


SUFFOLK DISTRICT DESIGN

SURVEYED BY: M. & B. (METS) 6100, (757) 925-1595
 DESIGNED BY: G. B. (BETTON), (757) 925-1620
 CAD OPERATOR: G. B. (BETTON)
 REVISED BY: G. B. (BETTON)

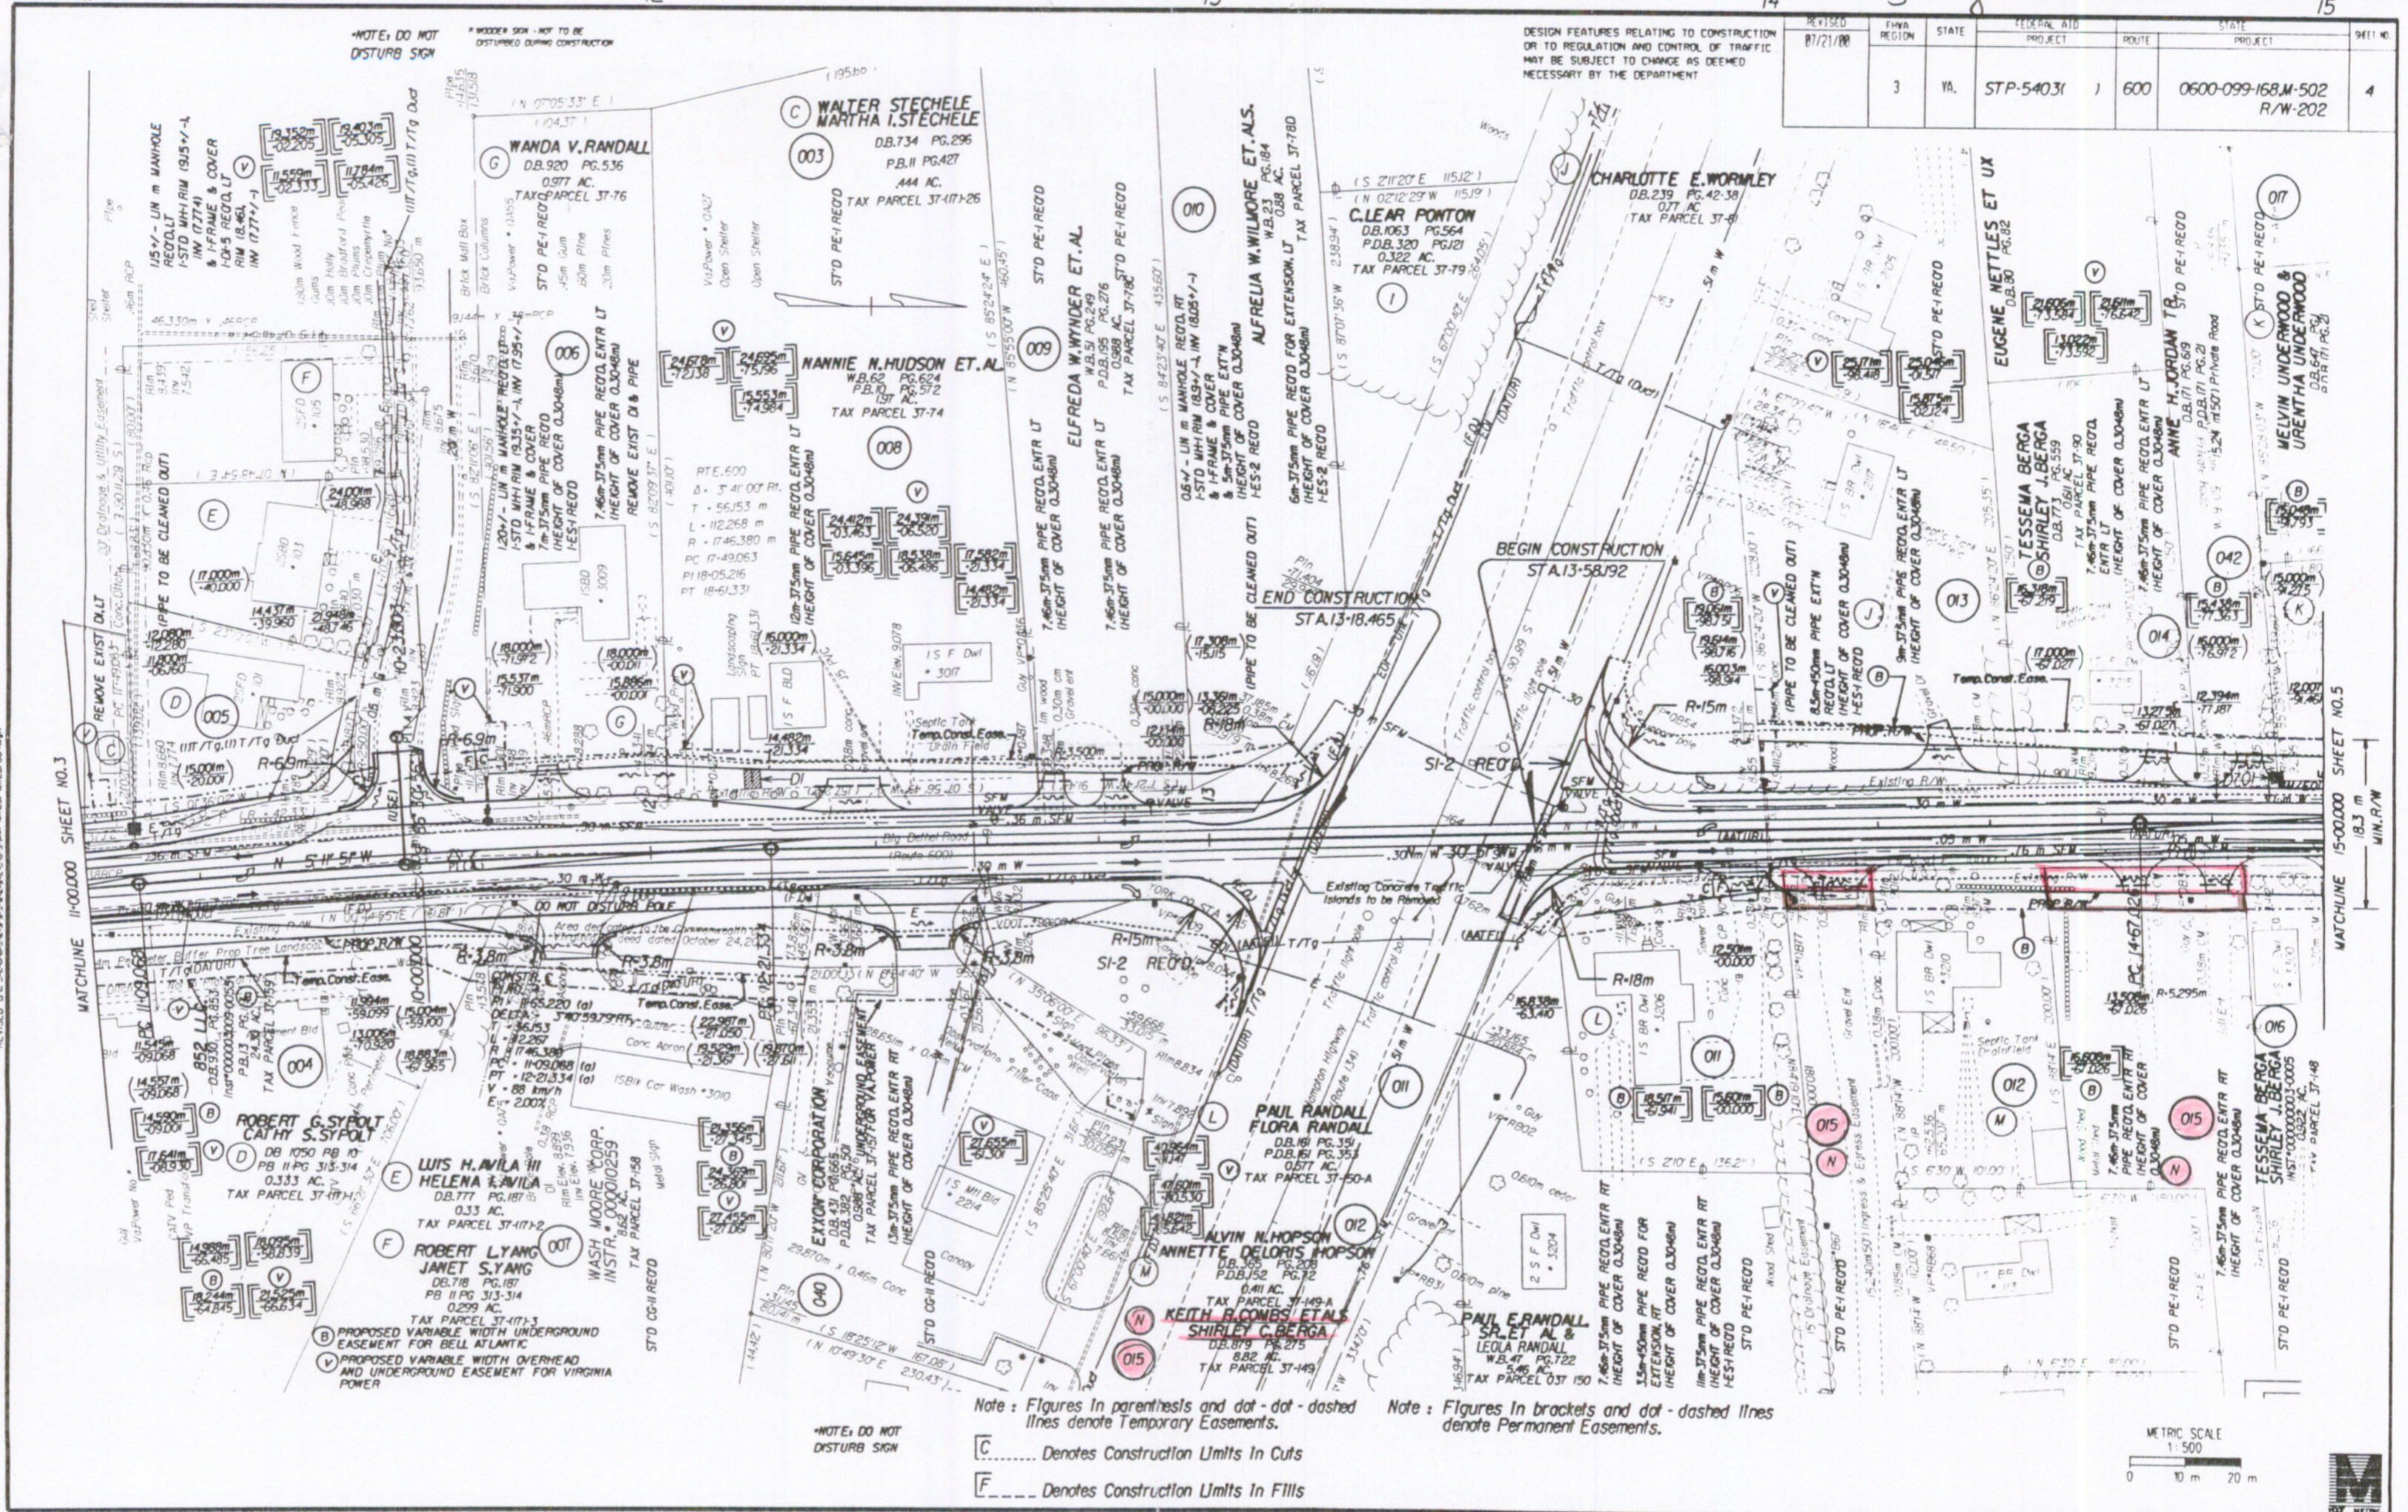

*NOTE: DO NOT DISTURB SIGN

*WOODEN SIGN - NOT TO BE DISTURBED DURING CONSTRUCTION

DESIGN FEATURES RELATING TO CONSTRUCTION OR TO REGULATION AND CONTROL OF TRAFFIC MAY BE SUBJECT TO CHANGE AS DEEMED NECESSARY BY THE DEPARTMENT

Note: Figures in parenthesis and dot-dashed lines denote Temporary Easements.

Note: Figures in brackets and dot-dashed lines denote Permanent Easements.

- C..... Denotes Construction Limits In Cuts
- F..... Denotes Construction Limits In Fills

