

SUFFOLK DISTRICT DESIGN UNIT


SUPERVISED BY: M. K. BAUTIS, P.E. (727) 825-3558
 DESIGNED BY: D. B. BENTON (727) 925-3620
 CADD OPERATOR: D. B. BENTON
 REVISED BY: [unclear] (727) 825-3558

4/18/02 8:50:44

Design Files - subdocument of no._xxxxx\dwg\11267004.dwg - subdocument of no._xxxxx\dwg\11267004.dwg
 Ref. Files - subdocument of no._xxxxx\dwg\11267004.dwg
 Levels On - 143
 13
 14
 15


DESIGN FEATURES RELATING TO CONSTRUCTION OR TO REGULATION AND CONTROL OF TRAFFIC MAY BE SUBJECT TO CHANGE AS DEEMED NECESSARY BY THE DEPARTMENT

REVISED	FINA REGION	STATE	FEDERAL AID PROJECT	ROUTE	STATE PROJECT	SHEET NO.
8/7/21/00	3	VA.	STP-5403X	600	0600-099-168.M-502 R/W-202	4

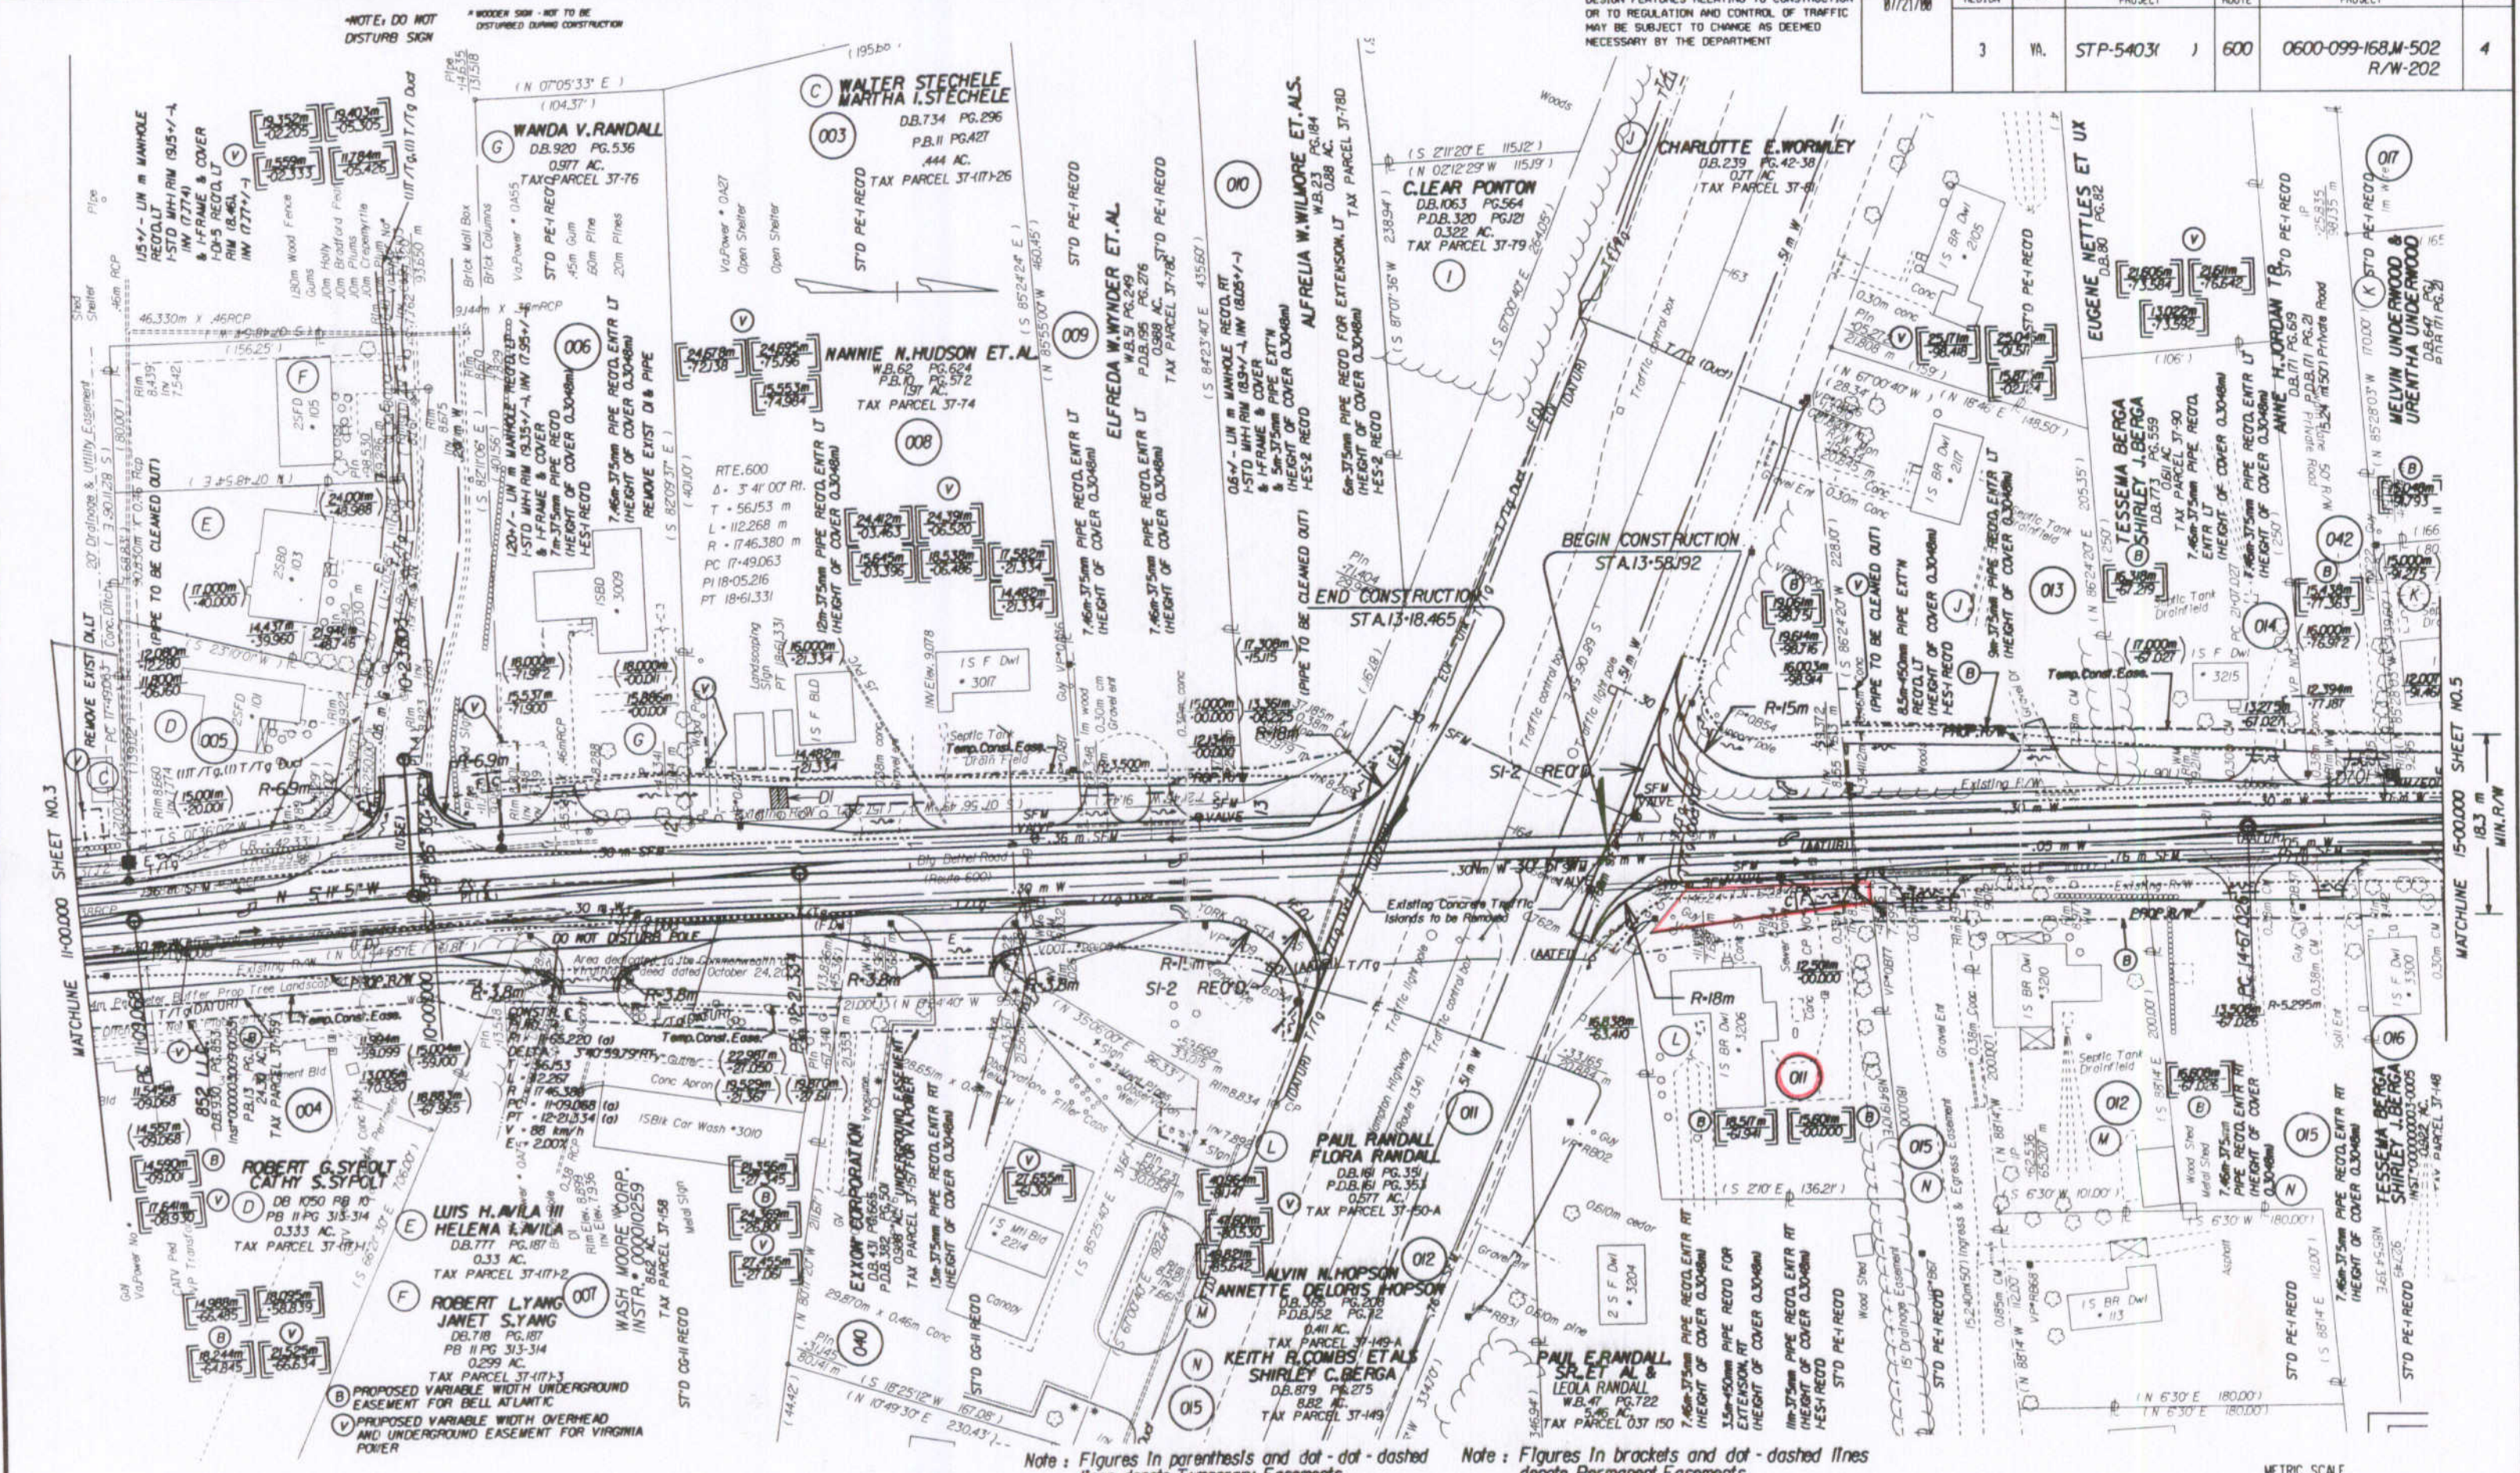

Note: Figures in parentheses and dot-dashed lines denote Temporary Easements.
 Note: Figures in brackets and dot-dashed lines denote Permanent Easements.

C..... Denotes Construction Limits In Cuts
 F..... Denotes Construction Limits In Fills

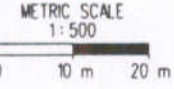

PLAN NO.	PROJECT	FILE NO.	SHEET NO.
	0600-099-168		4