


SUFFOLK DISTRICT DESIGN UNIT

SURVEYED BY: N. K. BAUTTS, 4000 (757) 925-3199
 DESIGNED BY: G. BENTON (757) 925-3620
 CADD OPERATOR: G. BENTON
 REVISED BY: 06/09/09 G. BENTON

8/29/09 NLS23

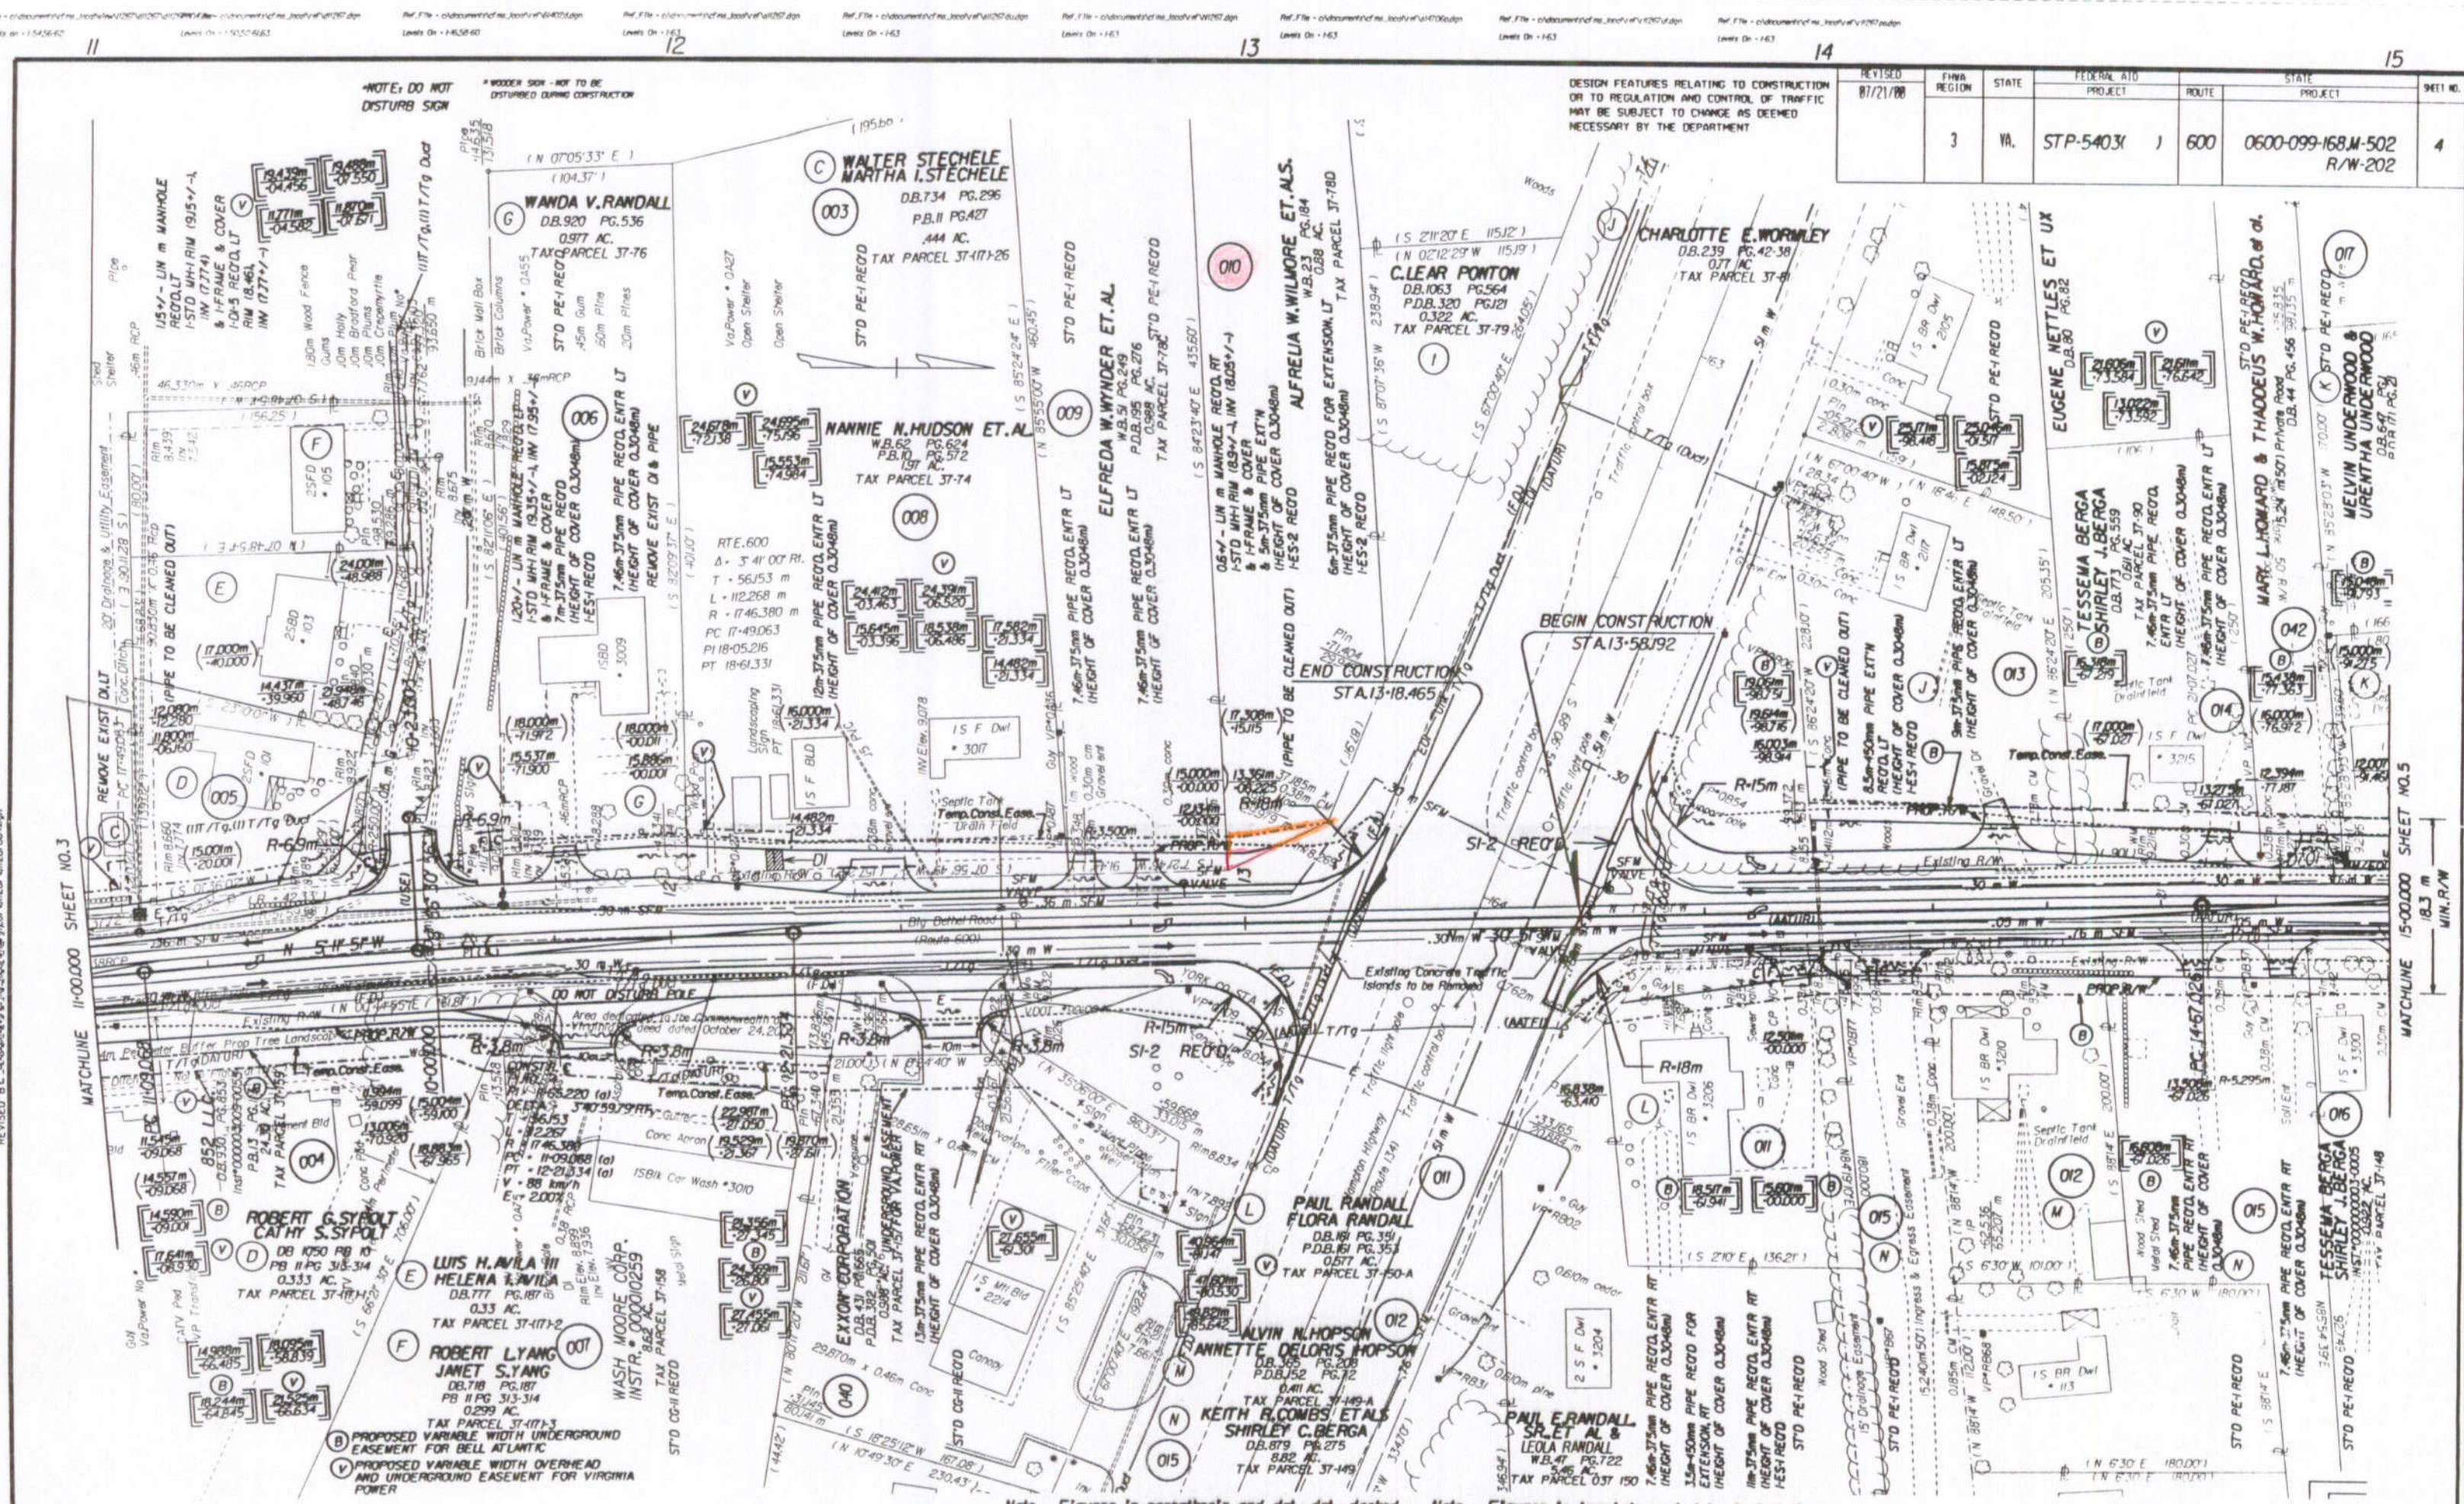

*NOTE: DO NOT DISTURB SIGN
 *WOODER SIGN - NOT TO BE DISTURBED DURING CONSTRUCTION

DESIGN FEATURES RELATING TO CONSTRUCTION OR TO REGULATION AND CONTROL OF TRAFFIC MAY BE SUBJECT TO CHANGE AS DEEMED NECESSARY BY THE DEPARTMENT

REVISED	FHWA REGION	STATE	FEDERAL AID PROJECT	ROUTE	STATE PROJECT	SHEET NO.
8/21/00	3	VA	STP-54031	600	0600-099-168.M-502 R/W-202	4

Note: Figures in parenthesis and dot-dot-dashed lines denote Temporary Easements.
 Note: Figures in brackets and dot-dashed lines denote Permanent Easements.

- C Denotes Construction Limits In Cuts
- F Denotes Construction Limits In Fills

