


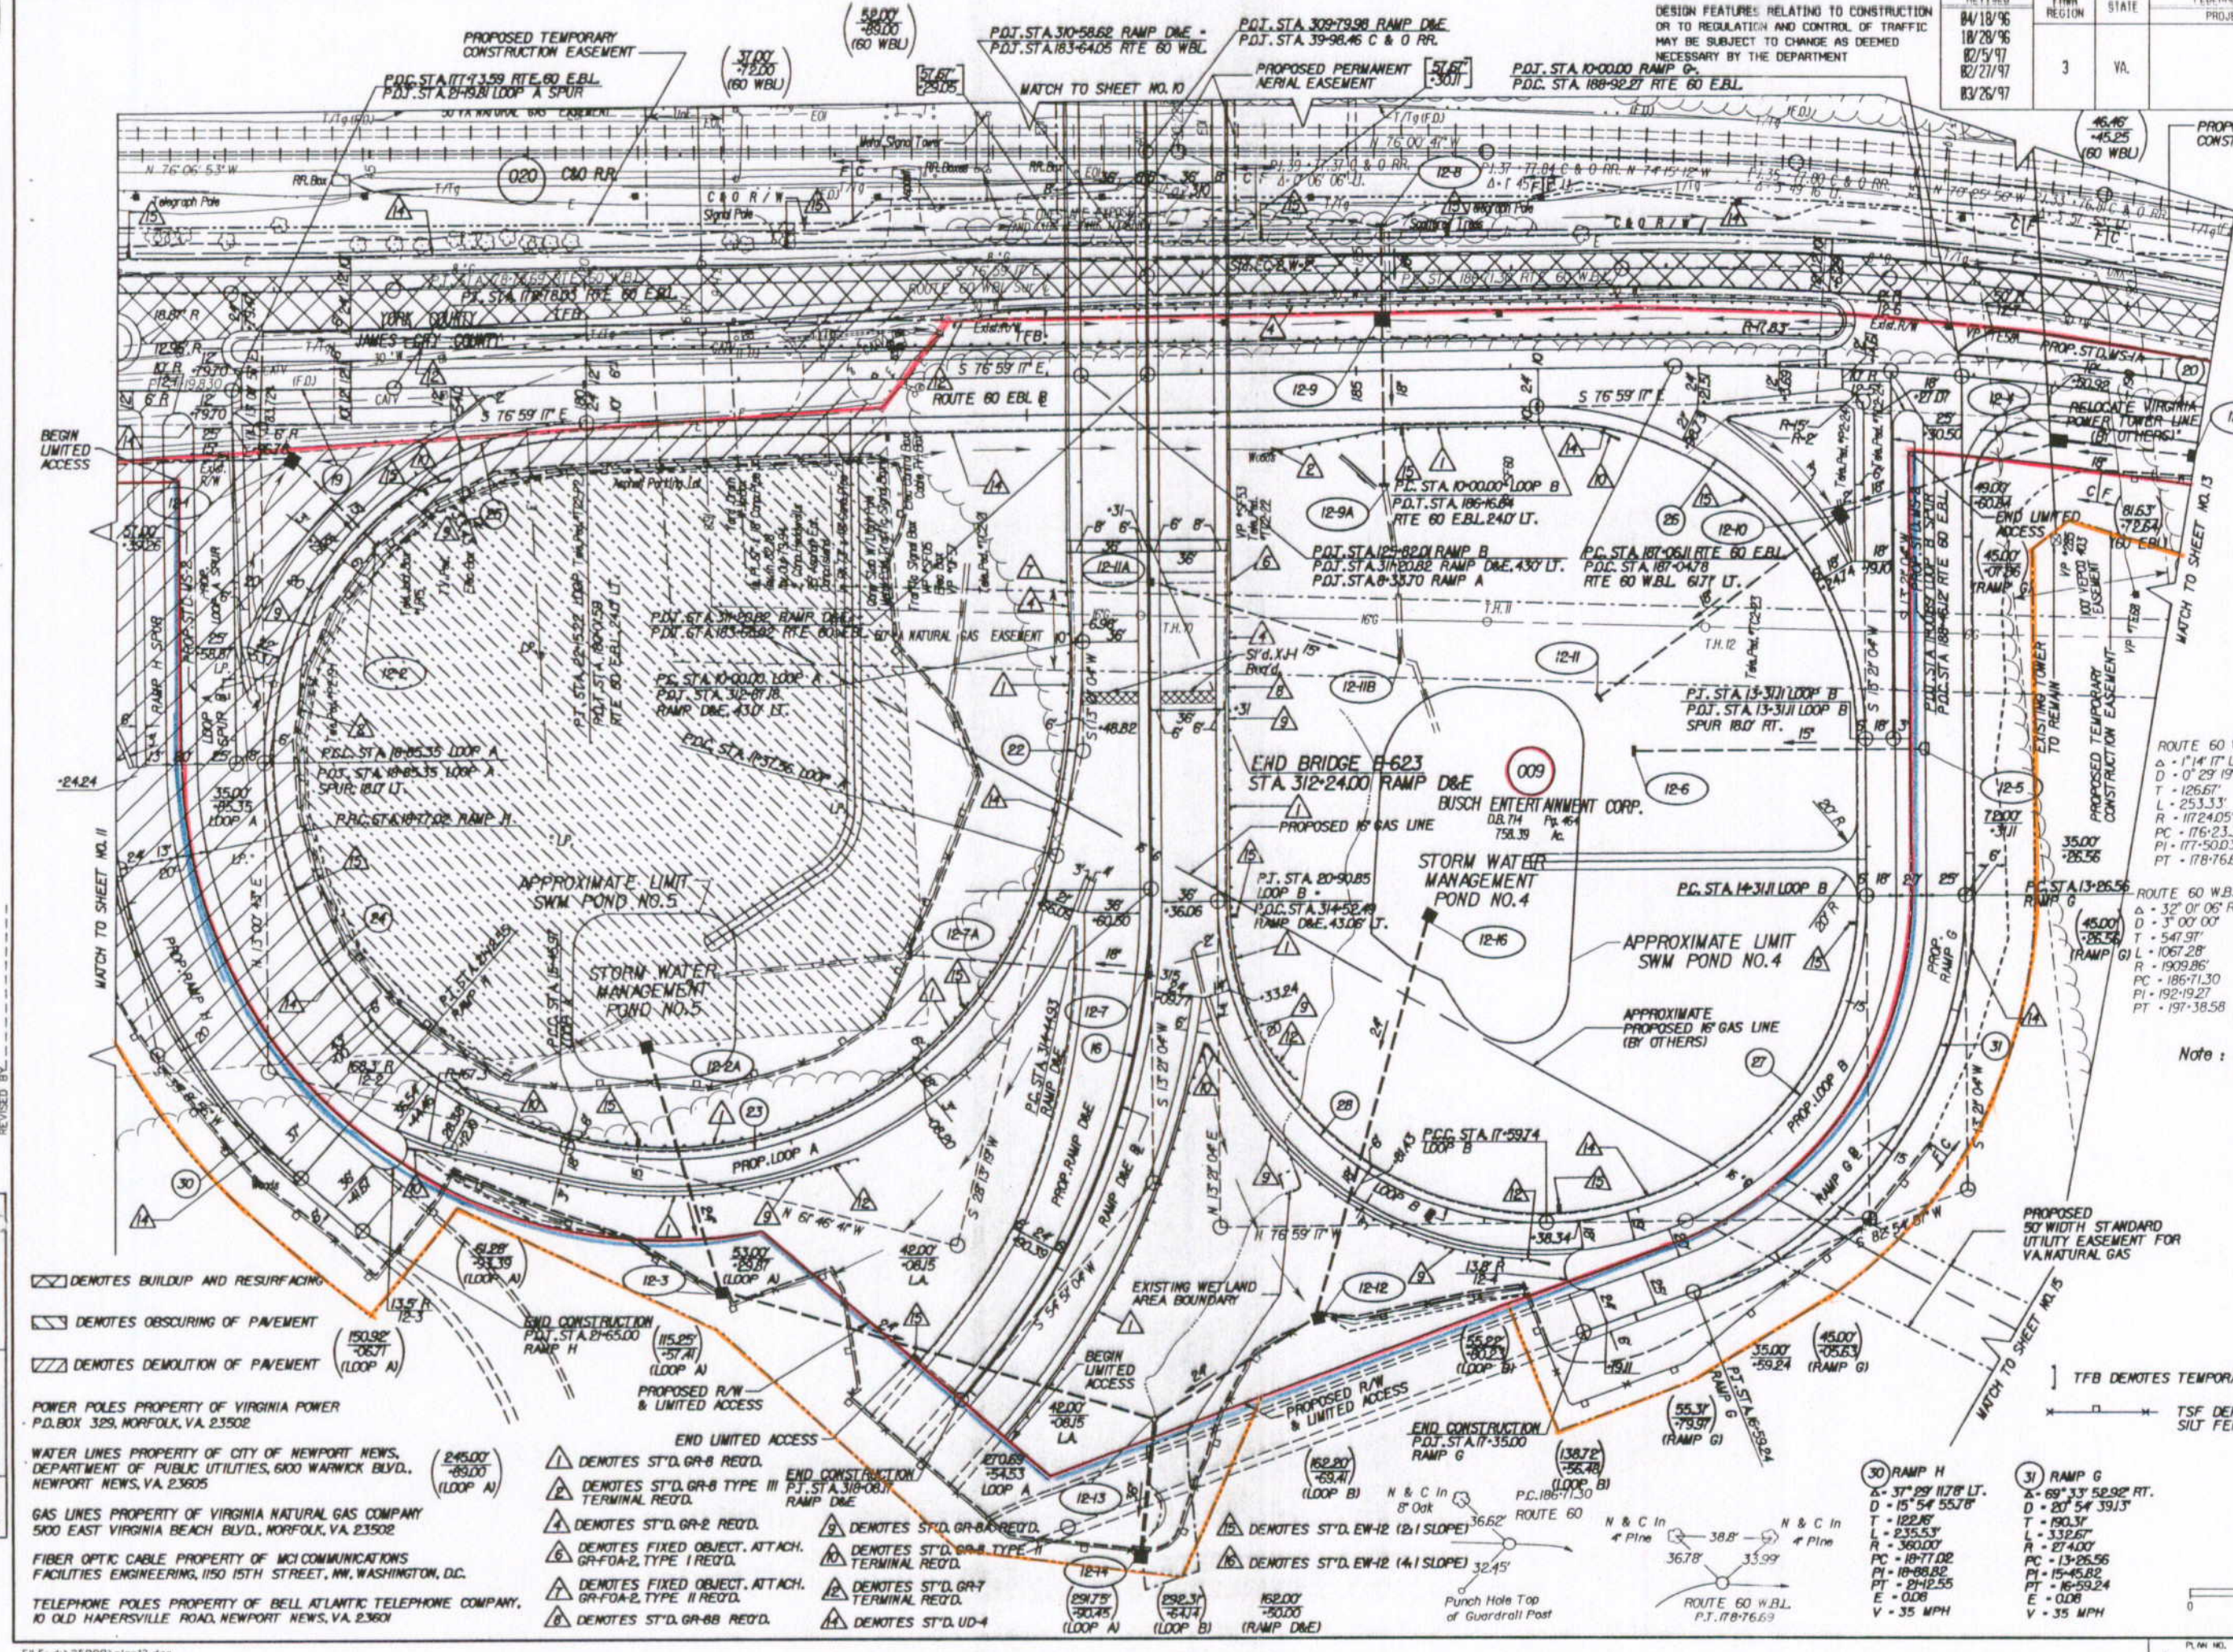

SUPERVISED BY: ...
DESIGNED BY: ...
CHECKED BY: ...
REVISIONS BY: ...

DESIGN FEATURES RELATING TO CONSTRUCTION OR TO REGULATION AND CONTROL OF TRAFFIC MAY BE SUBJECT TO CHANGE AS DEEMED NECESSARY BY THE DEPARTMENT

REVISED	FED. AID REGION	STATE	FEDERAL AID PROJECT	ROUTE	STATE PROJECT	SHEET NO.
04/18/96 10/28/96 02/15/97 02/27/97 03/26/97	3	VA.		64	0064-047-F05, RW-201, C-501 0064-099-106, RW-201 C-501, B-623	12



- 15 RAMP D/E
- 16 LOOP B
- 17 LOOP B
- 18 LOOP A
- 19 ROUTE 60 EBL
- 20 ROUTE 60 EBL
- 21 LOOP A
- 22 LOOP A
- 23 LOOP A
- 24 LOOP A
- 25 LOOP A
- 26 LOOP B
- 27 LOOP B
- 28 LOOP B
- 29 LOOP A
- 30 RAMP H
- 31 RAMP G

- ⊠ DENOTES BUILDUP AND RESURFACING
- ⊠ DENOTES OBSCURING OF PAVEMENT
- ⊠ DENOTES DEMOLITION OF PAVEMENT
- ⊠ DENOTES BUILDUP AND RESURFACING
- ⊠ DENOTES OBSCURING OF PAVEMENT
- ⊠ DENOTES DEMOLITION OF PAVEMENT

POWER POLES PROPERTY OF VIRGINIA POWER
P.O. BOX 329, NORFOLK, VA. 23502

WATER LINES PROPERTY OF CITY OF NEWPORT NEWS,
DEPARTMENT OF PUBLIC UTILITIES, 600 WARWICK BLVD.,
NEWPORT NEWS, VA. 23605

GAS LINES PROPERTY OF VIRGINIA NATURAL GAS COMPANY
500 EAST VIRGINIA BEACH BLVD., NORFOLK, VA. 23502

FIBER OPTIC CABLE PROPERTY OF MCI COMMUNICATIONS
FACILITIES ENGINEERING, 1150 15TH STREET, NW, WASHINGTON, DC.

TELEPHONE POLES PROPERTY OF BELL ATLANTIC TELEPHONE COMPANY,
10 OLD HAINESVILLE ROAD, NEWPORT NEWS, VA. 23601

Note: Figures in parenthesis and dot-dot-dashed lines denote Temporary Easements.

- C --- Denotes Construction Limits In Cuts
- E --- Denotes Construction Limits In Fills

INDEX	
ALIGNMENT 1F	
PROFILES 1	
LOOP A 12B, 12C	
LOOP A SPUR 12C	
LOOP B 12D, 12E	
LOOP B SPUR 12E	
ROUTE 60 E.B.L. 11A, 12A	
RAMP D/E 10A	
RAMP B 9B	
RAMP C 10B	
RAMP G 12F	
RAMP H 11B	
DRAIN, DESCR. 12G	
STORM WATER MANAGEMENT 12H	

SCALE 0 50 100