

Design File: c:\documents of ms_jacov\793501\4.dwg
 Design Date: 11/29/02

Ref. File: c:\documents of ms_jacov\793501\4.dwg
 Design Date: 11/29/02

Ref. File: c:\documents of ms_jacov\793501\4.dwg
 Design Date: 11/29/02

Ref. File: c:\documents of ms_jacov\793501\4.dwg
 Design Date: 11/29/02

Ref. File: c:\documents of ms_jacov\793501\4.dwg
 Design Date: 11/29/02

Ref. File: c:\documents of ms_jacov\793501\4.dwg
 Design Date: 11/29/02

Ref. File: c:\documents of ms_jacov\793501\4.dwg
 Design Date: 11/29/02

Ref. File: c:\documents of ms_jacov\793501\4.dwg
 Design Date: 11/29/02


Ref. File: c:\documents of ms_jacov\793501\4.dwg
 Design Date: 11/29/02

Ref. File: c:\documents of ms_jacov\793501\4.dwg
 Design Date: 11/29/02

HAMPTON ROADS DISTRICT DESIGN UNIT

DESIGN FEATURES RELATING TO CONSTRUCTION OR TO REGULATION AND CONTROL OF TRAFFIC MAY BE SUBJECT TO CHANGE AS DEEMED NECESSARY BY THE DEPARTMENT

REVISED	DATE	BY	STATE	FEDERAL AID PROJECT	ROUTE	STATE PROJECT
09/18/01	10/17/01		VA		782	1000-1004 (RR) 1-19

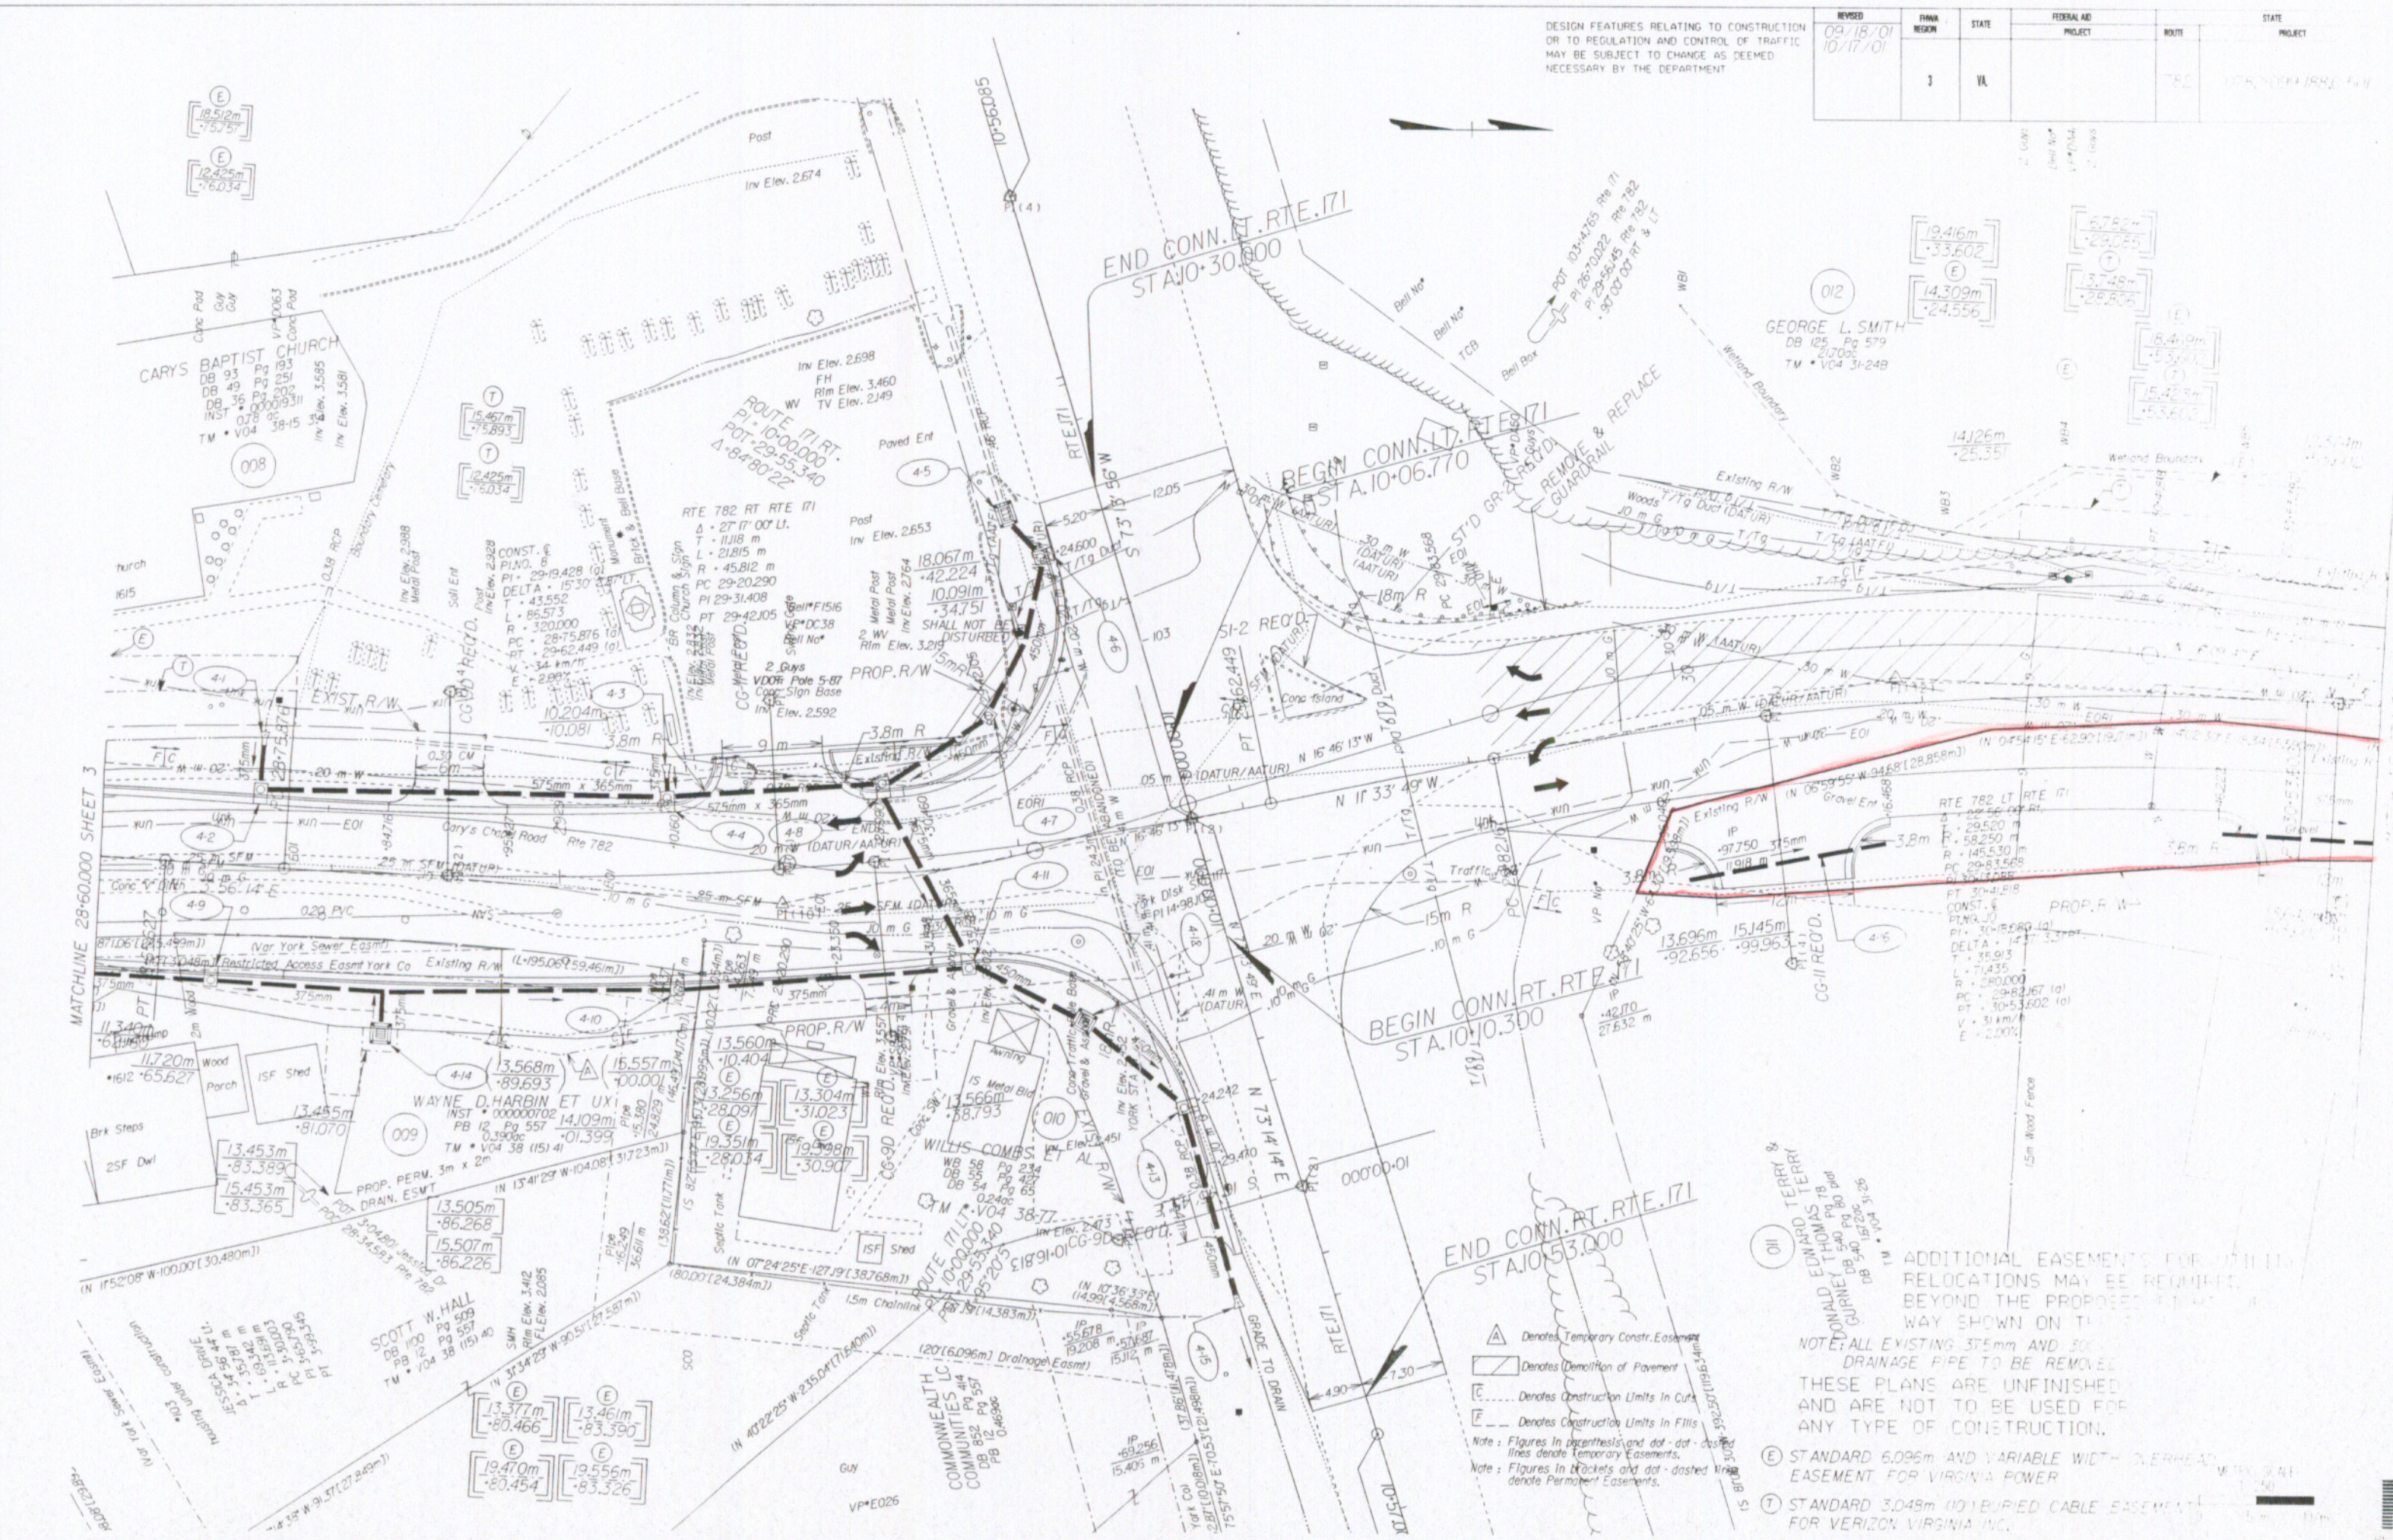

NOTE: ALL EXISTING 375mm AND 300mm DRAINAGE PIPE TO BE REMOVED. THESE PLANS ARE UNFINISHED AND ARE NOT TO BE USED FOR ANY TYPE OF CONSTRUCTION.

NOTE: FIGURES IN PARENTHESES AND DOT-DASHED LINES DENOTE TEMPORARY EASEMENTS. FIGURES IN BRACKETS AND DOT-DASHED LINES DENOTE PERMANENT EASEMENTS.

ADDITIONAL EASEMENTS FOR UTILITIES RELOCATIONS MAY BE REQUIRED BEYOND THE PROPOSED RIGHT-OF-WAY SHOWN ON THESE PLANS.

STANDARD 6.096m AND VARIABLE WIDTH OVERHEAD EASEMENT FOR VIRGINIA POWER

STANDARD 3.048m (10') BURIED CABLE EASEMENT FOR VERIZON VIRGINIA INC.

SURVEYED BY: B.G. HARMON, 12/25/01
 SUPERVISED BY: M. BAUTIS, 1/20/02
 DESIGNED BY: K.E. BATTEN, 12/25/01
 CAD OPERATOR: M. JACOV, 11/29/02
 REVISIONS BY: M. JACOV, 11/29/02

2/12/02 10:44

