

State Highway Flat Book No. 9 Page 48

FEDERAL AID PROJECT	ROUTE	STATE PROJECT	SHEET NO.		
				PLAN NO.	STATE
09718/01	782	0782-099-188.C-501	3		

DESIGN FEATURES RELATING TO CONSTRUCTION OR TO REGULATION AND CONTROL OF TRAFFIC MAY BE SUBJECT TO CHANGE AS DEEMED NECESSARY BY THE DEPARTMENT

Power Poles are Property of VA POWER
1600 Hamilton Ave.
Portsmouth, Va. 23707-3528

Telephone Poles are Property of VERIZON VIRGINIA INC.
5701 Cleveland Str, 5th Floor
Newport News, Va. 23602


Cable Television Lines Property of Cox Communications
1323 W. Pembroke Ave.
Hampton, Va. 23661

Water Lines are Property of Newport News Waterworks
2600 Washington Ave.
Newport News, Va. 23607

Gravity & Sewer are Property of York County
201 Goodwin Neck Road
Yorktown, Va. 23690-0532

NOTE: ALL EXISTING DRAINAGE STRUCTURES ARE TO BE REMOVED

BEG. PROJ: 0782-099-188.C-501
STA. 26+70.023

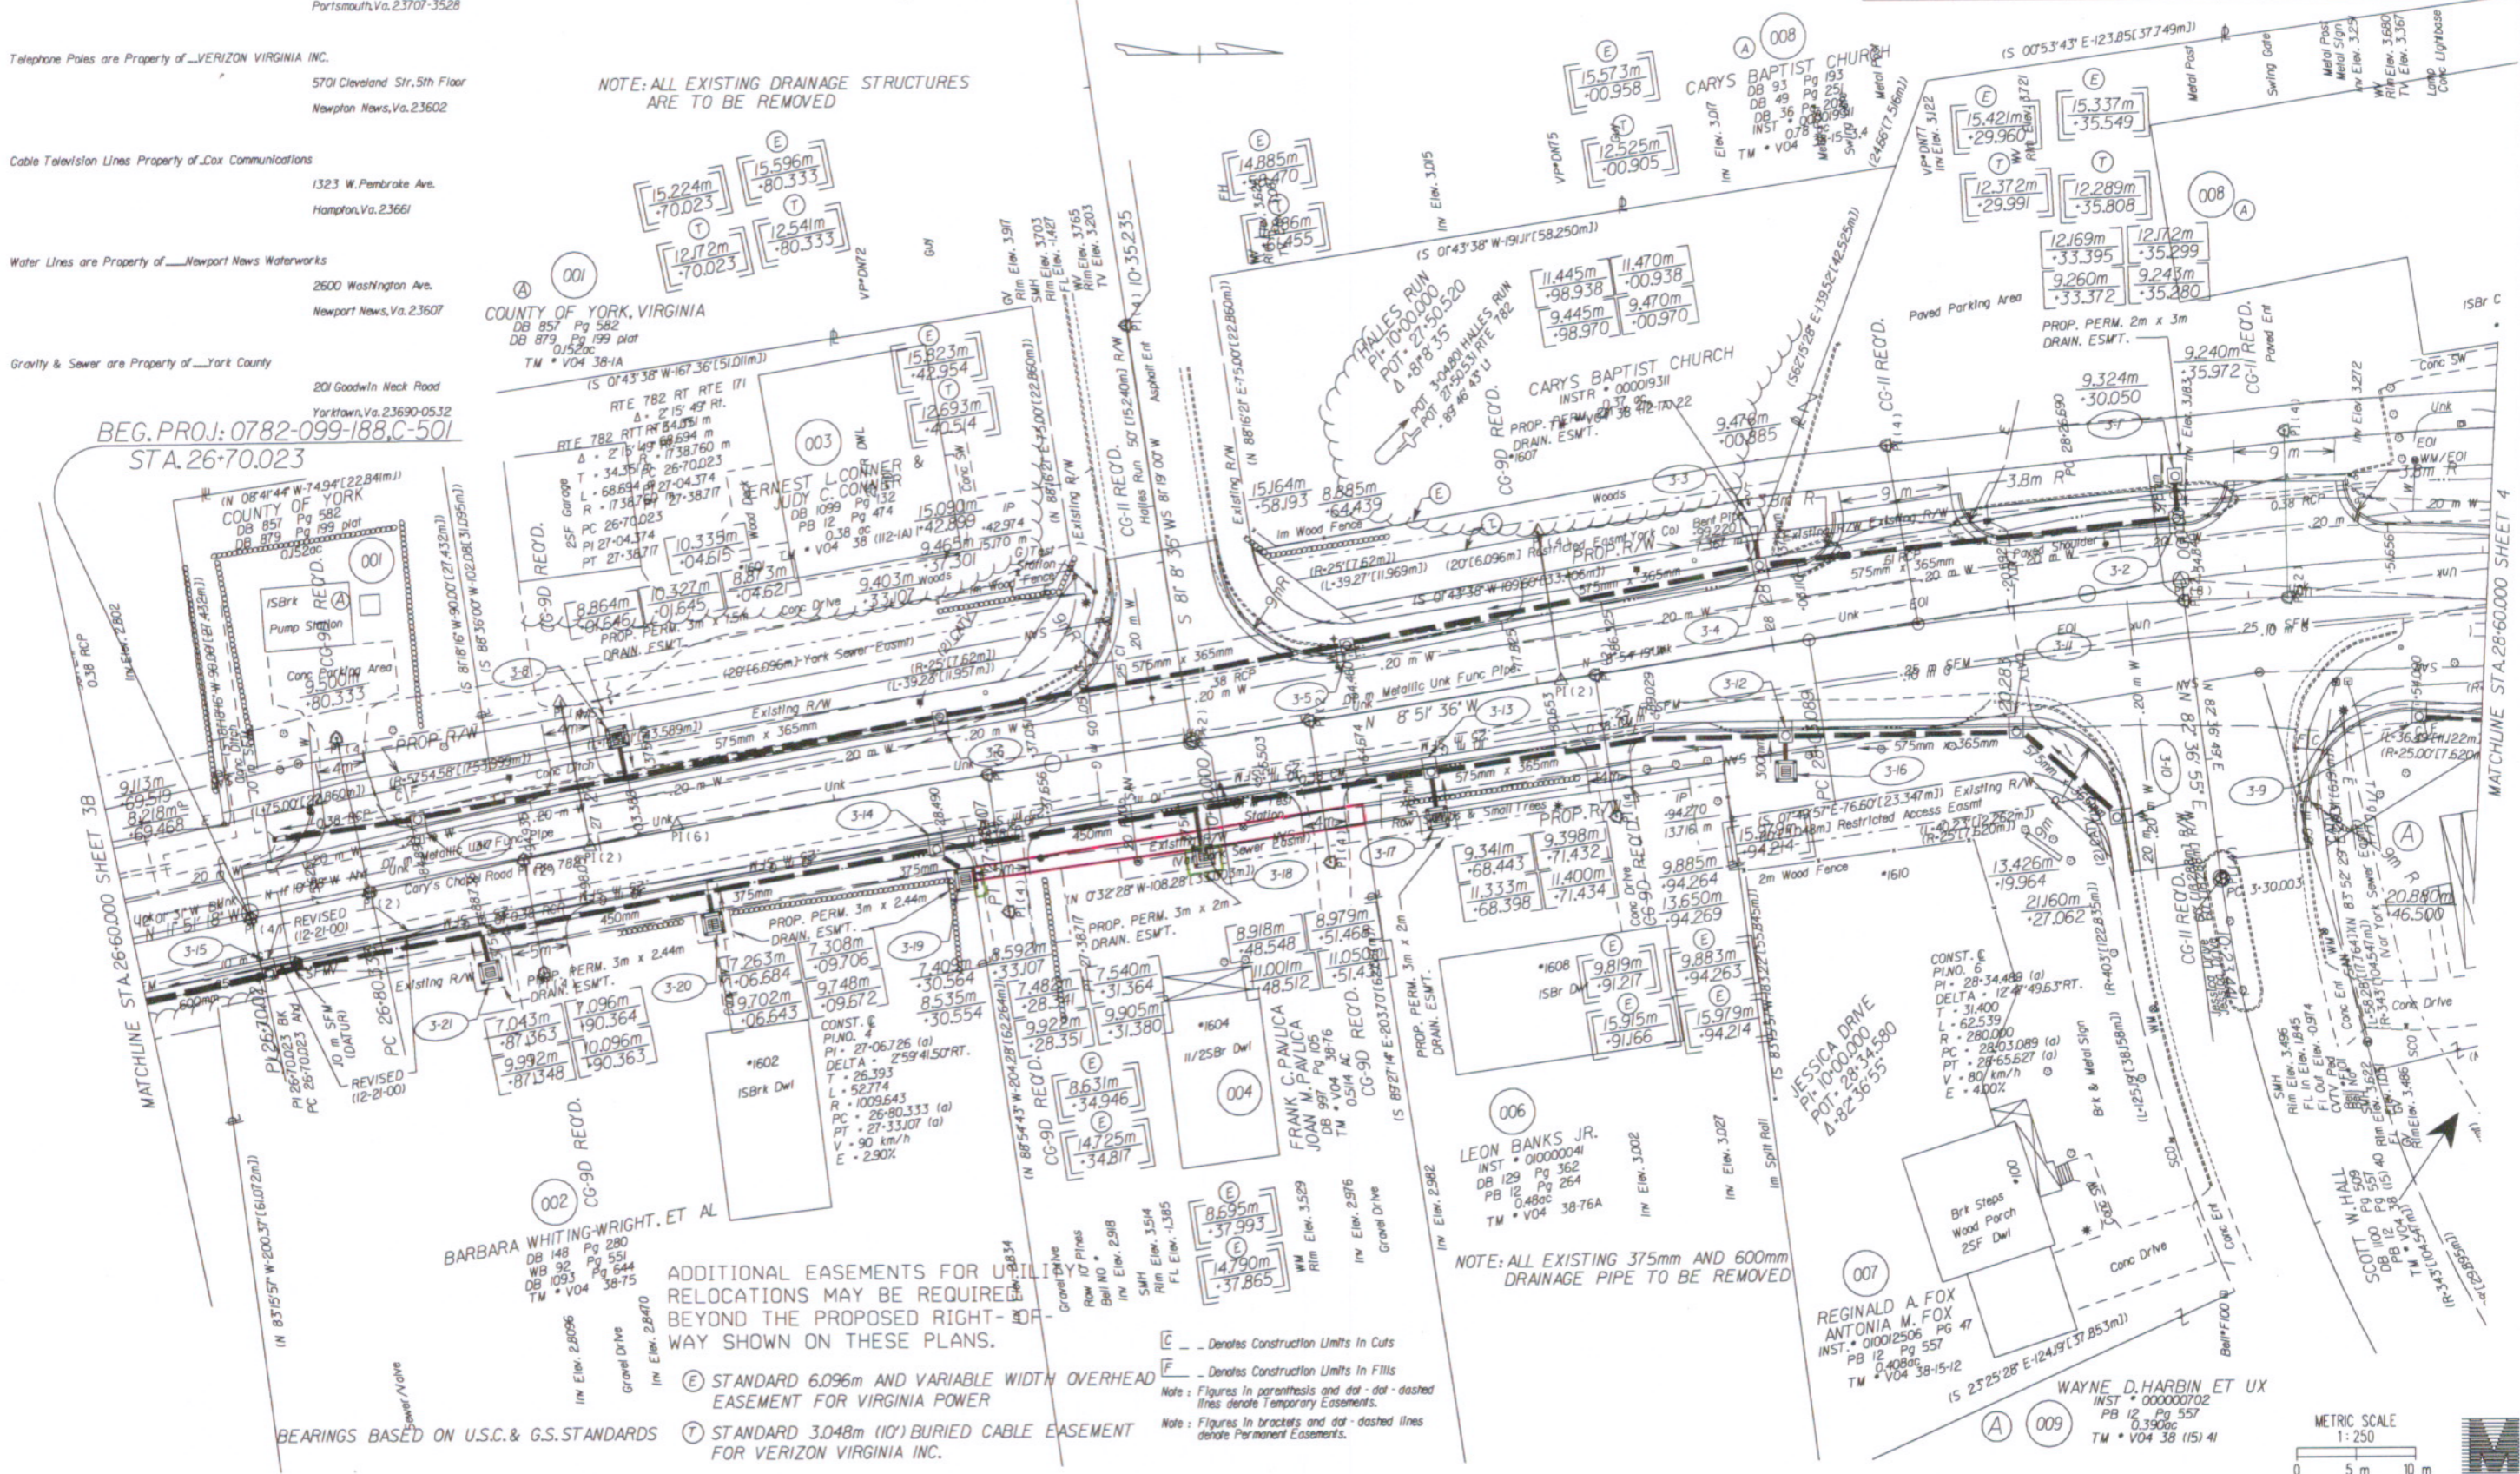

ADDITIONAL EASEMENTS FOR UTILITY RELOCATIONS MAY BE REQUIRED BEYOND THE PROPOSED RIGHT-OF-WAY SHOWN ON THESE PLANS.

BEARINGS BASED ON U.S.C. & G.S. STANDARDS

- (E) STANDARD 6.096m AND VARIABLE WIDTH OVERHEAD EASEMENT FOR VIRGINIA POWER
- (T) STANDARD 3.048m (10') BURIED CABLE EASEMENT FOR VERIZON VIRGINIA INC.
- Denotes Construction Limits In Cuts
- Denotes Construction Limits In Fills

METRIC SCALE
1:250
0 5 m 10 m