

State Highway **Flat Book No. 9** Page **50**

REVISED	FHWA REGION	STATE	FEDERAL AID PROJECT	ROUTE	STATE PROJECT	SHEET NO.
09/18/01 10/17/01	1	VA		782	0782-099-188.C-501	3

HAMPTON ROADS DISTRICT DESIGN UNIT

Power Poles are Property of VA POWER
1600 Hamilton Ave.
Portsmouth, Va. 23707-3528

Telephone Poles are Property of VERIZON VIRGINIA INC.
5701 Cleveland Str., 5th Floor
Newport News, Va. 23602

Cable Television Lines Property of Cox Communications
1323 W. Pembroke Ave.
Hampton, Va. 23661


Water Lines are Property of Newport News Waterworks
2600 Washington Ave.
Newport News, Va. 23607

Gravity & Sewer are Property of York County
201 Goodwin Neck Road
Yorktown, Va. 23690-0532

BEG. PROJ.: 0782-099-188.C-501
STA. 26+70.023

NOTE: ALL EXISTING DRAINAGE STRUCTURES ARE TO BE REMOVED

DESIGN FEATURES RELATING TO CONSTRUCTION OR TO REGULATION AND CONTROL OF TRAFFIC MAY BE SUBJECT TO CHANGE AS DEEMED NECESSARY BY THE DEPARTMENT

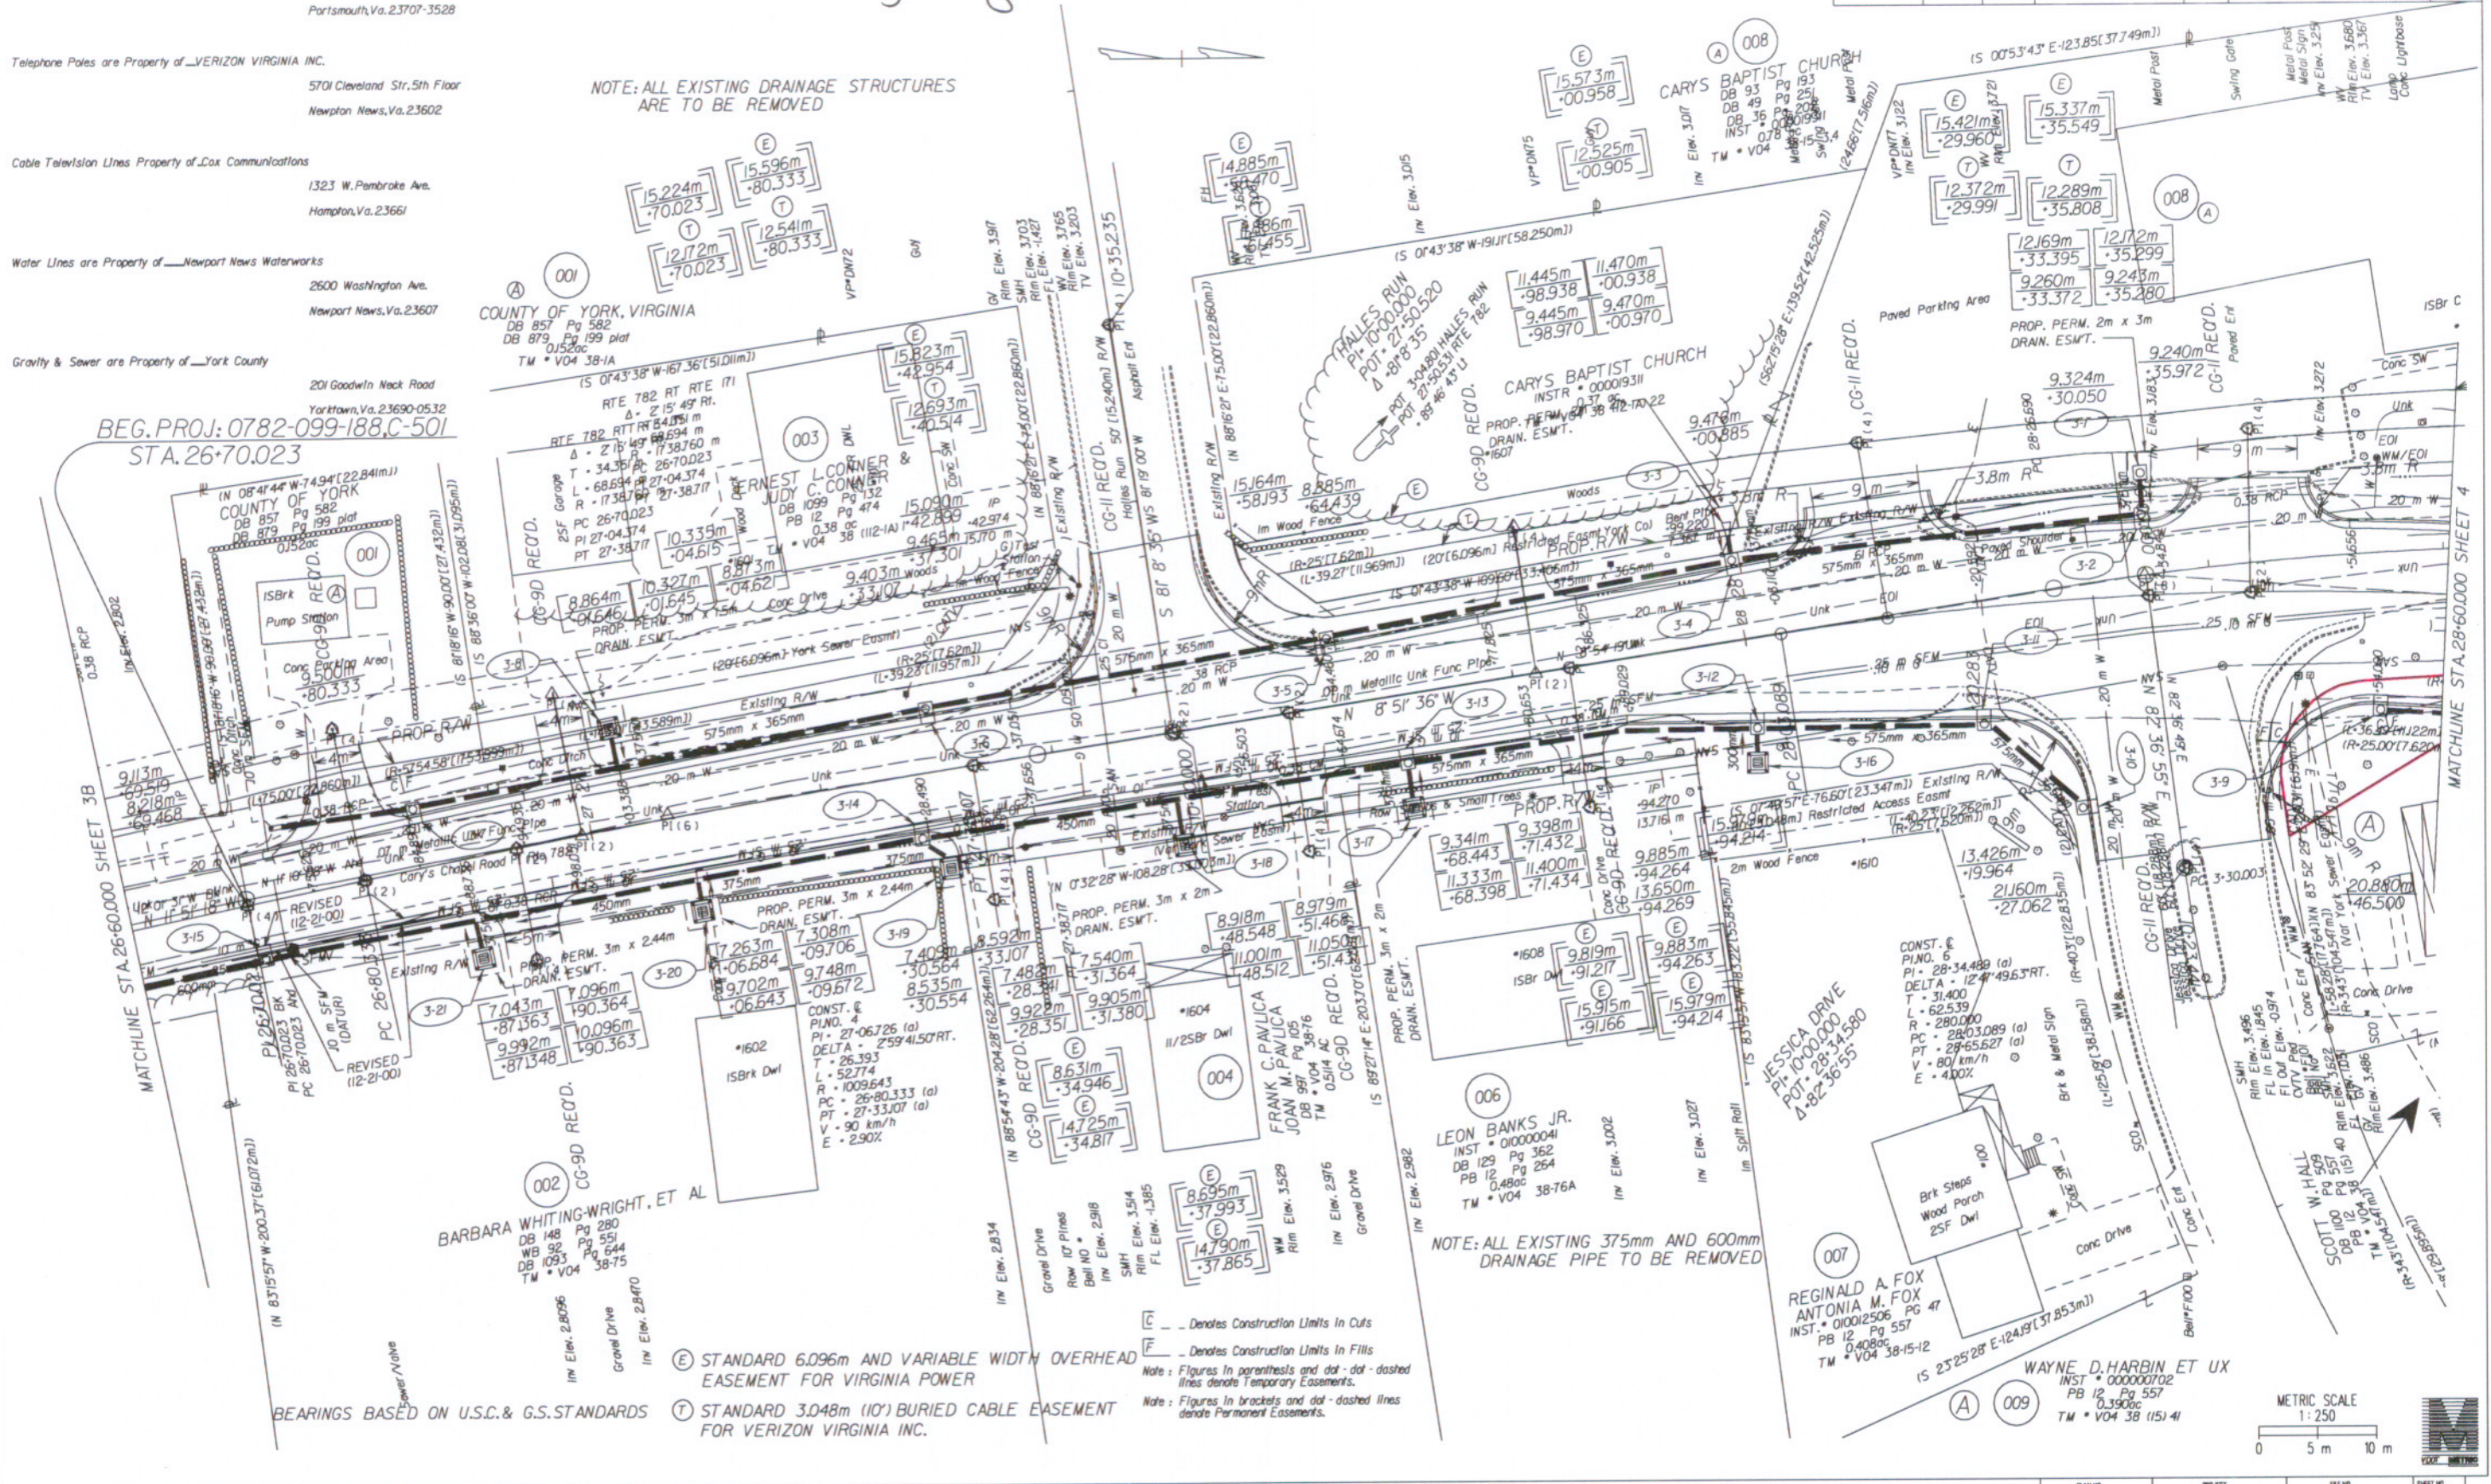

BEARINGS BASED ON U.S.C. & G.S. STANDARDS

- (E) STANDARD 6.096m AND VARIABLE WIDTH OVERHEAD EASEMENT FOR VIRGINIA POWER
- (T) STANDARD 3.048m (10') BURIED CABLE EASEMENT FOR VERIZON VIRGINIA INC.

--- Denotes Construction Limits in Cuts
--- Denotes Construction Limits in Fills
Note: Figures in parenthesis and dot-dash lines denote Temporary Easements.
Note: Figures in brackets and dot-dashed lines denote Permanent Easements.

NOTE: ALL EXISTING 375mm AND 600mm DRAINAGE PIPE TO BE REMOVED

