

*Field & Records
February 8-1933
J.B. Sinclair, Jr.*

*PLAT
of Lines Surveyed by order of
the Court in suit of
L. MALACEK vs E.W. FENNIMORE & GEORGE R. GORDON
located in
YORK COUNTY, VA.
Scale 1"=100'
J.B. Sinclair, Jr.
Civil Engineer*

Plat Book No. 1 Page 52


J. B. SINCLAIR, JR.
CIVIL ENGINEER
HAMPTON, VIRGINIA

February 6, 1933

*Chas. Frank Armstrong,
Judge of Circuit Court,
Yorktown, Va.
Dear Sir:
I have this day surveyed the line, in the depths
between Snaked and Ferrimons, in accordance with
the order and by you, marking the line of the two adjacent
lines. This line was marked with iron nails placed
so shown in red on the map filed with the papers
in the suit of Snaked vs Ferrimons.*

*Yours truly,
J.B. Sinclair, Jr.
Civil Engineer*

*Filed February 6-1933
J.B. Sinclair, Jr.*

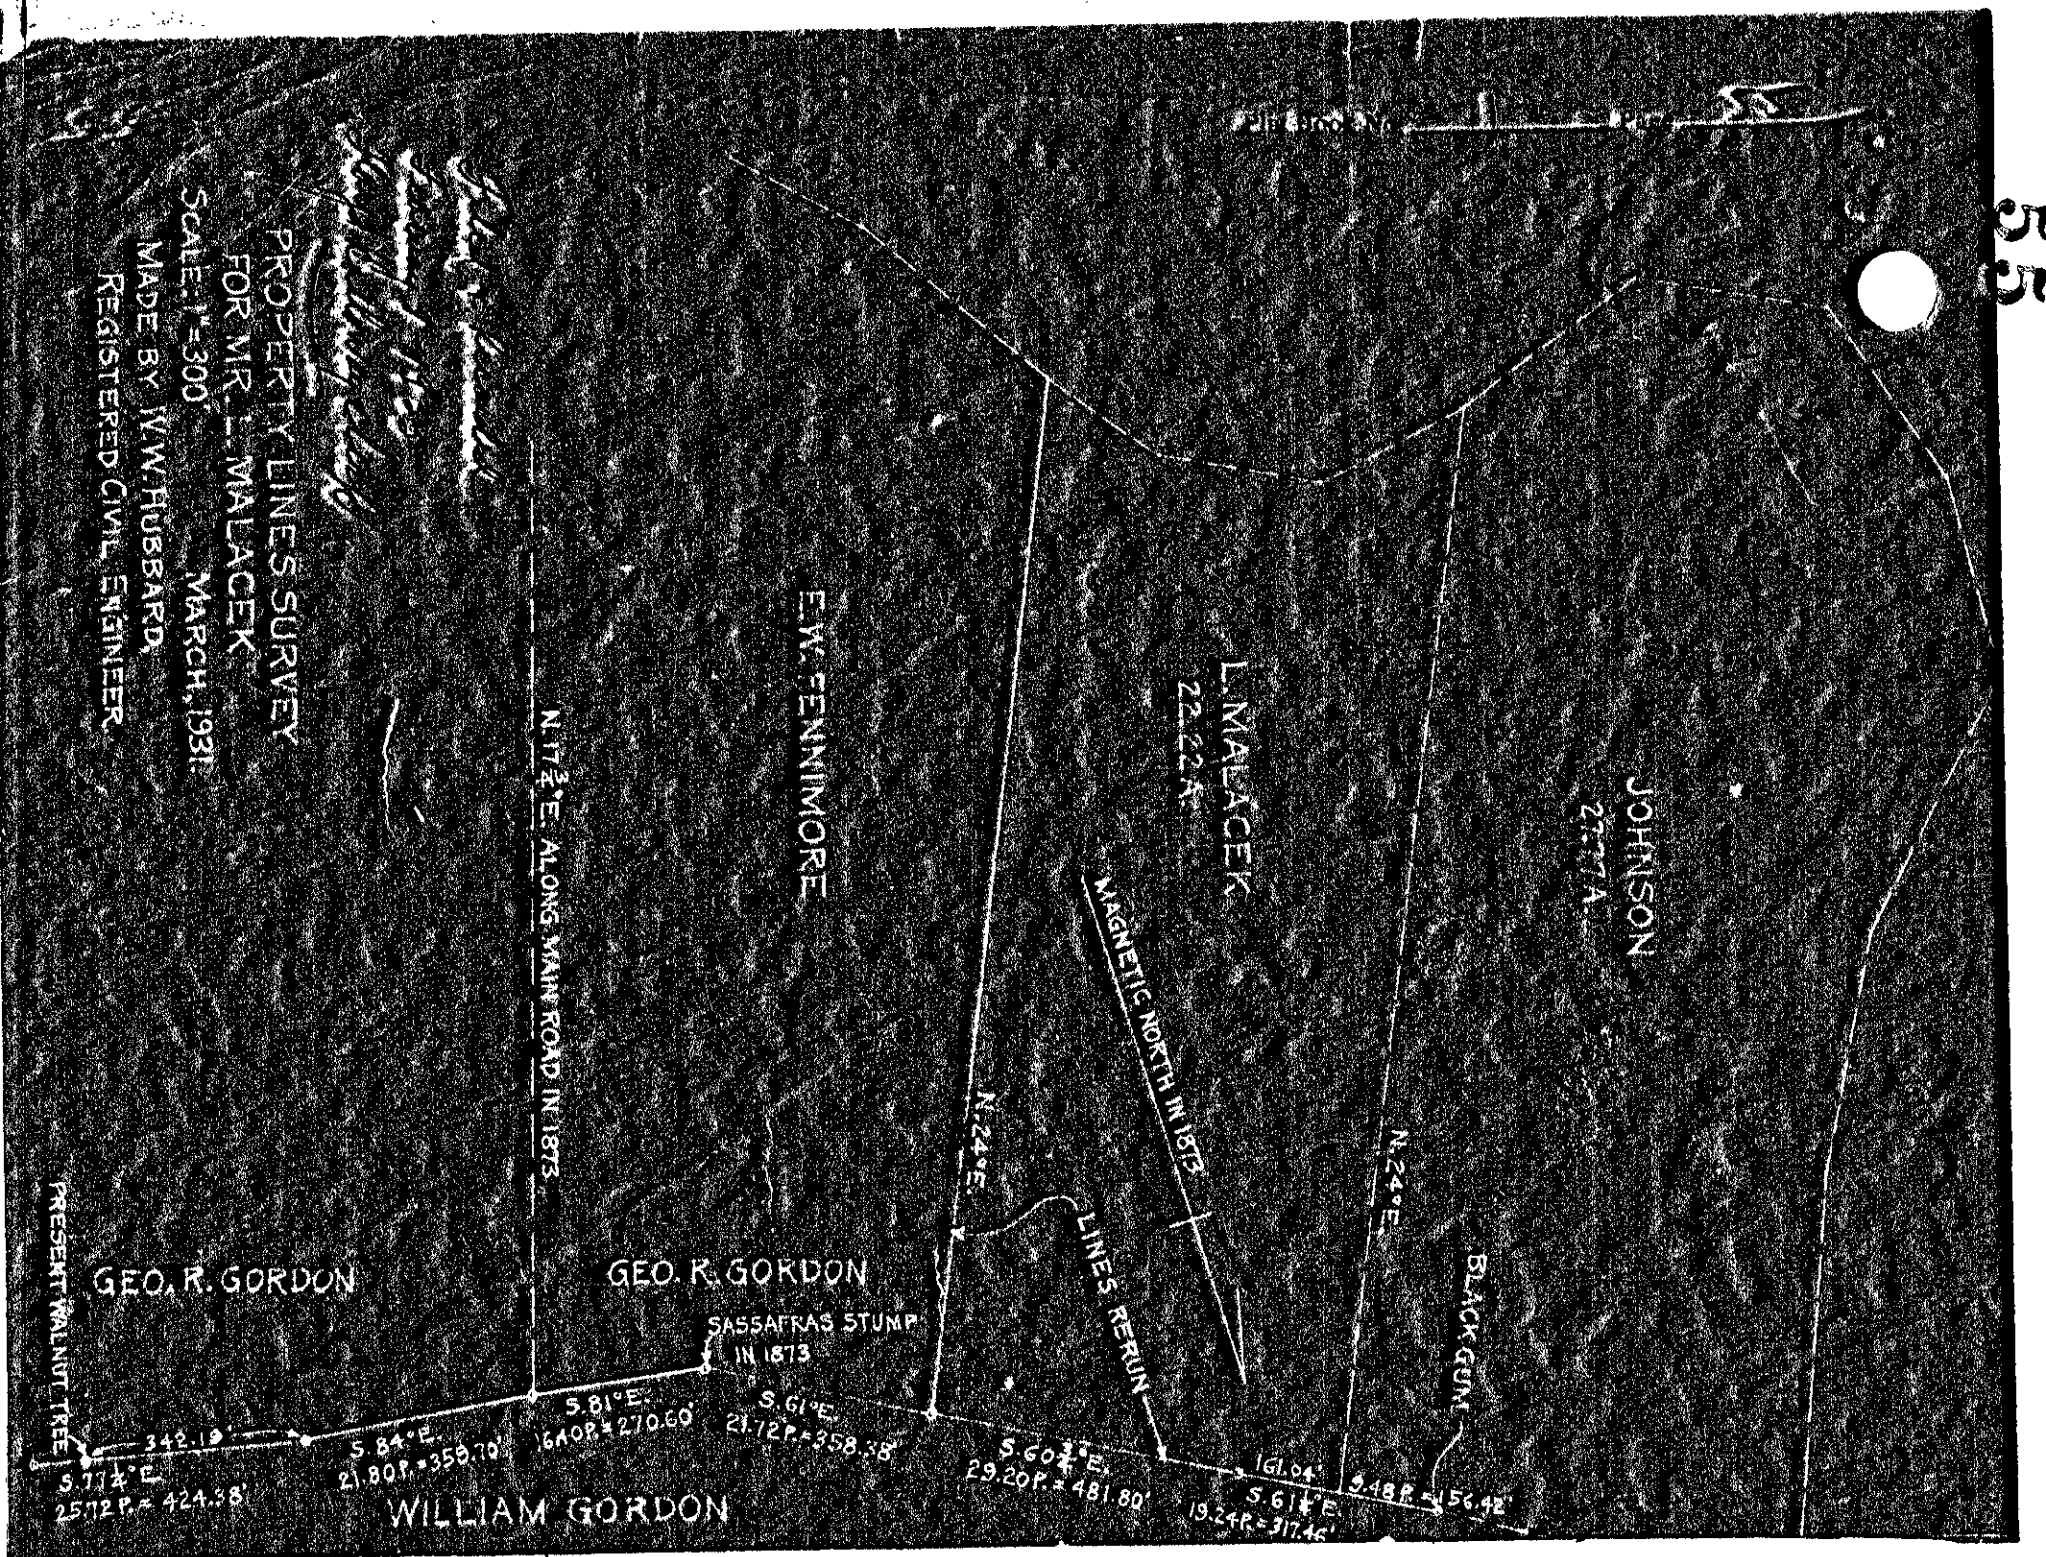

PROPERTY LINES SURVEY
FOR MR. L. MALACEK
SCALE 1"=300'
MARCH, 1931
MADE BY W.W. HUBBARD
REGISTERED CIVIL ENGINEER

PRESENT WANT THEE
GEO. R. GORDON
SASSAFRAS STUMP
IN 1873

J. B. SINCLAIR, JR.
CIVIL ENGINEER
HAMPTON, VIRGINIA
February 6, 1933