


THIS MAP IS A COPY
of the original map transferred to
this book No. 1

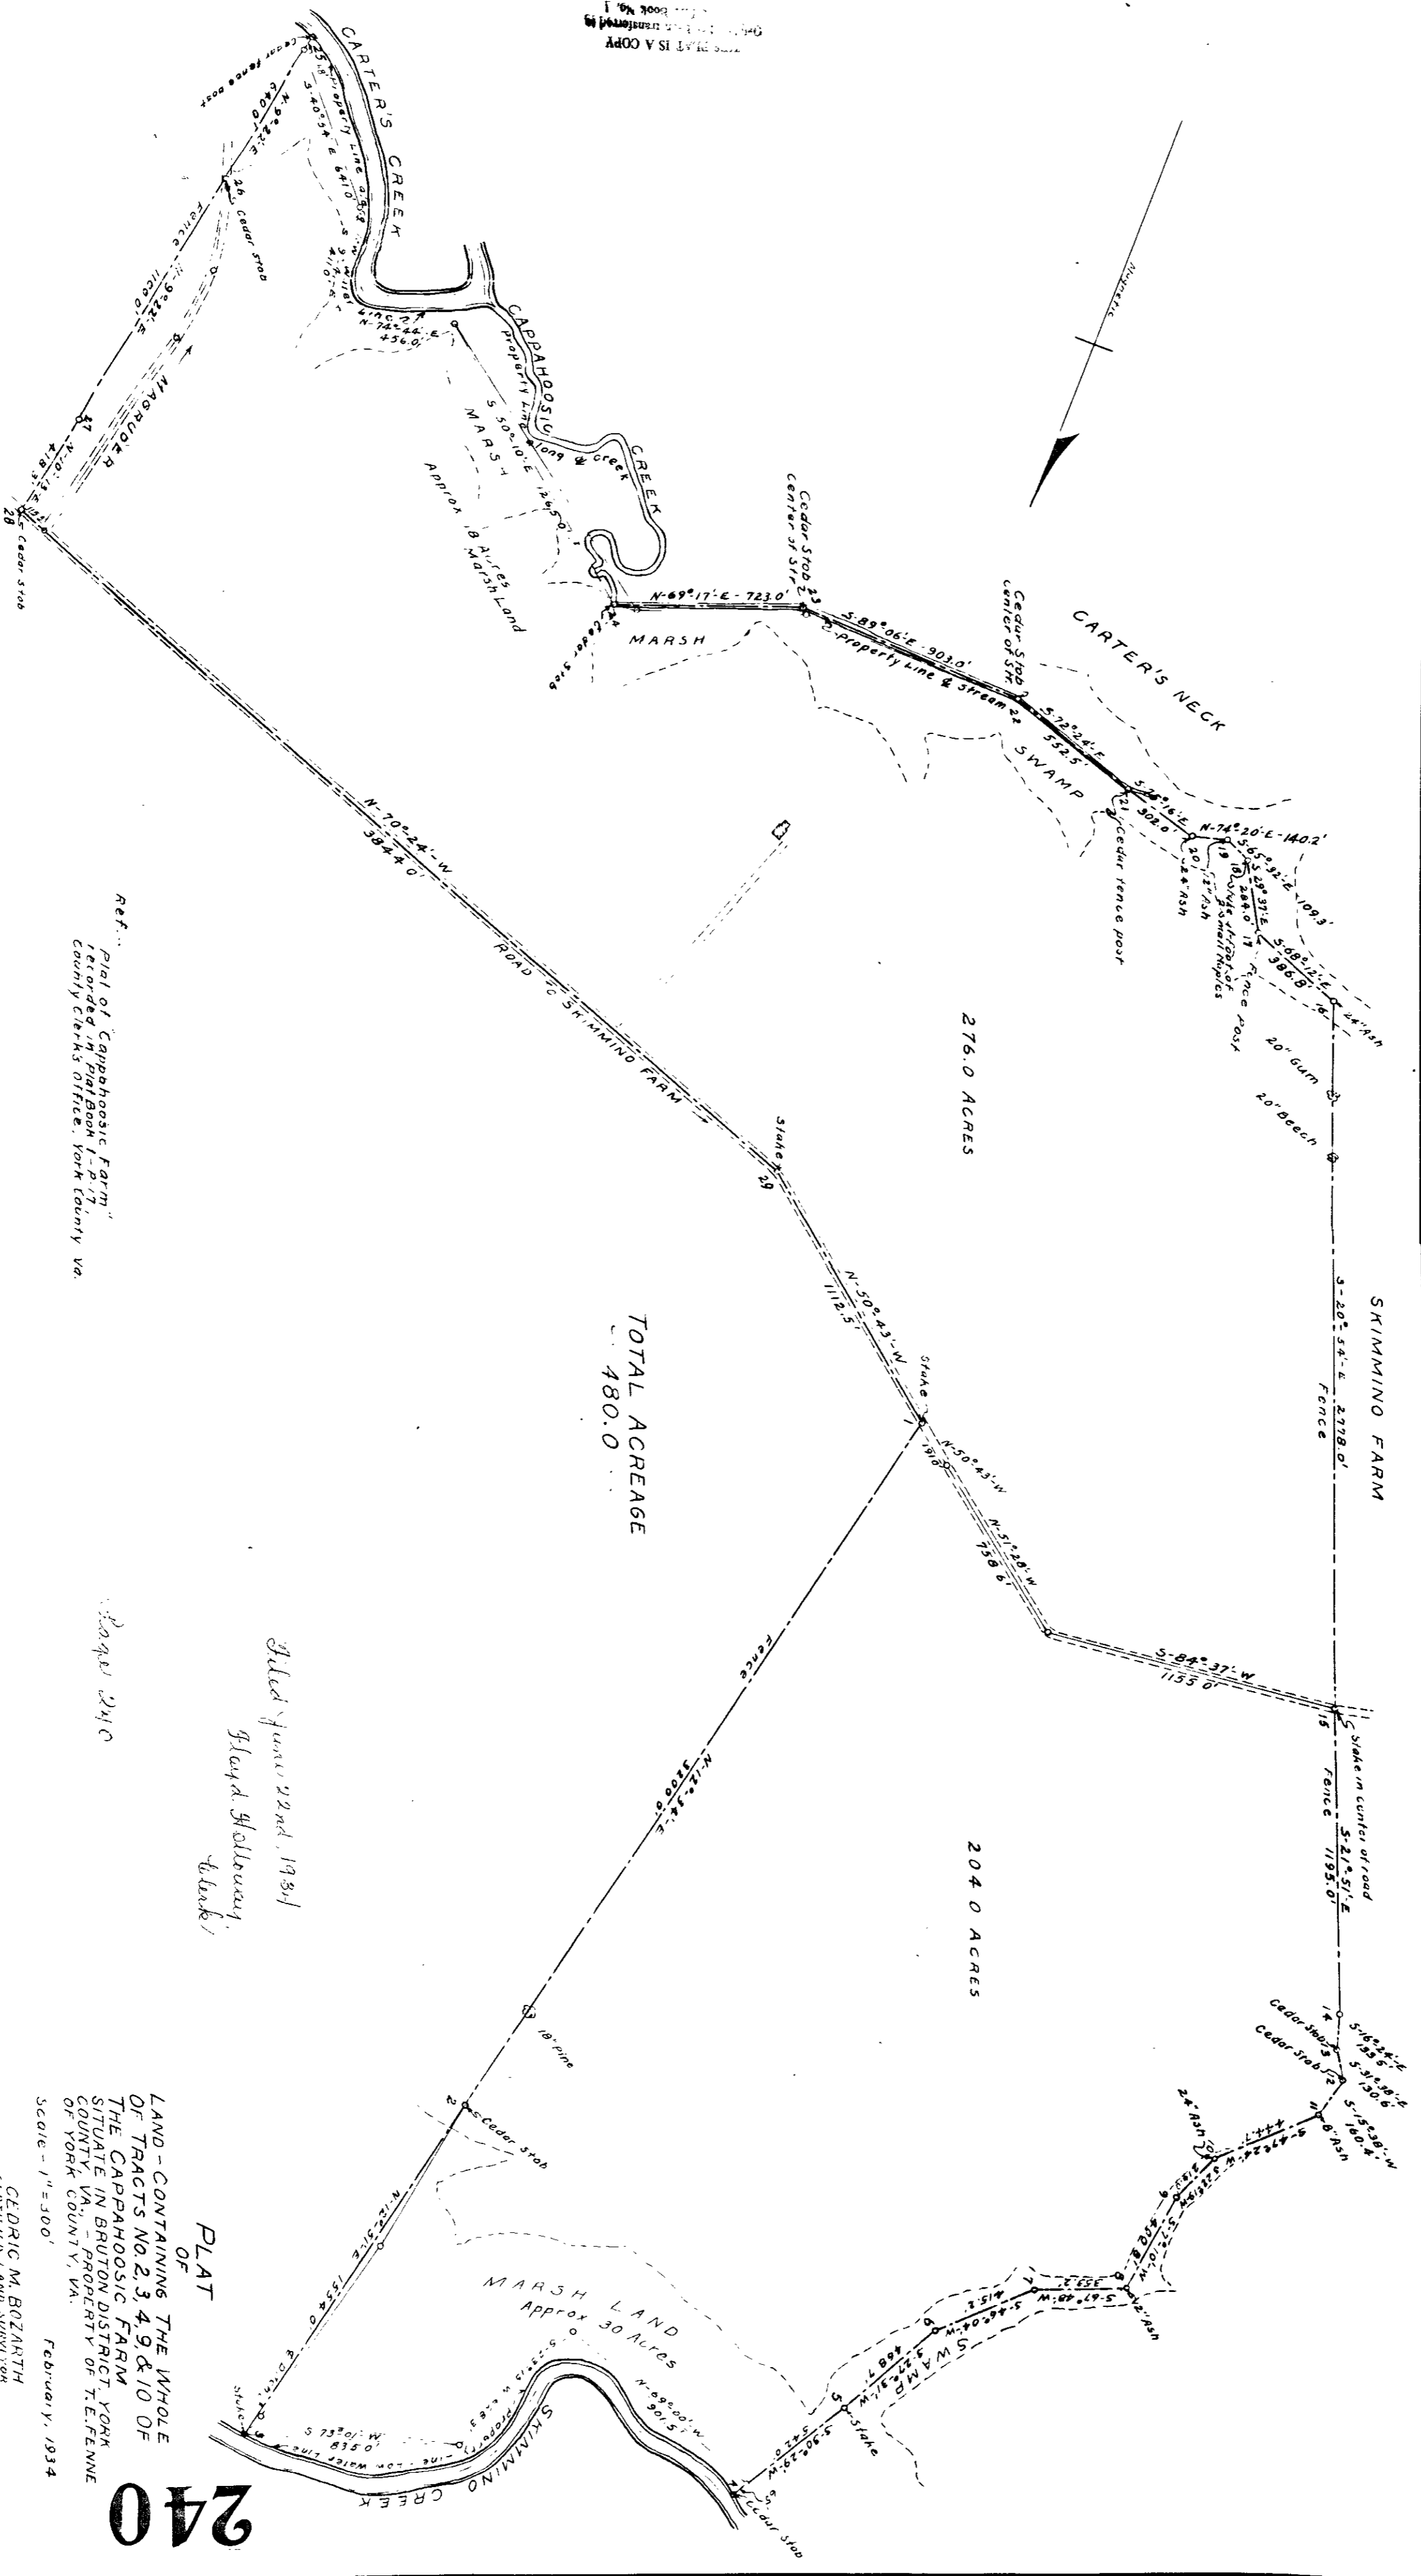

Ref. Plat of 'Cappahosic Farm' recorded in Plat Book 1-P-17, County Clerk's Office, York County, Va.

*Bladed June 22nd, 1934
Glad Staley,
black*

LAND CONTAINING THE WHOLE OF TRACTS NO. 2, 3, 4, 9 & 10 OF THE CAPPAHOOSIC FARM SITUATE IN BRUTON DISTRICT, YORK COUNTY, VA. - PROPERTY OF T.E. FENNE OF YORK COUNTY, VA.
February, 1934
SCALE - 1" = 500'

CEDRIC M. BOZARTH
CLERK OF THE LAND SURVEYOR
WILLIAMSBURG, VA.

Plat Book No. 1 Page 240

240