


VIRGINIA ELECTRIC & POWER CO.
 WILLIAMSBURG DISTRIBUTION
 PLAT TO ACCOMPANY RIGHT-OF-WAY AGREEMENT
 AS SHOWN
 DISTRICT BEUTON COUNTY YORK VIRGINIA STATE
 SCALE: 1 INCH = 1/4 MILE JAN 15 1937
 SUBMITTED BY WMBG # 1249

Selected June 23rd, 1937
 Plat Book No. 1, Page 307
 Rec'd Recorded Wood Book 57
 Page 421 Floyd, Holloway,
 Clerk.

DRAWER No. SHEET No.

307

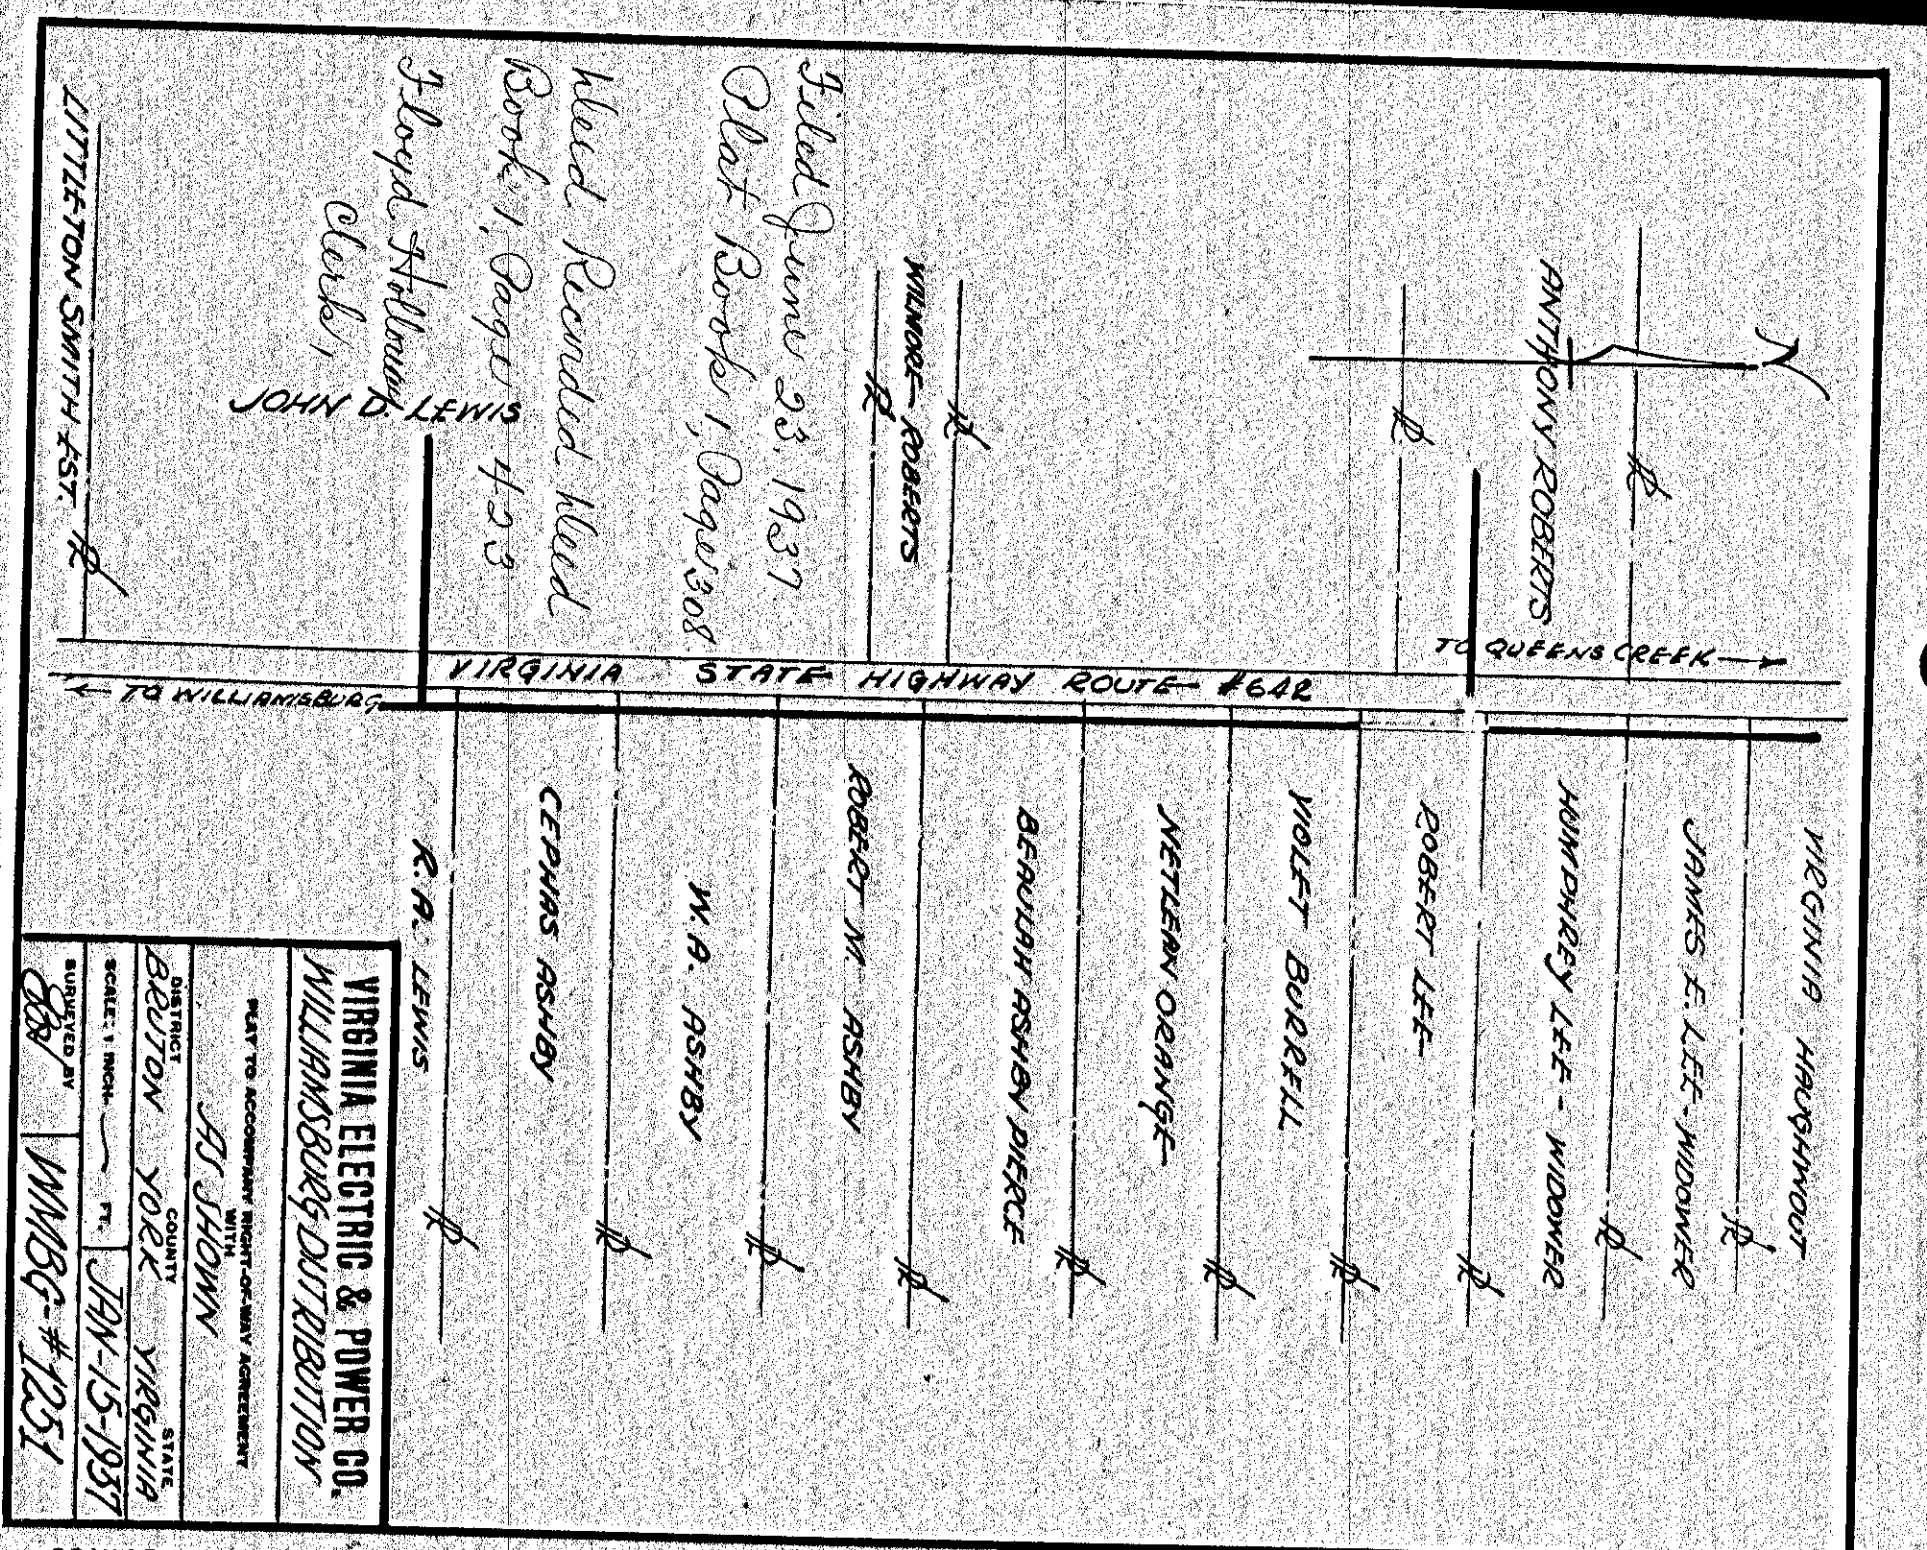


VIRGINIA ELECTRIC & POWER CO.
 WILLIAMSBURG DISTRIBUTION
 PLAT TO ACCOMPANY RIGHT-OF-WAY AGREEMENT
 AS SHOWN
 DISTRICT BEUTON COUNTY YORK VIRGINIA STATE
 SCALE: 1 INCH = 1/4 MILE JAN 15 1937
 SUBMITTED BY WMBG # 1251

Selected June 23, 1937
 Plat Book 1, Page 308
 Rec'd Recorded Wood
 Book 1, Page 423
 Floyd Holloway,
 Clerk,
 JOHN D. LEWIS

DRAWER No. SHEET No.

308

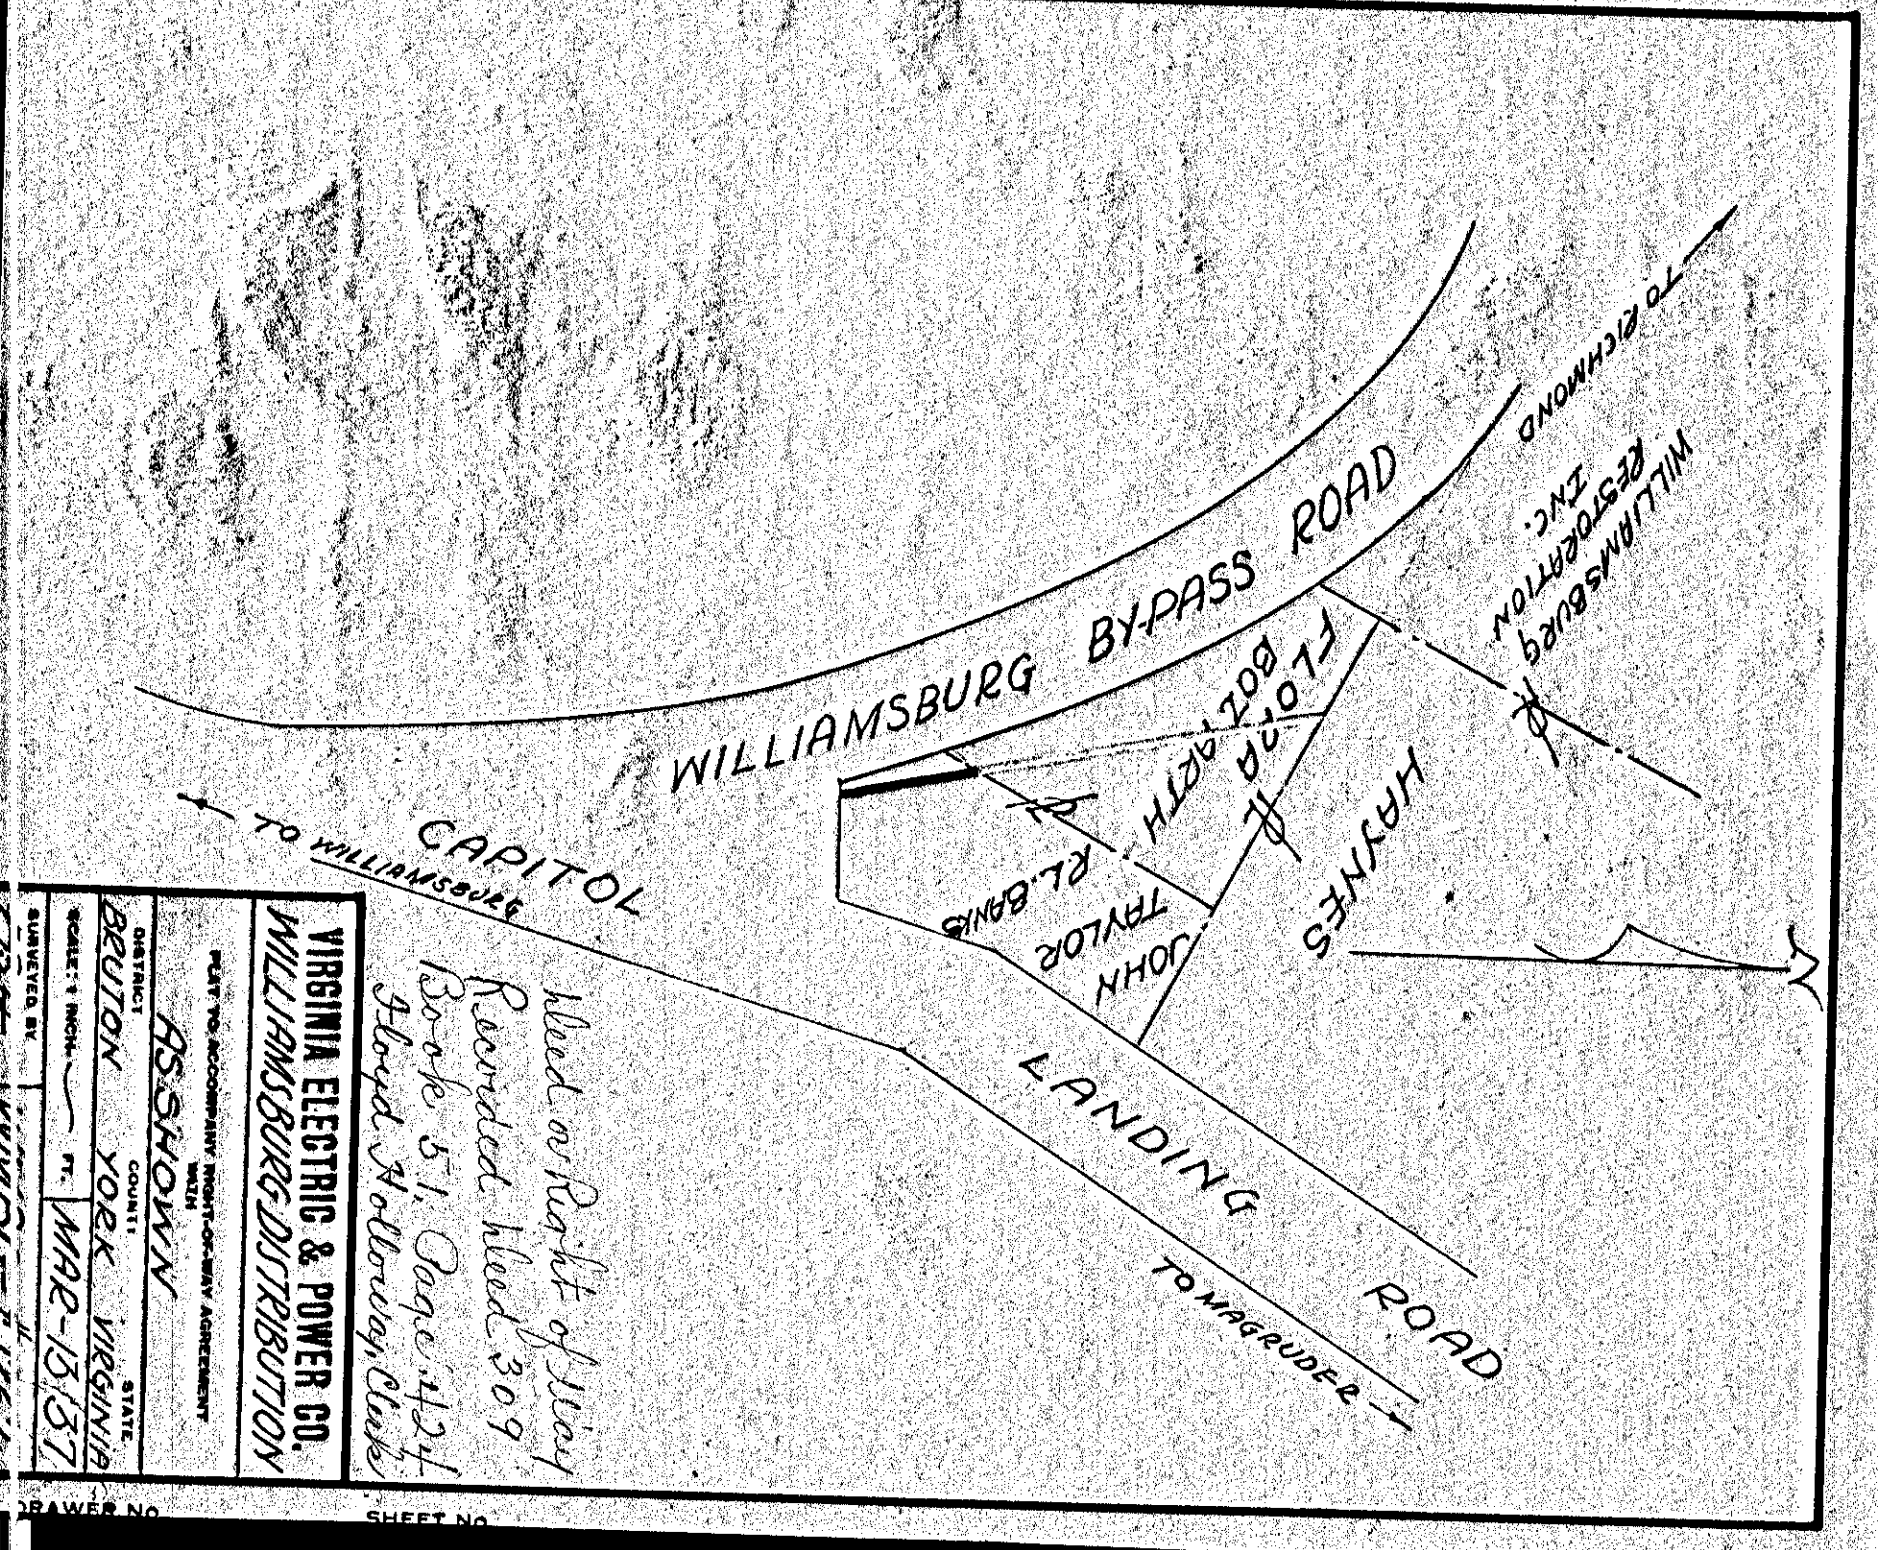

VIRGINIA ELECTRIC & POWER CO.
 WILLIAMSBURG DISTRIBUTION
 PLAT TO ACCOMPANY RIGHT-OF-WAY AGREEMENT
 AS SHOWN
 DISTRICT BEUTON COUNTY YORK VIRGINIA STATE
 SCALE: 1 INCH = 1/4 MILE MAR 13 1937
 SUBMITTED BY WMBG # 1251

Rec'd on Right of Way
 Recorded Wood 309
 Page 51, Page 424
 Floyd Holloway, Clerk

DRAWER No. SHEET No.

309