


Signed - March 17, 1937 by Virginia B. Foughtout, widow  
 Notary - A. H. McDowell

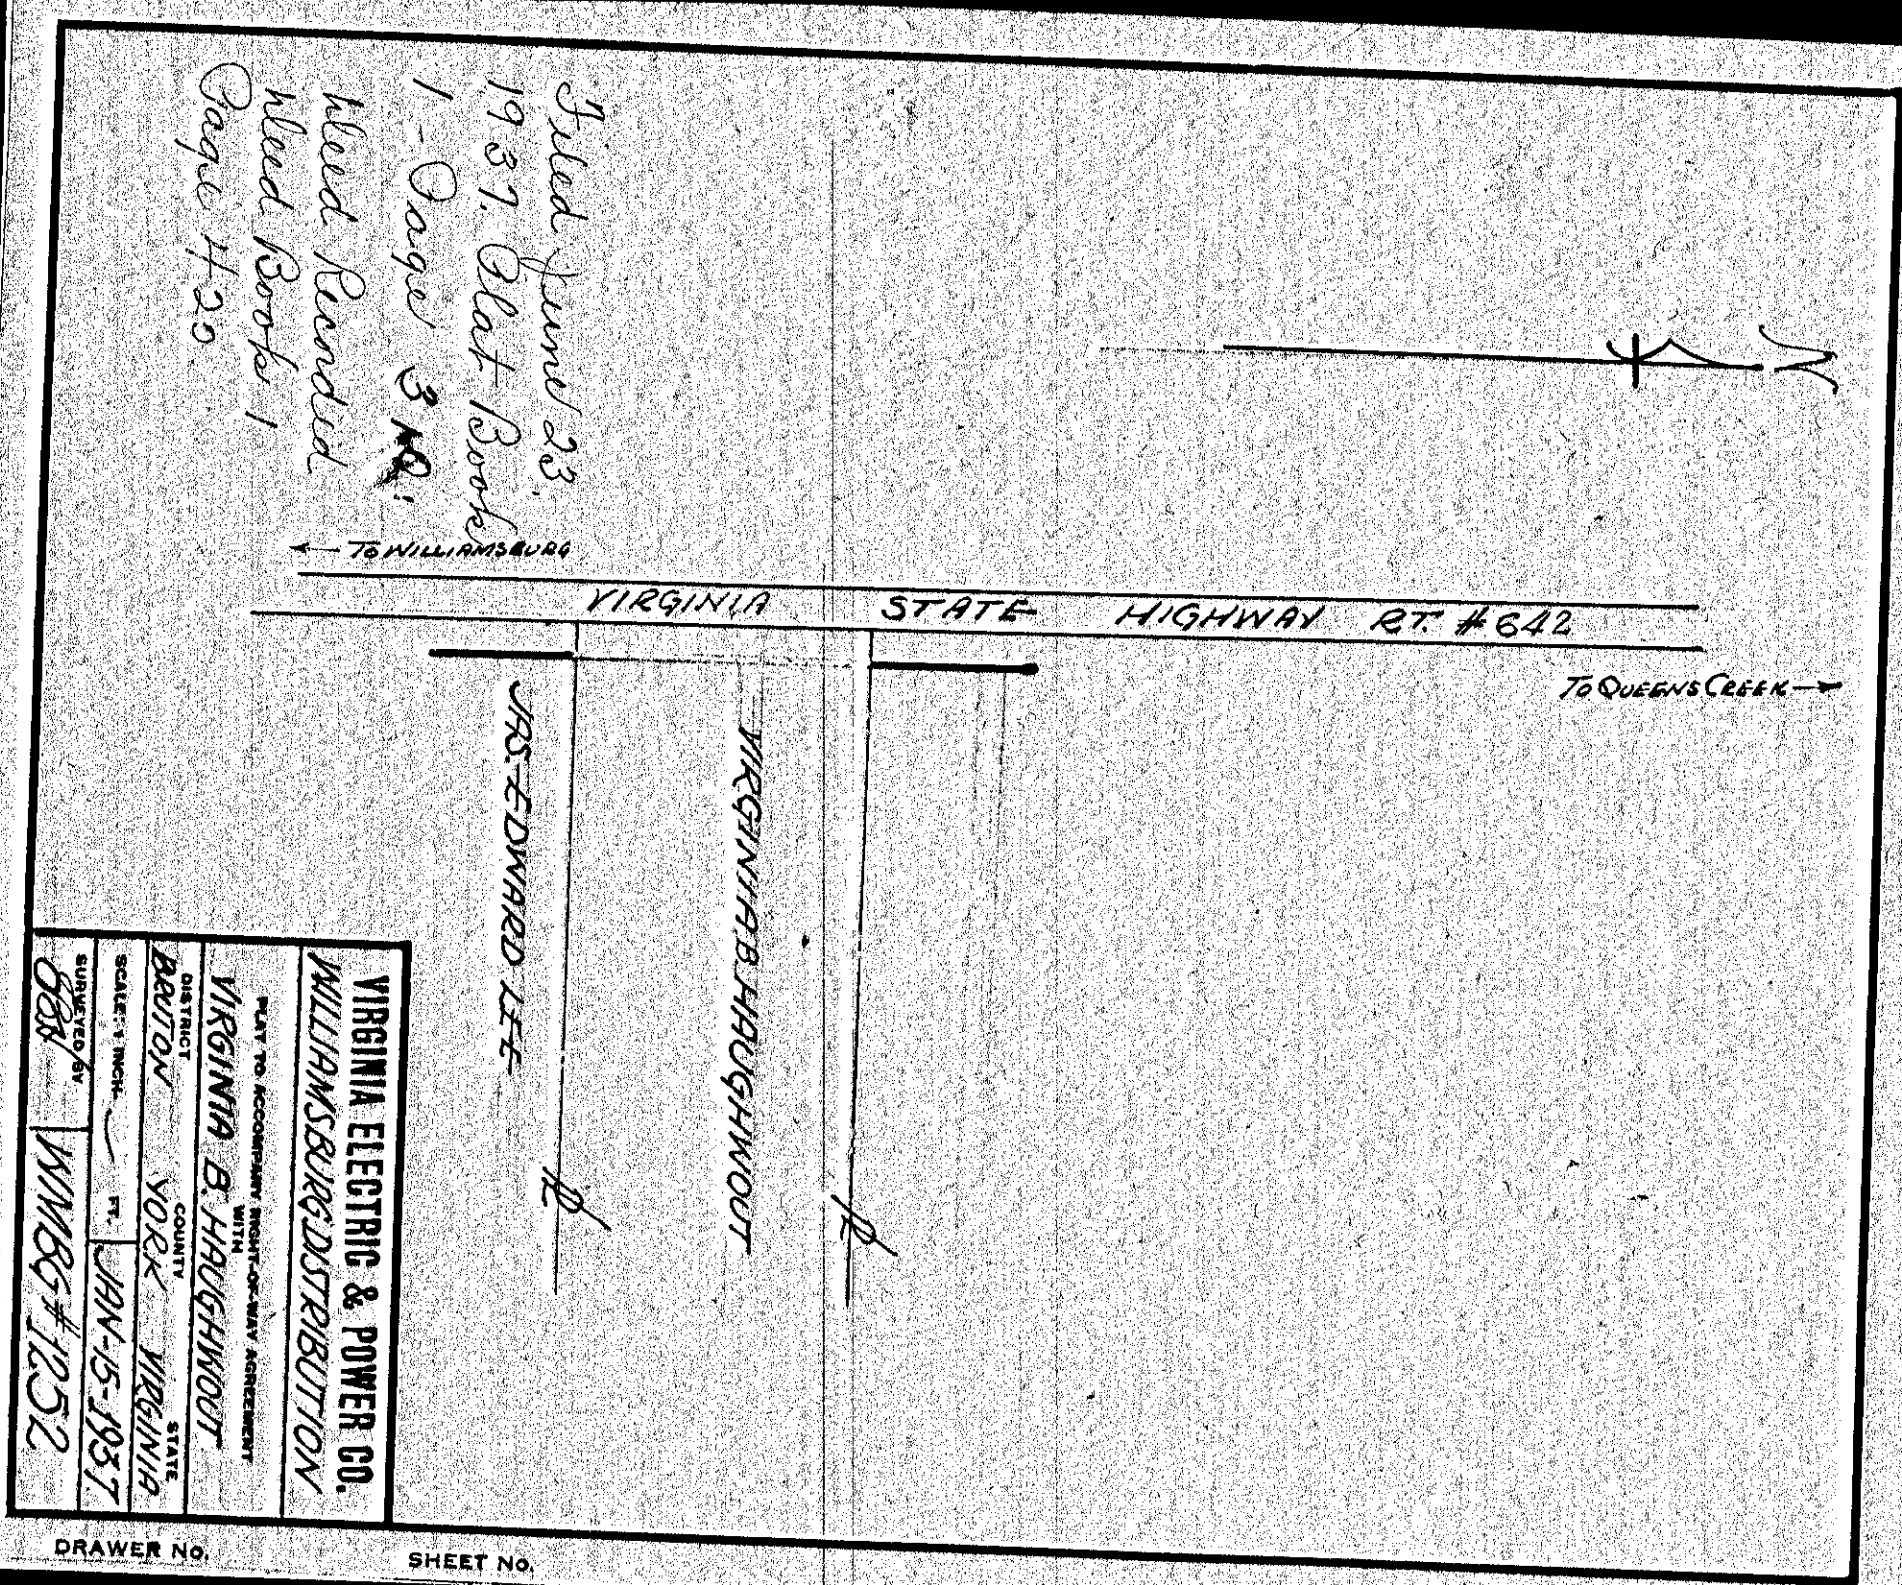


Filed June 23,  
 1937 Plat Book  
 1 Page 340,  
 Read Record  
 Plat Book 1  
 Page 425

VIRGINIA ELECTRIC & POWER CO.  
 WILLIAMSBURG DISTRIBUTION  
 PLANT TO ACCOMPANY RIGHT-OF-WAY AGREEMENT  
 VIRGINIA B. FUGHTOUT  
 DISTRICT YORK COUNTY VIRGINIA  
 SCALE: 1" = 100' JAN-15-1937  
 DRAWN BY WMBG #1252

DRAWER NO. SHEET NO.

310

311

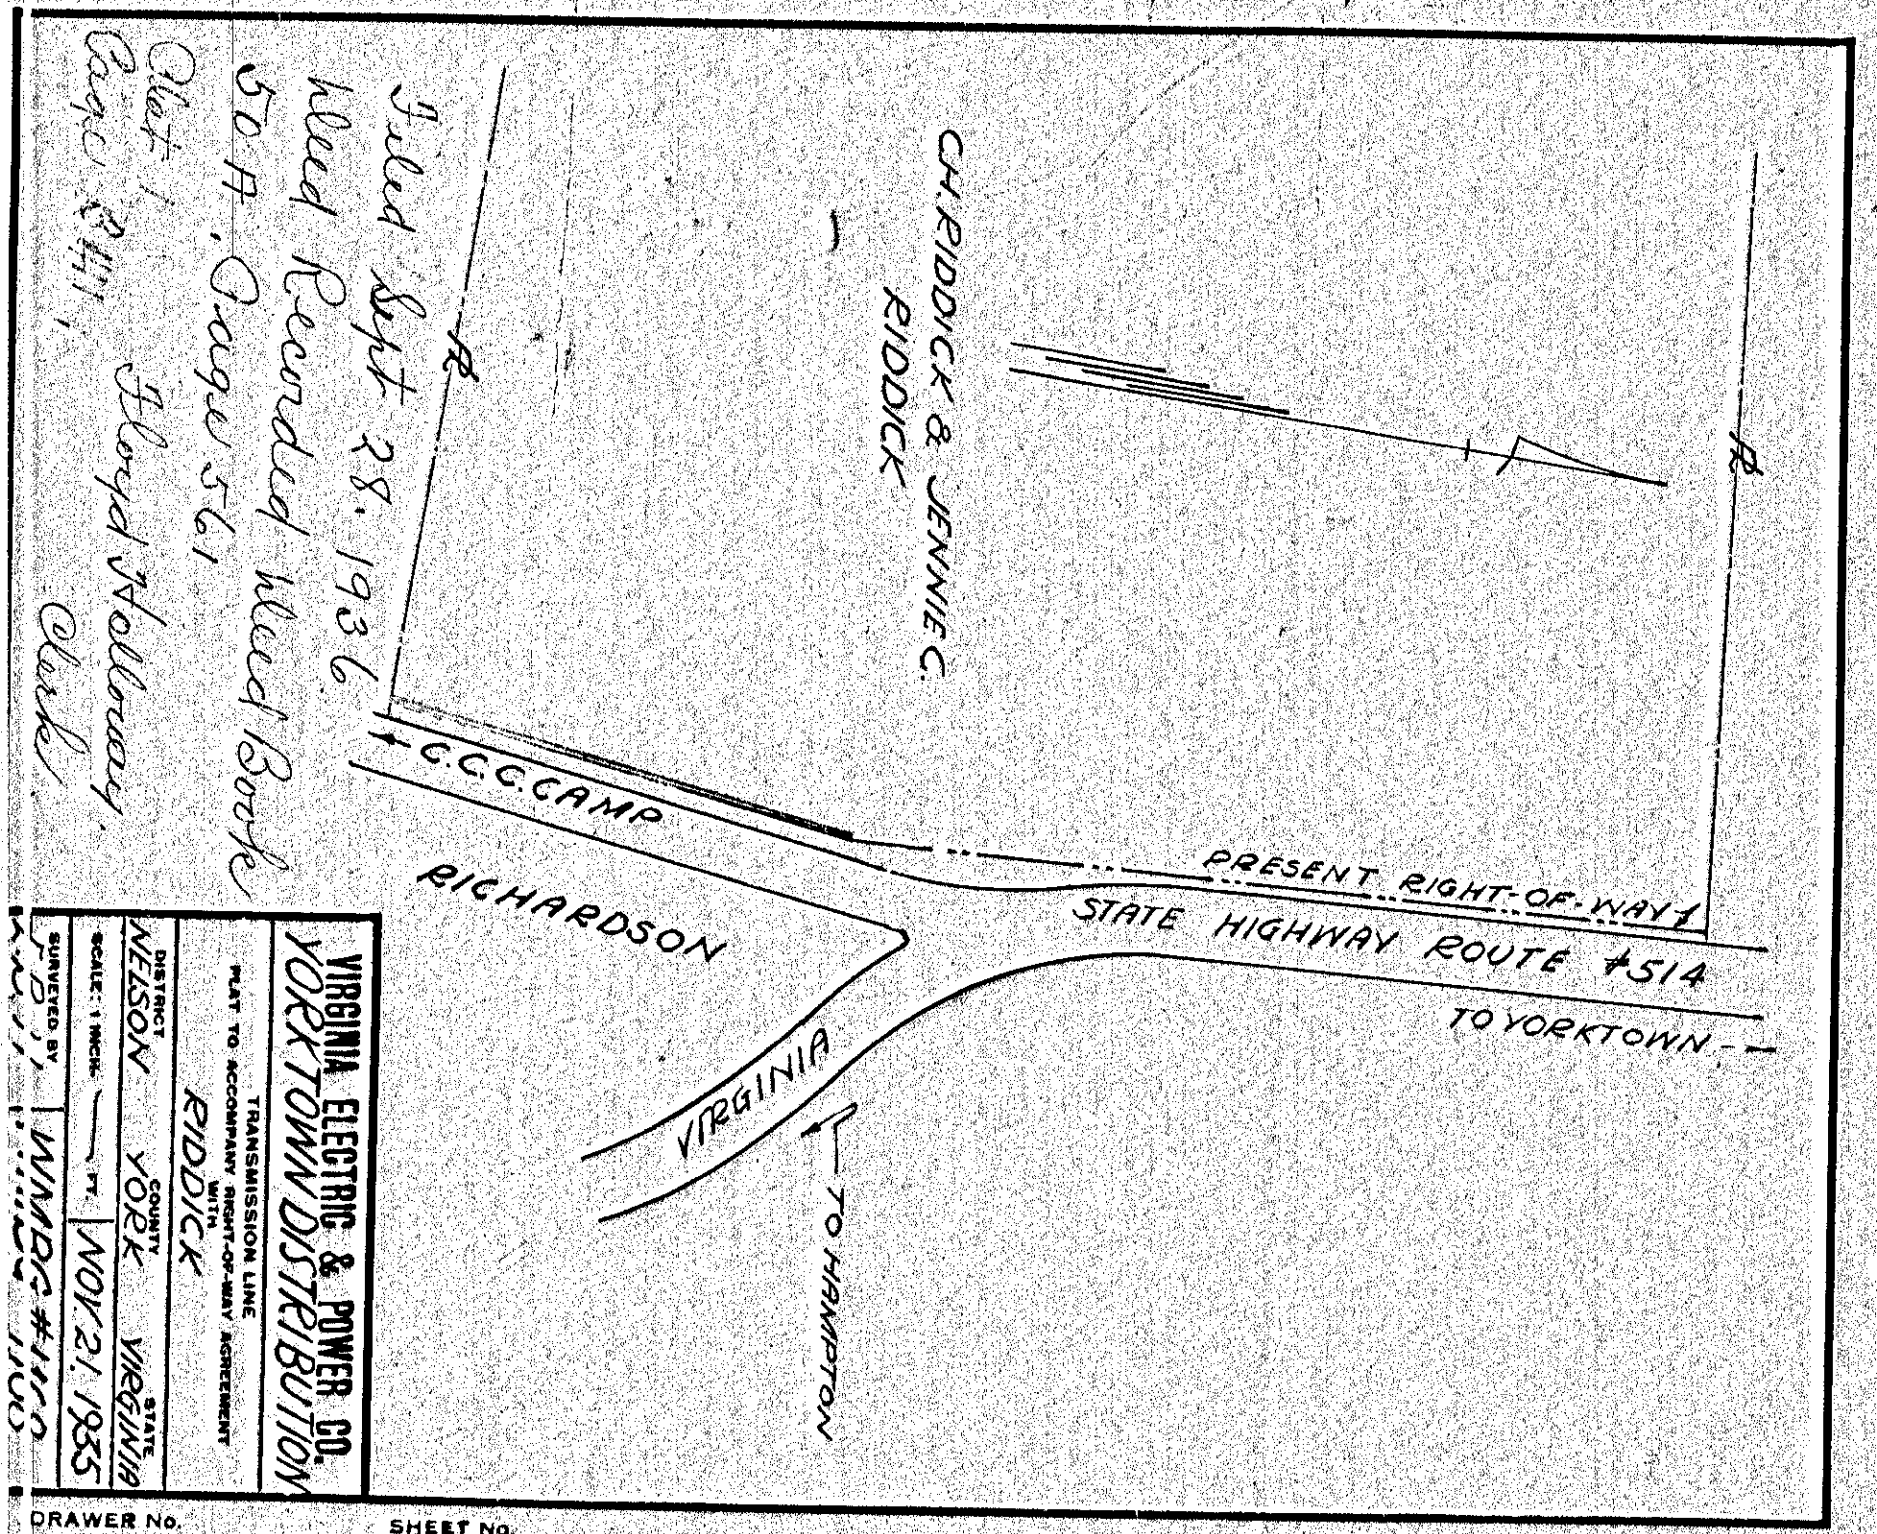

Filed Sept 28, 1936  
 Read Recorded Plat Book  
 507. Page 561  
 Plat 1 Floyd Wolmaney  
 Page 241, 1 Clark

VIRGINIA ELECTRIC & POWER CO.  
 YORKTOWN DISTRIBUTION  
 TRANSMISSION LINE  
 PLANT TO ACCOMPANY RIGHT-OF-WAY AGREEMENT  
 RICHARDSON VIRGINIA  
 DISTRICT YORK COUNTY VIRGINIA  
 SCALE: 1" = 100' NOV-21-1935  
 DRAWN BY WMBG #1103

DRAWER NO. SHEET NO.