


P O R T U S O N

Filed in the Clerk's Office, Circuit Court, York Co., Va.
 the 2nd day of May, 1967

Teste:
 Deed Book 39 MELVILLE I. BRYANT, Clerk
 Pg 215 Edith Code D.O.

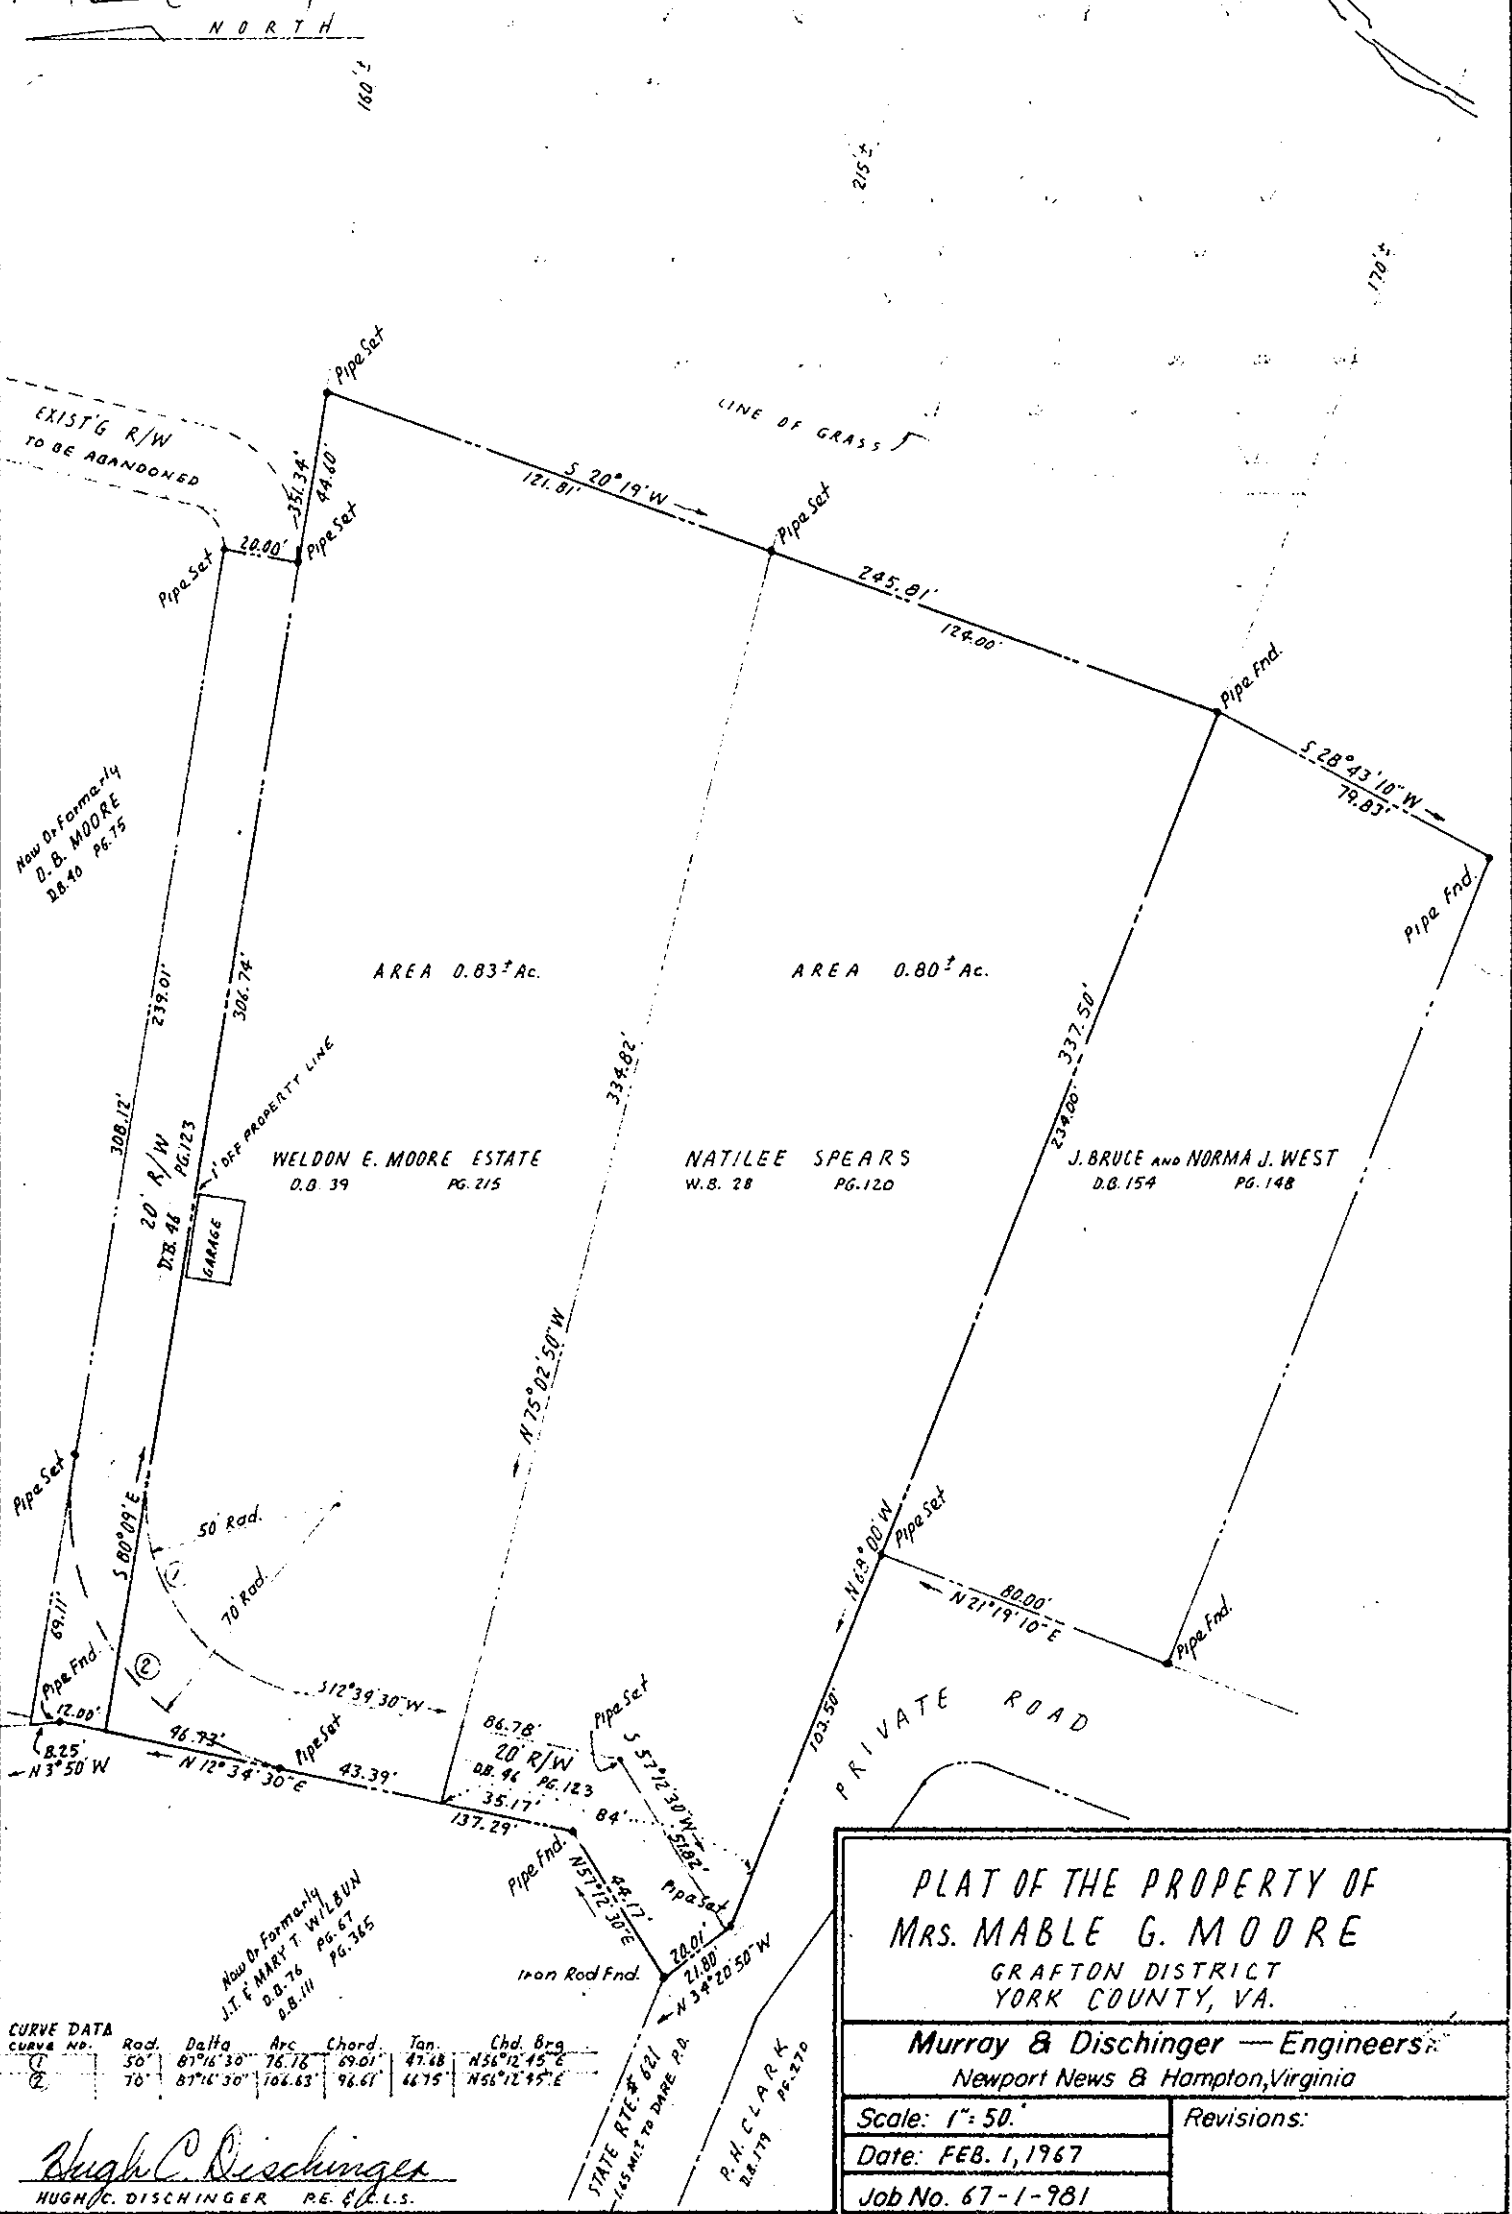

**PLAT OF THE PROPERTY OF
 MRS. MABLE G. MOORE**
 GRAFTON DISTRICT
 YORK COUNTY, VA.

Murray & Dischinger — Engineers
 Newport News & Hampton, Virginia

Scale: 1" = 50'
 Date: FEB. 1, 1967
 Job No. 67-1-981

Revisions:

How Dr. Formally
 J. F. MARY T. W. L. BUN
 D.B. 76 PG. 67
 D.B. 111 PG. 365

Hugh C. Dischinger
 HUGH C. DISCHINGER P.E. & C.E.S.