


Filed in the Clerk's Office, Circuit Court, York Co., Va.
the 13th day of July 1968

Teste:

MELVILLE J. BRYANT, Clerk

Edith M. Hardy

D. C.

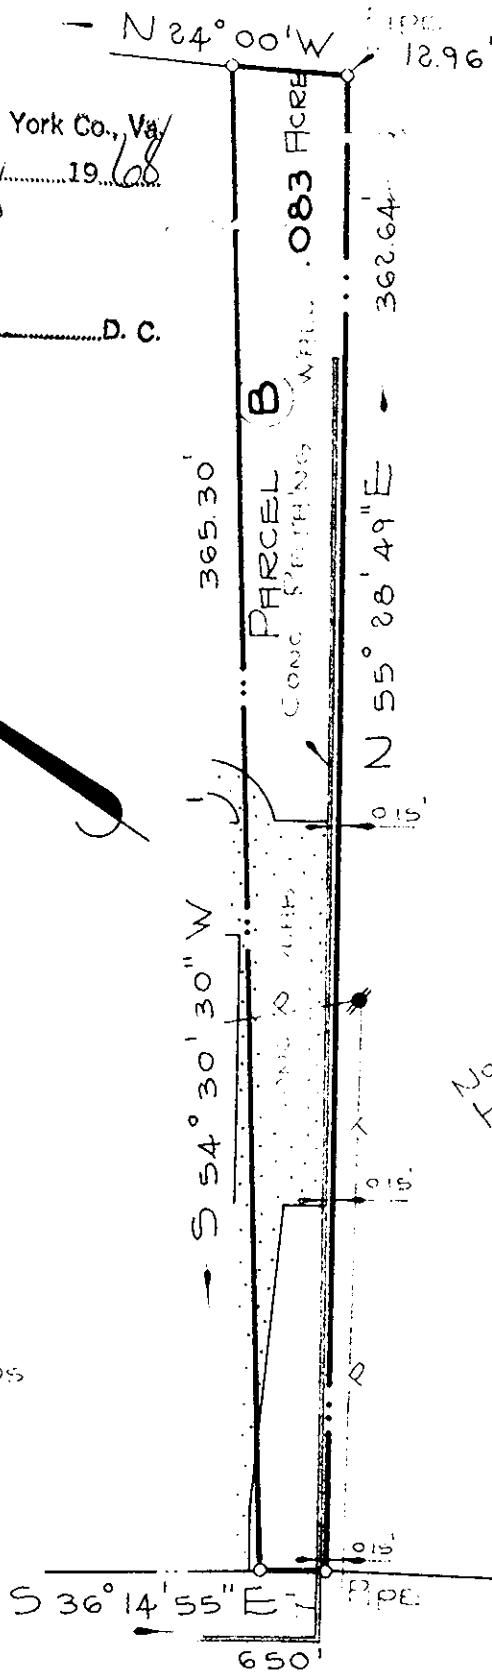

Now or Formerly
H. M. FRIDLEY

NOTE:
PL'S SET BY
OCCUPATION AND DEEDS
RECORDED IN YORK
COUNTY COURT HOUSE:

MESSICK ROAD

THIS IS TO CERTIFY THAT ON 12 JUNE, 68, WE
SURVEYED THE PROPERTY SHOWN ON THIS PLAT AND THAT THE TITLE
LINES AND THE WALLS OF THE BUILDINGS ARE AS SHOWN ON THE PLAT.
THE BUILDINGS STAND STRICTLY WITHIN THE TITLE LINES AND THERE ARE
NO ENCROACHMENTS OF OTHER BUILDINGS ON THE PROPERTY EXCEPT
AS SHOWN.

REYNOLDS & MILLER
CERTIFIED LAND SURVEYORS

BY Carl L. Reynolds

ADDRESS:	MESSICK ROAD
PLAT OF THE PROPERTY OF: FRANKLIN E. & LENORA M. HALL	
<p>PARCEL OF LAND CONTAINING .083 ACRE BEING PARCEL B TOWN OF POQUOSON, VA.</p>	
REYNOLDS & MILLER: CERTIFIED LAND SURVEYORS NEWPORT NEWS, VIRGINIA	
SCALE: 1"=20'	DATE: 12 JUNE, 68

FLM/6217

Deed book 212 p. 199