

YORKSHIRE PARK

SECTION TWO



GRAFTON DISTRICT

YORK COUNTY, VIRGINIA

C. K. TUDOR ENGINEERS — NEWPORT NEWS, VA.
SCALE: 1" = 100'
MAY 20, 1968

TO THE BEST OF MY KNOWLEDGE AND BELIEF, ALL OF THE REQUIREMENTS AS SET FORTH IN THE ORDINANCE FOR APPROVING PLATS OF SUBDIVISIONS FOR RECORDATION IN THE COUNTY OF YORK, VIRGINIA HAVE BEEN COMPLIED WITH.

C. K. Tudor
C.K. TUDOR C.E. & C.L.S.

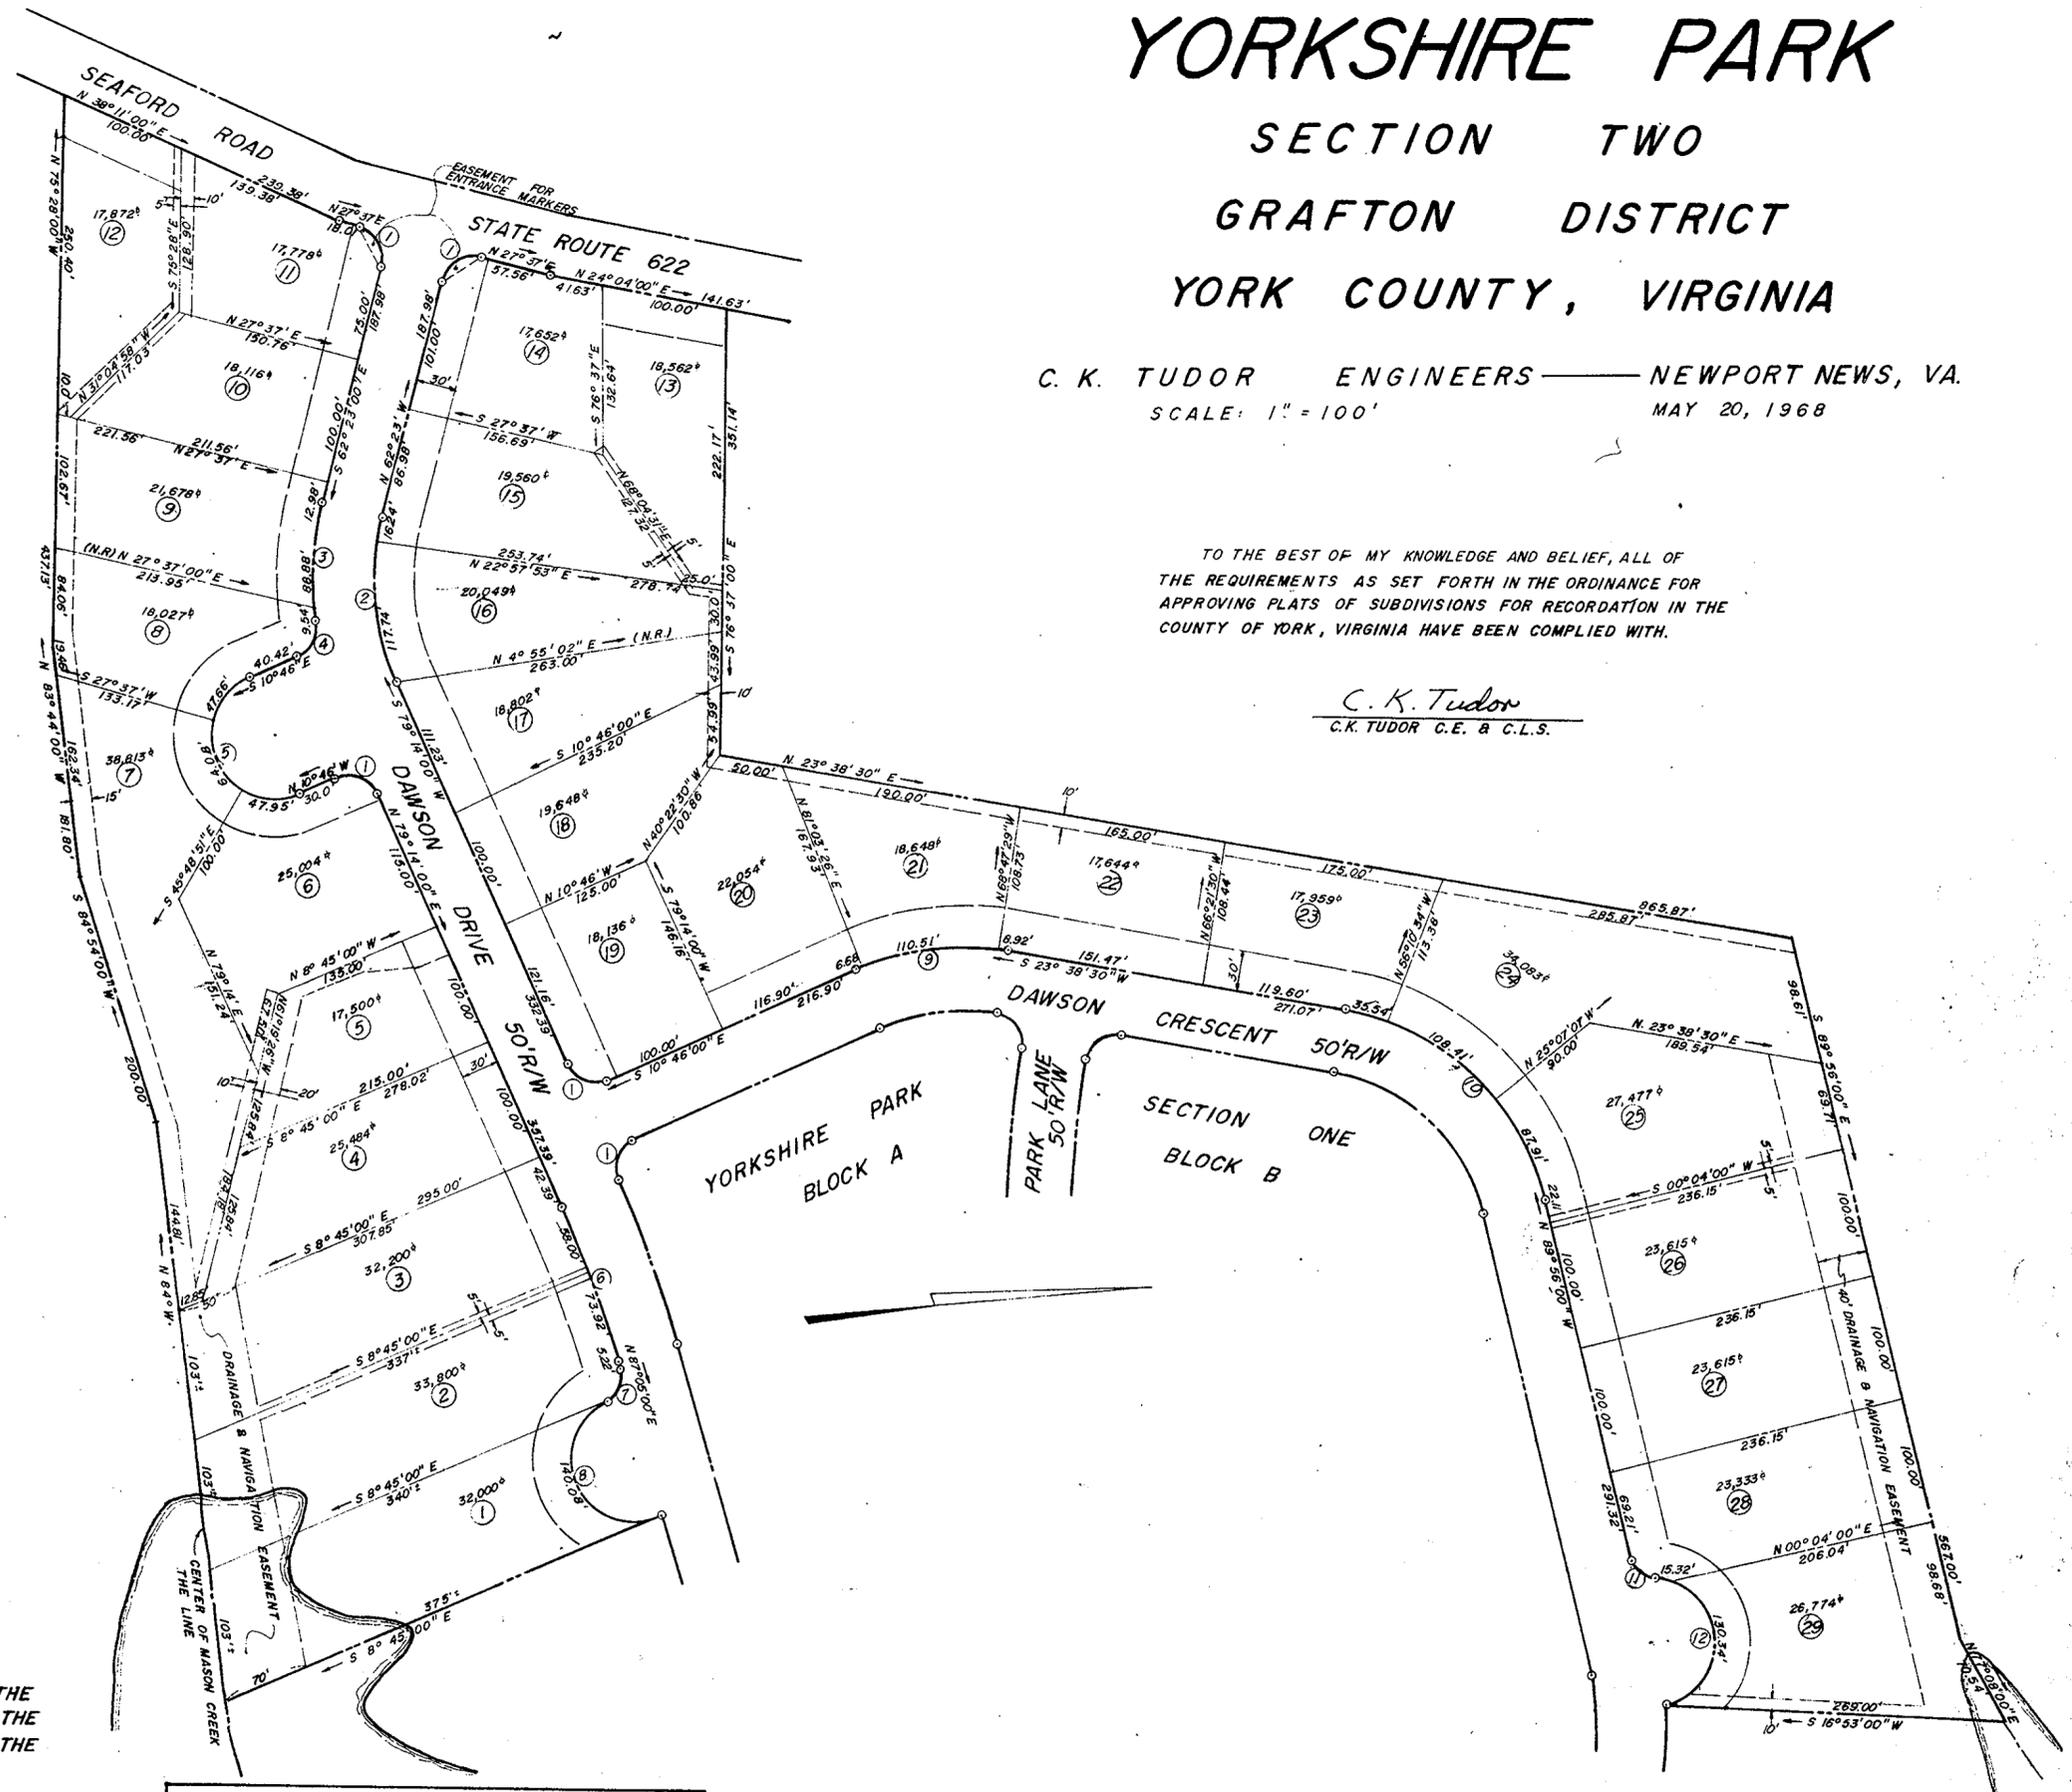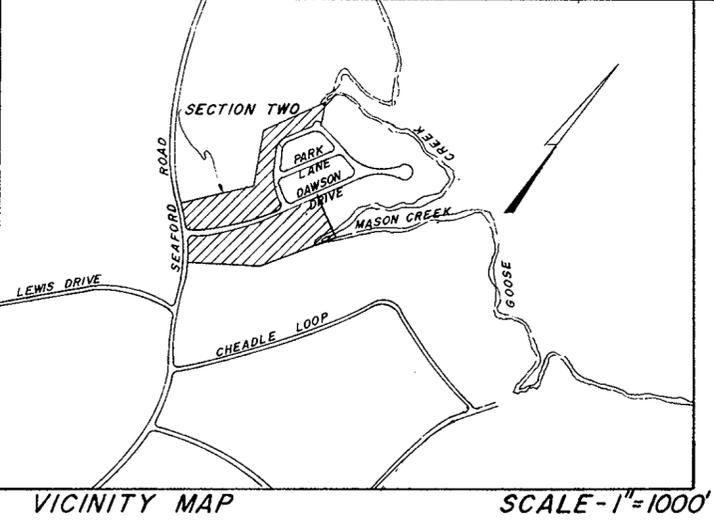

STATE OF VIRGINIA
COUNTY OF YORK TO WIT:

IN THE CLERK'S OFFICE OF THE CIRCUIT COURT FOR THE COUNTY OF YORK, THIS MAP WAS PRESENTED AND ADMITTED TO RECORD AS THE LAW REQUIRES IN PLAT BOOK 184 PAGE 184.

DATE: Oct. 20 1969

TESTE: *William B. Buppert* CLERK
BY: *Carlton Elliot* DEPUTY CLERK

THIS IS TO CERTIFY THAT THE LAND EMBRACED IN THIS SUBDIVISION IS IN THE NAME OF YORKSHIRE TERRACE INCORPORATED AND WAS ACQUIRED BY THAT CERTAIN DEED DATED AUGUST 31, 1969, FROM PERCY SMITH, INC. AND WAS DULY RECORDED IN THE CLERK'S OFFICE OF THE CIRCUIT COURT OF THE COUNTY OF YORK, VIRGINIA IN DEED BOOK 222, PAGE 216.

THIS IS TO CERTIFY THAT THIS SUBDIVISION IS WITH THE FREE CONSENT AND IN ACCORDANCE WITH THE DESIRES AND WISHES OF THE UNDERSIGNED OWNERS AND PROPRIETORS.

YORKSHIRE TERRACE INCORPORATED
Carlton Elliot PRESIDENT
Bernett L. Stein SECRETARY


STATE OF VIRGINIA
CITY OF NEWPORT NEWS

I, *Arnold Stern* A NOTARY PUBLIC IN AND FOR THE CITY AND STATE AFORESAID, DO HEREBY CERTIFY THAT THE ABOVE NAMES PERSONS WHOSE NAMES ARE SIGNED TO THE FOREGOING WRITING, HAVE ACKNOWLEDGED THE SAME BEFORE ME IN MY CITY AND STATE AFORESAID GIVEN UNDER MY HAND THIS 1st DAY OF Sept, 1969.

Arnold Stern
NOTARY PUBLIC

MY COMMISSION EXPIRES Sept. 17, 1972

NO	RADIUS	DELTA	TANGENT	ARC	CHORD
1	25.00'	90°00'00"	25.00'	39.27'	35.36'
2	200.00'	38°23'00"	69.61'	133.98'	131.49'
3	250.00'	22°33'23"	49.85'	98.42'	97.98'
4	25.00'	74°10'29"	18.90'	32.37'	30.15'
5	50.00'	180°00'00"		157.08'	
6	962.95'	7°51'00"	66.07'	131.92'	131.83'
7	25.00'	70°31'44"	17.68'	30.77'	28.87'
8	50.00'	160°31'44"	140.08'		
9	210.00'	34°24'30"	65.02'	128.11'	124.23'
10	200.00'	66°25'30"	130.94'	231.86'	219.10'
11	25.00'	70°31'34"	17.68'	30.77'	28.87'
12	50.00'	166°54'45"	145.66'		

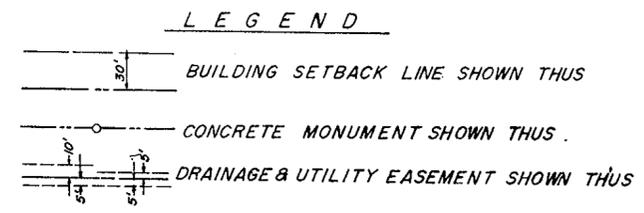

APPROVED
YORK COUNTY BOARD OF SUPERVISORS
BY *William B. Buppert*
PLAT APPROVING AGENT
DATE 5-12-69
VARIATIONS APPROVED
DATE