


Now or Formerly Property of
J.A. TOPPING

196 A

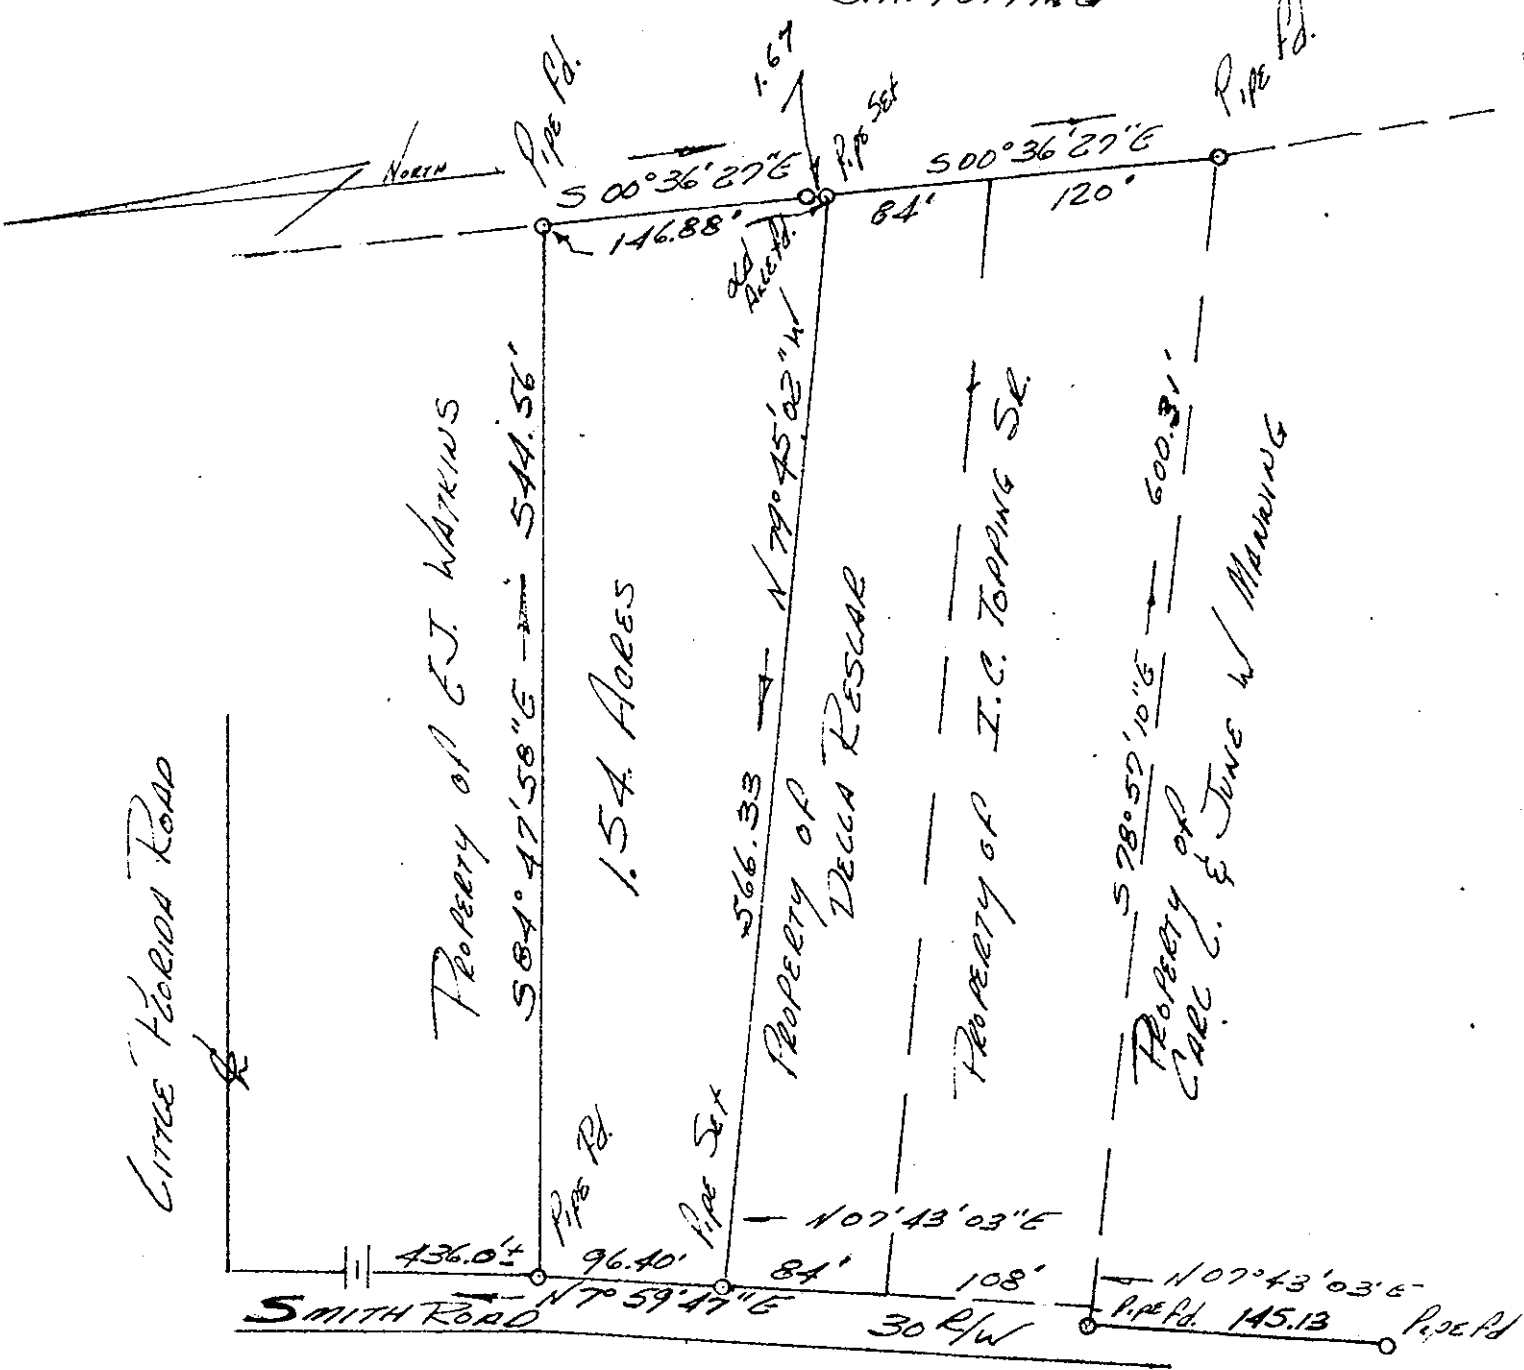

Filed in the Clerk's Office, Circuit Court, York Co., Va.
the 17th day of Dec 1969

Teste:

MELVILLE I. BRYANT, Clerk

Melville I. Bryant

D. C.

Andrew Bacovaras

PLAT SHOWING THE PROPERTY OF
LUNETTA TOPPING BERRY,
FLORENCE TOPPING CARMINES, &
ADA TOPPING McCUTCHEON
REMAINING PROPERTY OF THE
M. H. TOPPING ESTATE - 1.54 ACRES
LOCATED IN FOGUOSON DISTRICT
YORK COUNTY, VIRGINIA

ANDREW BACOVARAS - CERTIFIED LAND SURVEYOR
HAMPTON, VIRGINIA

SCALE: 1" = 100'

JUNE 10, 1969