

Flat Book No. 8 Page 203
D.B. 224, B. 5

Filed in the Clerk's Office, Circuit Court, York Co., Va.
the 15th day of January 1970

Teste:
Melville I. Bryant, Clerk
Catherine Bender, D.C.



MARTIN, CLIFFORD & ASSOCIATES
Engineers & Consultants

P.O. BOX 344

WILLIAMSBURG, VIRGINIA

229-5685

SCALE 1" = 1000'

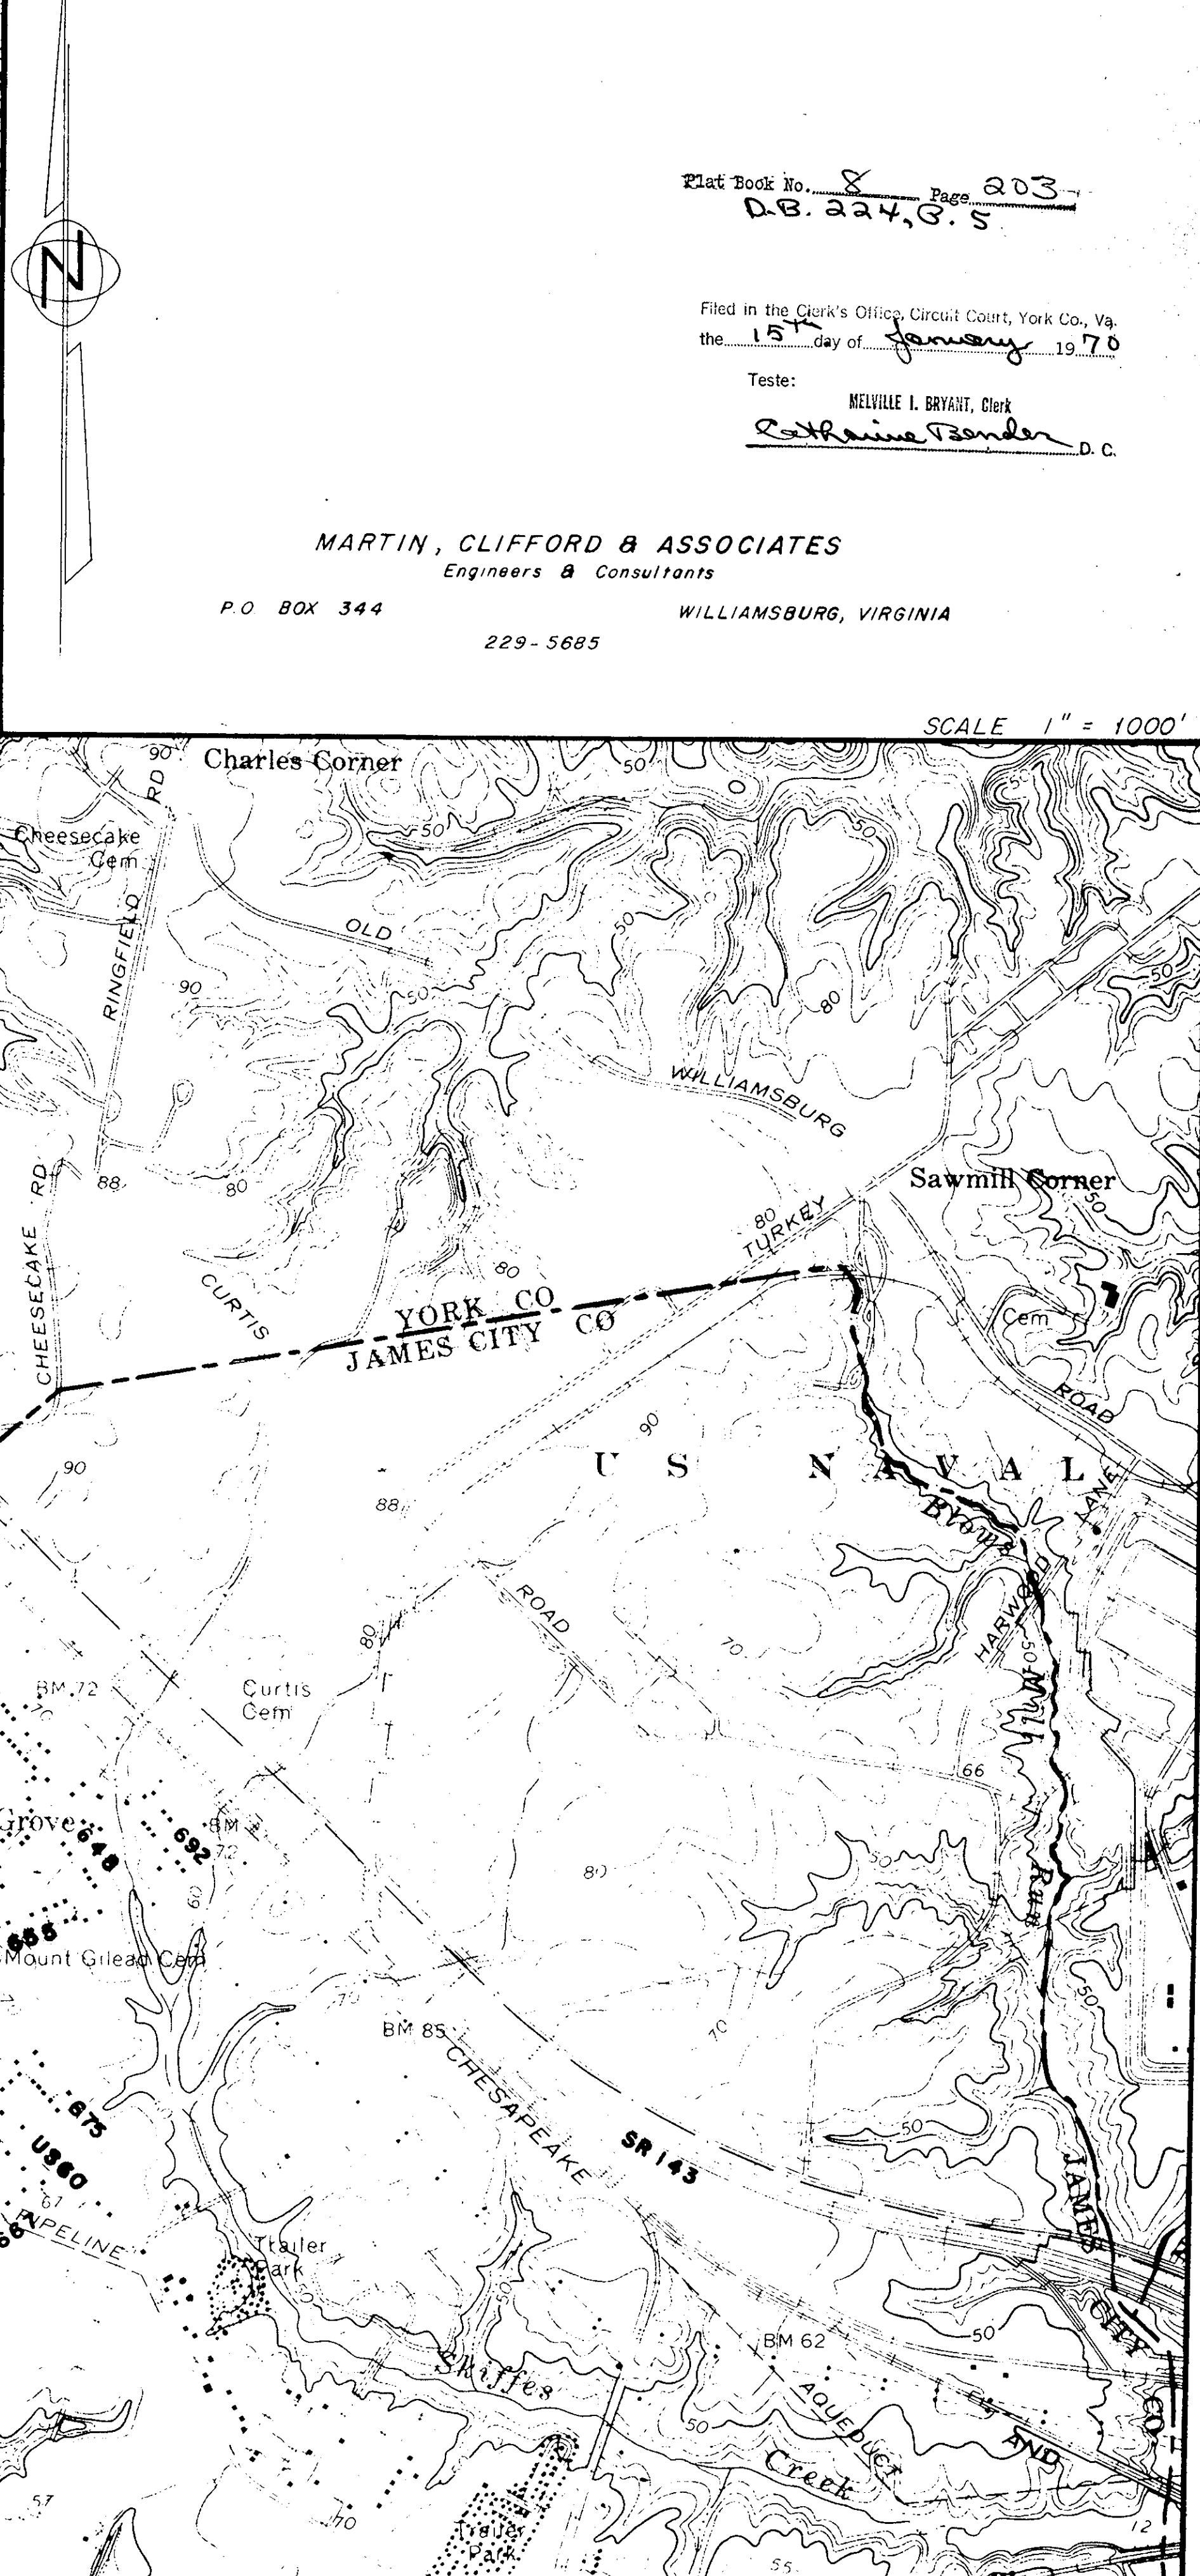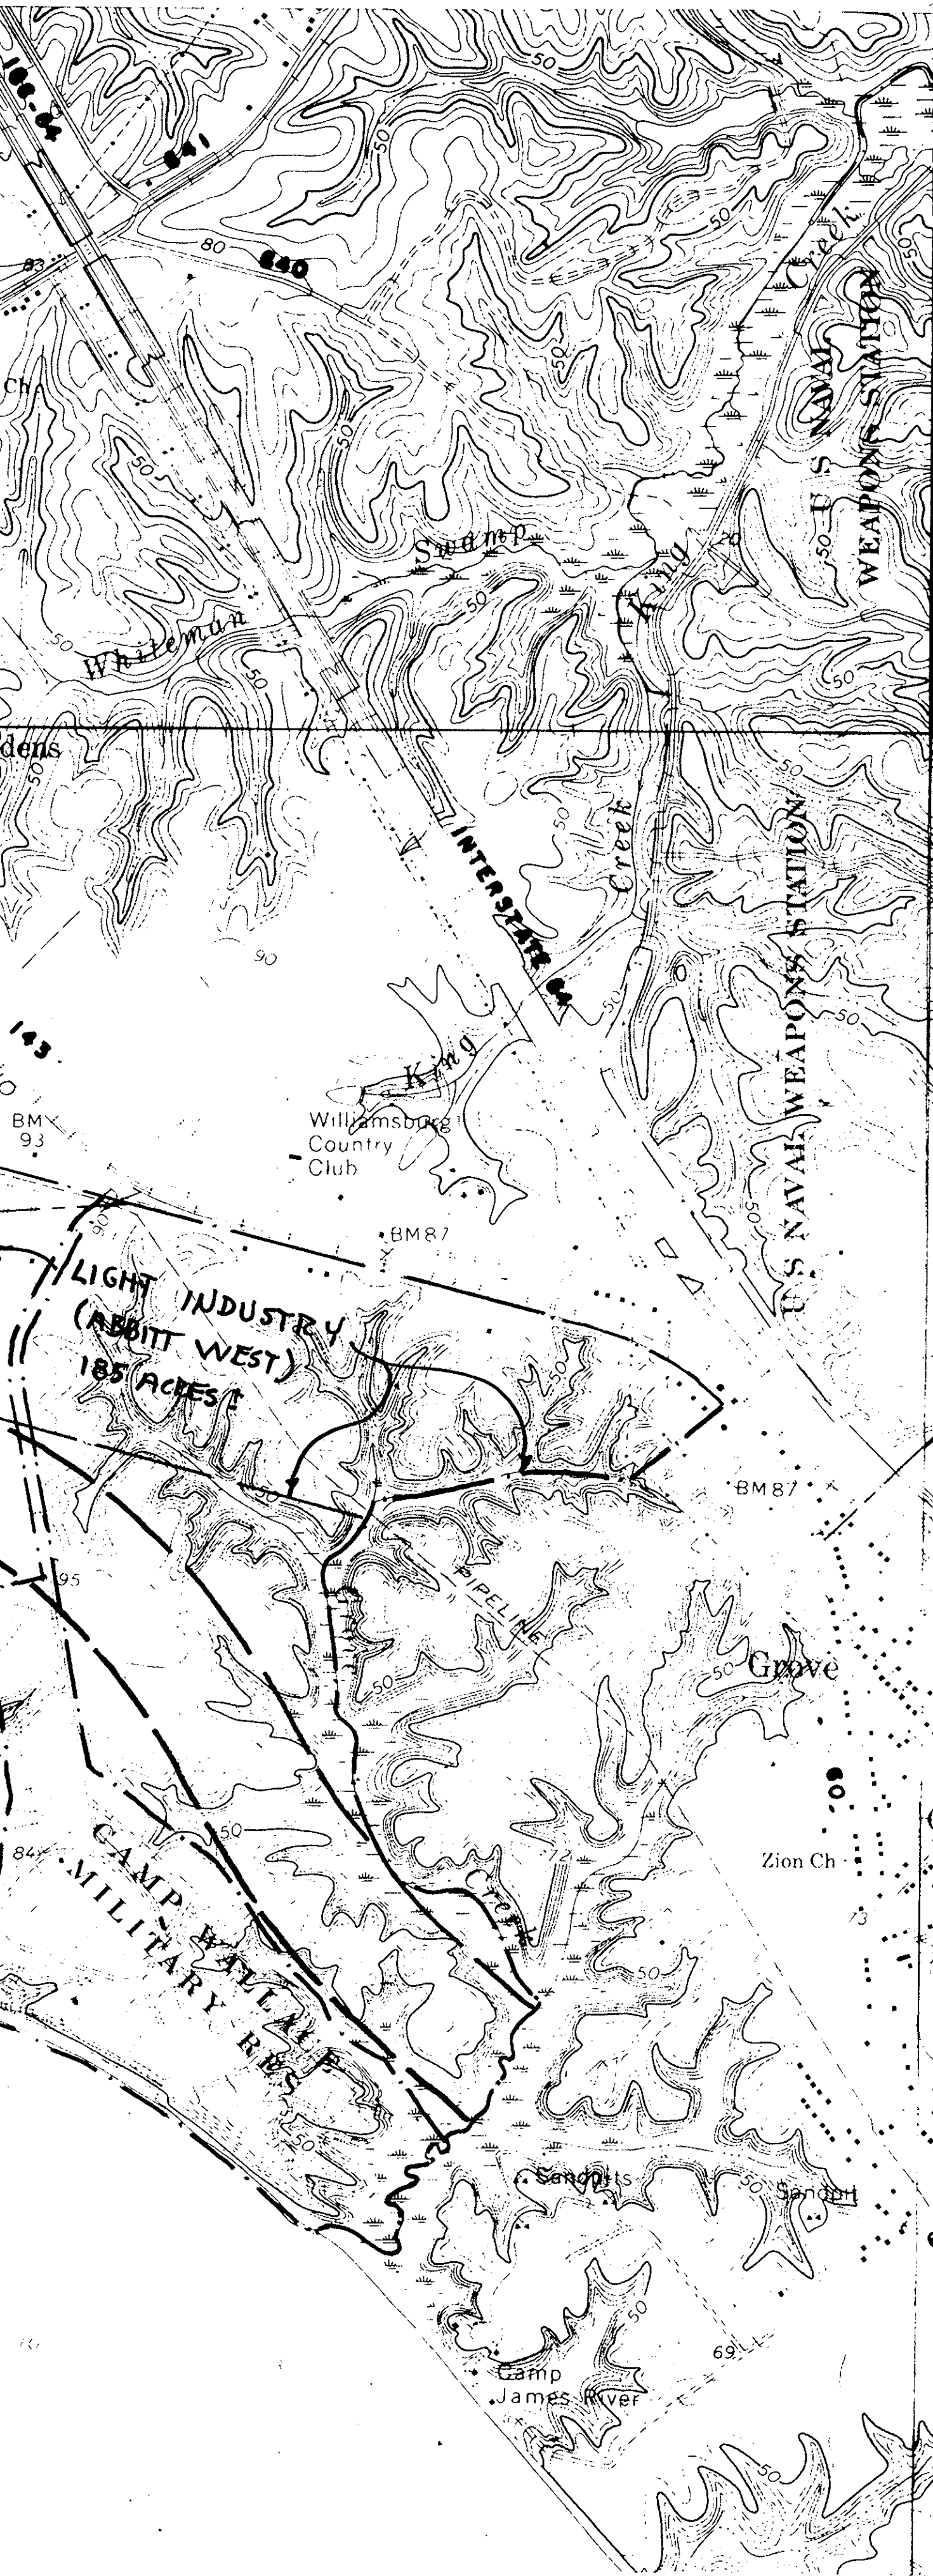

LIGHT INDUSTRY
(RABBIT WEST)
185 ACRES

CAMP BATTLE ALLEY
MILITARY RIBS

U.S. NAVAL WEAPONS STATION

Charles Corner

Sawmill Corner

YORK CO
JAMES CITY CO

U.S. NAVAL LAKE

Grove
Grove
Mount Gleason Cem

Curtis Cem

CHESAPEAKE SR 143

AQUEDUCT
Creek