



KNO - MC - ENTERPRISES  
D.B. 184 P. 341  
D.B. 181 P. 766  
P.B. 7 P. 151

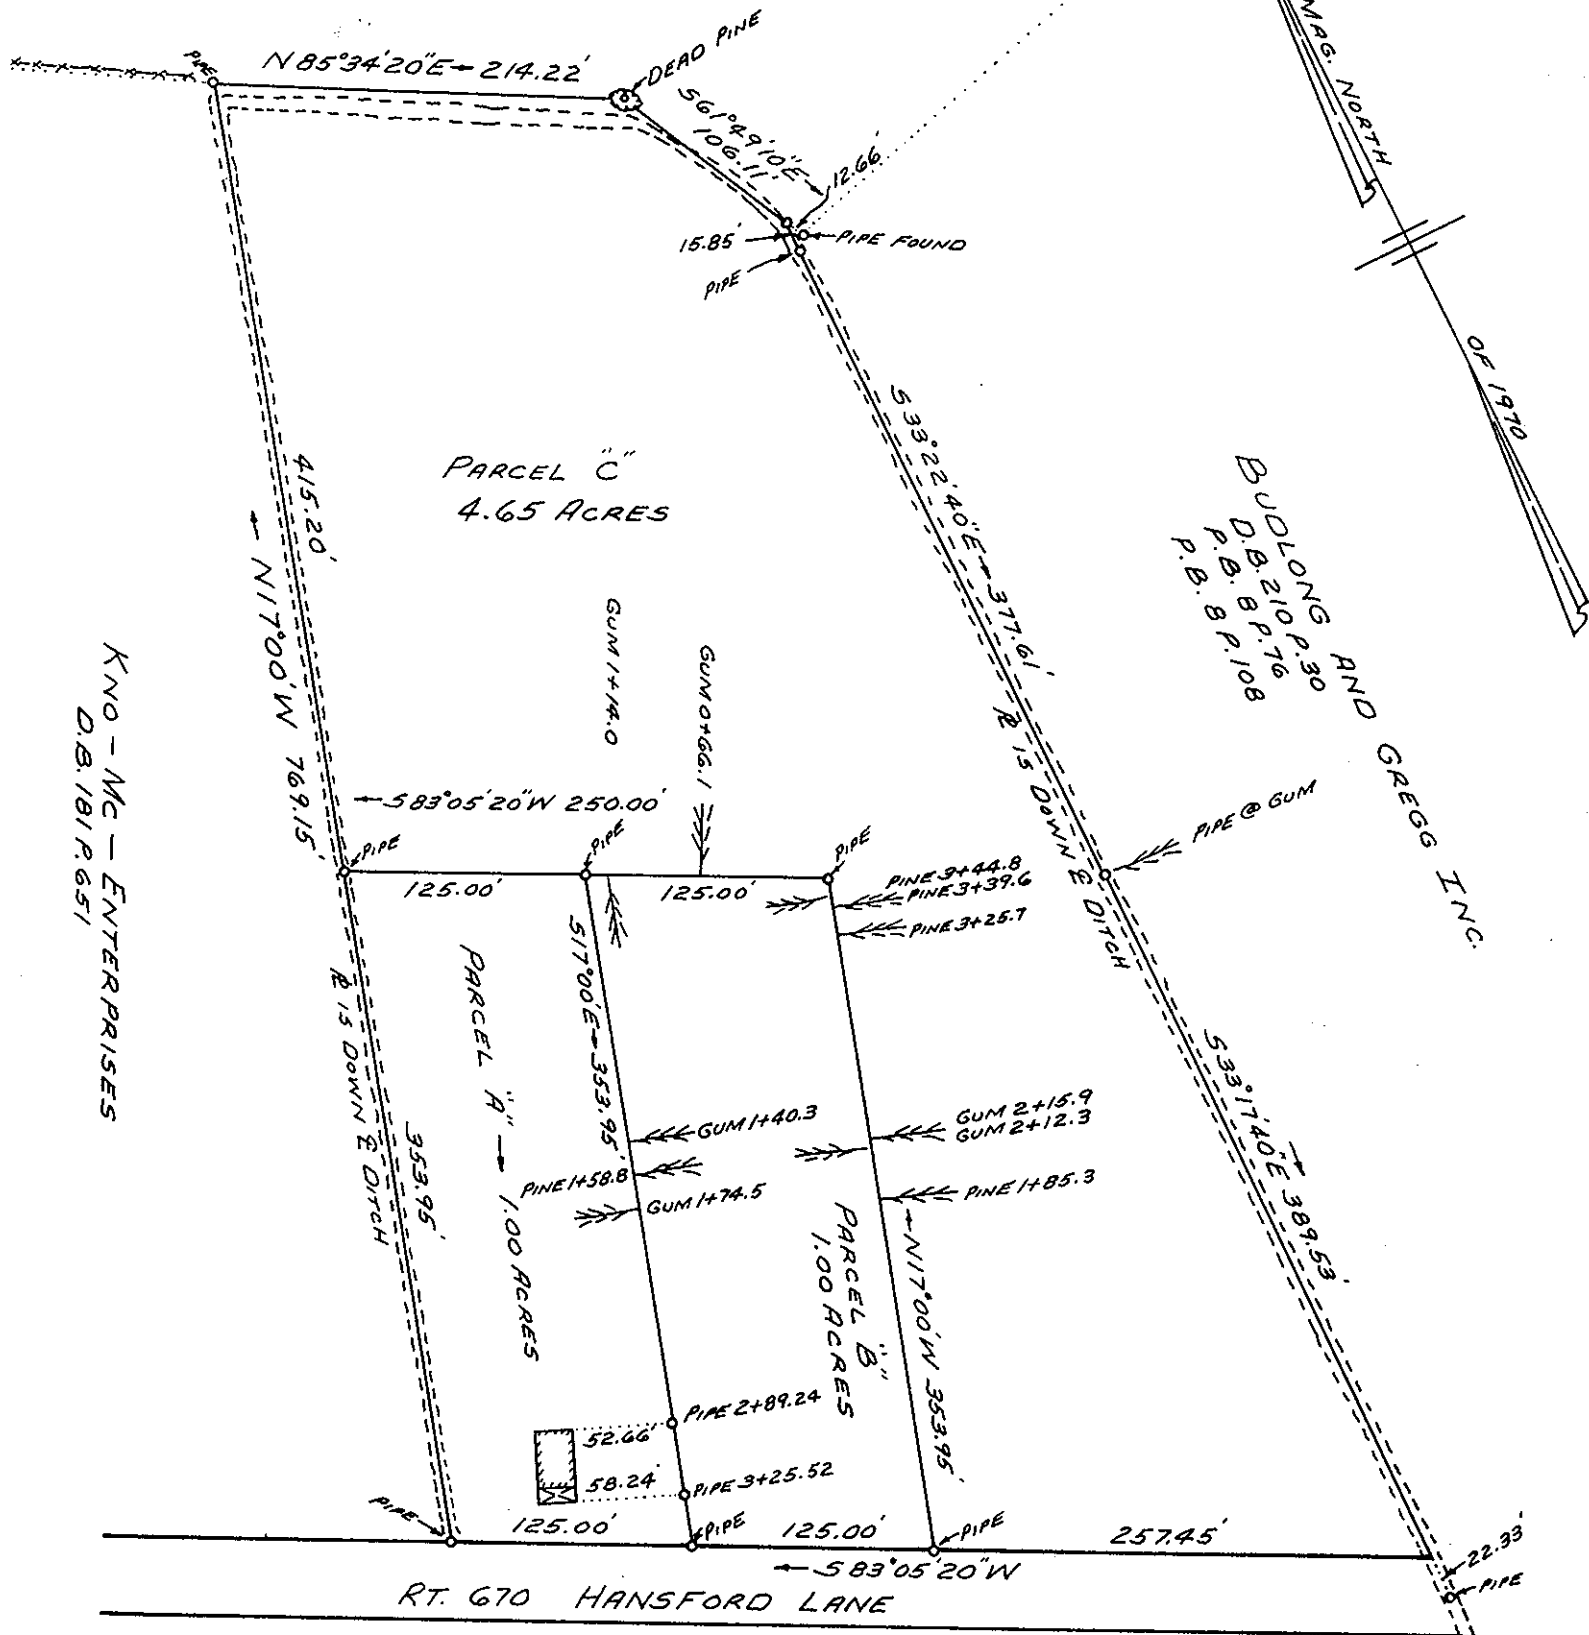

Filed in the Clerk's Office, Circuit Court, York Co., Va.  
the 13<sup>th</sup> day of March 1970

NOTE: FOR TITLE TO THIS  
PROPERTY SEE D.B. 93 P. 93

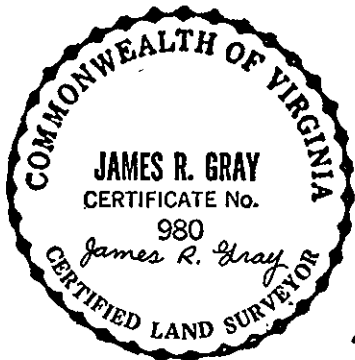

Teste:

MELVILLE I. BRYANT, Clerk

*Melville I. Bryant, Clerk*  
D.C.

PLAT OF THREE PARCELS OF  
LAND LOCATED IN GRAFTON DISTRICT  
OF YORK COUNTY, VIRGINIA. SURVEYED  
AT THE REQUEST OF H.J. OSBORN.

FEBRUARY 7, 1970

SCALE: 1" = 100'

JAMES R. GRAY C.L.S.  
HAYES, VIRGINIA.

P.B. 8, Page 22/0