

WOODSIDE HAVEN

SECTION ONE


GRAFTON DISTRICT

YORK COUNTY, VIRGINIA

C. K. TUDOR ENGINEERS — NEWPORT NEWS, VA.

SCALE: 1" = 100'

APRIL 16, 1970

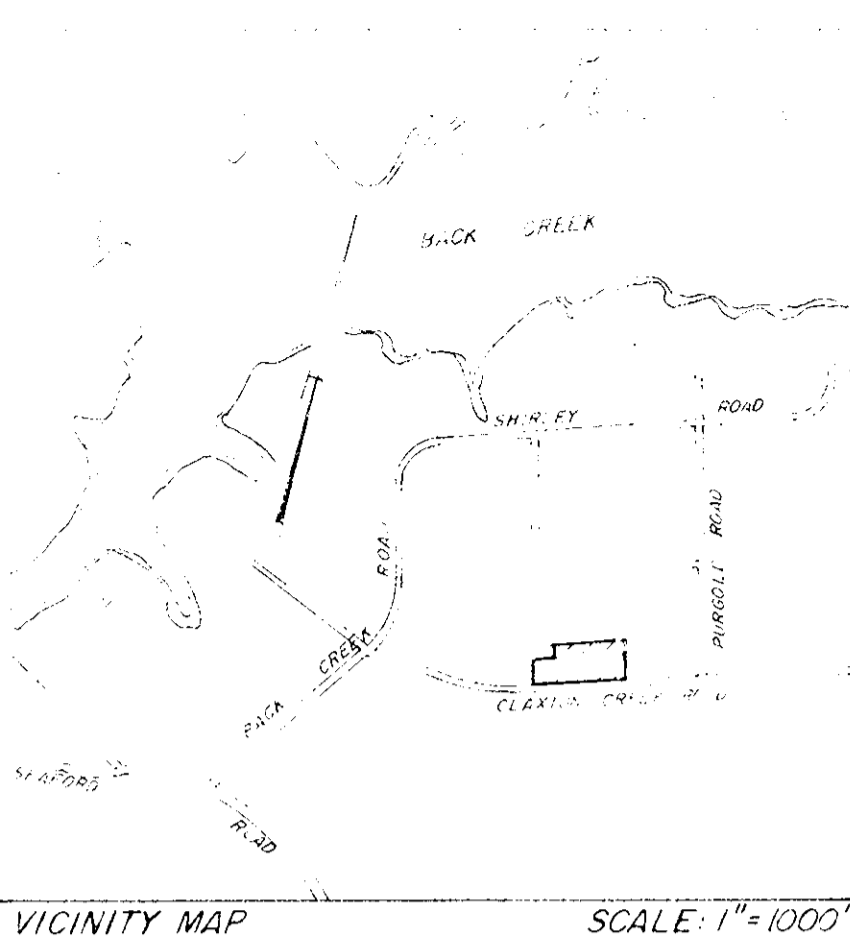

STATE OF VIRGINIA
 COUNTY OF YORK TO WIT
 IN THE CLERK'S OFFICE OF THE CIRCUIT COURT FOR
 THE COUNTY OF YORK, THIS MAP WAS PRESENTED AND
 ADMITTED TO RECORD AS THE LAW REQUIRES IN
 PLAT BOOK 230 PAGE 230

DATE: April 27 1970

TESTE: Wheville J. Bryant CLERK

BY: Edith M. Elliott DEPUTY CLERK

THIS IS TO CERTIFY THAT THE LAND EMBRACED IN THIS
 SUBDIVISION IS IN THE NAME OF WOODSIDE HAVEN, INC AND WAS ACQUIRED
 BY THAT CERTAIN DEED DATED DECEMBER 1, 1968 FROM THURMAN T.
 IRONMONGER AND GRACE O. IRONMONGER AND WAS DULY RECORDED
 IN THE CLERK'S OFFICE OF THE CIRCUIT COURT OF THE COUNTY OF
 YORK, VIRGINIA IN DEED BOOK 216 PAGE 375.

THIS IS TO CERTIFY THAT THIS SUBDIVISION IS WITH THE FREE
 CONSENT AND IN ACCORDANCE WITH THE DESIRES AND WISHES OF
 THE UNDERSIGNED OWNERS AND PROPRIETORS.

WOODSIDE HAVEN, INC.

GEORGE HARL - PRESIDENT

ALEX J. MICHALOS - SECRETARY



STATE OF VIRGINIA
 CITY OF NEWPORT NEWS
 I, Joyce P. Hart A NOTARY PUBLIC IN AND FOR THE
 CITY AND STATE AFORESAID HEREBY CERTIFY THAT THE ABOVE
 NAMED PERSONS WHOSE NAMES ARE SIGNED TO THE FOREGOING
 WRITING HAS ACKNOWLEDGE THE SAME BEFORE ME IN MY CITY AND
 STATE AFORESAID.

GIVEN UNDER MY HAND THIS 14th DAY OF April 1970

Joyce P. Hart
 NOTARY PUBLIC

MY COMMISSION EXPIRES August 26 1973

AREA OF LOTS — 1.6920 AC.

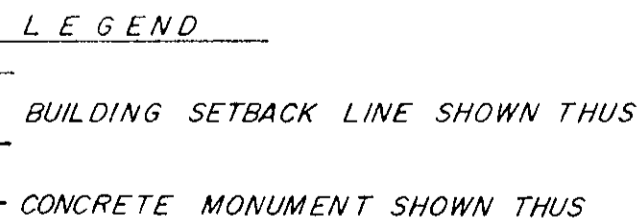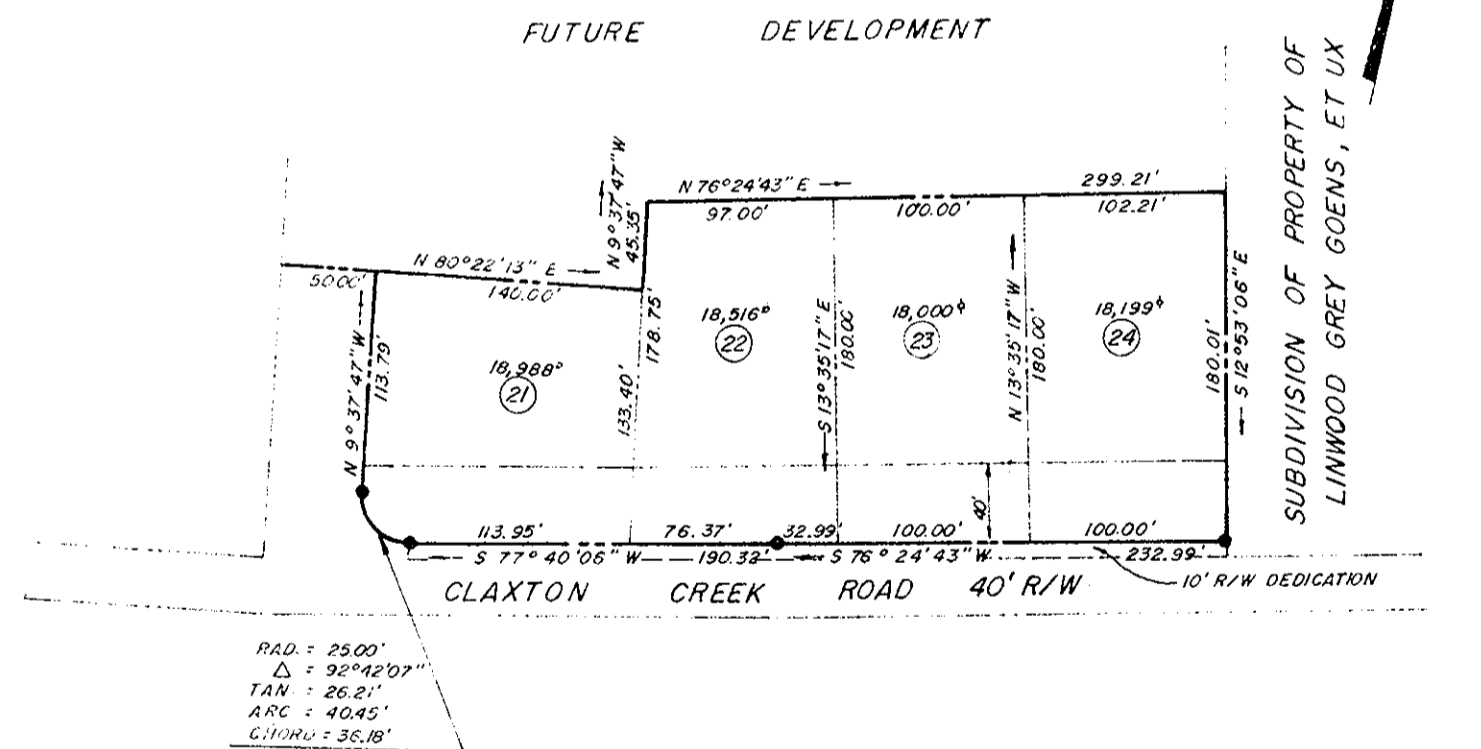

TO THE BEST OF MY KNOWLEDGE AND BELIEF ALL THE
 REQUIREMENTS AS SET FORTH IN THE ORDINANCE FOR
 APPROVING PLATS OF SUBDIVISIONS FOR RECORDATION IN
 THE COUNTY OF YORK, VIRGINIA HAVE BEEN COMPLIED WITH.

C. K. Tudor
 C. K. TUDOR C.E. & C.L.S.

APPROVED

YORK COUNTY BOARD OF SUPERVISORS

BY William P. Givens

PLAT APPROVING AGENT

DATE 4-17-70

VARIATIONS APPROVED

DATE _____