

SUBDIVISION OF THE PROPERTY OF

E. F. FIRTH
TOWN OF POQUOSON
VIRGINIA

COENEN & ASSOCIATES
ENGINEERS - PLANNERS - SURVEYORS
696 J. CLYDE MORRIS BLVD. NEWPORT NEWS, VA.
SCALE: 1" = 100' DATE:

TO THE BEST OF MY KNOWLEDGE AND BELIEF, ALL OF THE REQUIREMENTS AS SET FORTH IN THE ORDINANCE FOR APPROVING PLATS OF SUBDIVISIONS FOR RECORDATION IN THE COUNTY OF YORK, VIRGINIA, HAVE BEEN COMPLIED WITH, INCLUDING A 1/5000 CLOSURE.

THIS IS TO CERTIFY THAT THE LAND EMBRACED IN THIS SUBDIVISION IS IN THE NAME OF E.F. FIRTH, AND WAS ACQUIRED FROM ZELLIE A. & E.T. WATKINS, BY DEED DATED AUGUST 28, 1918, AND RECORDED IN D.B.36, PAGE 42, IN THE CLERK'S OFFICE OF THE CIRCUIT COURT FOR THE COUNTY OF YORK, VIRGINIA.

[Signature]
D. L. GALLANT
CERTIFIED LAND SURVEYOR

THIS SUBDIVISION IS WITH THE CONSENT AND IN ACCORDANCE WITH THE DESIRES OF THE UNDERSIGNED OWNERS AND PROPRIETORS.



[Signature]
[Signature]

I, *[Signature]*, A NOTARY PUBLIC IN AND FOR THE STATE OF VIRGINIA, DO HEREBY CERTIFY THAT ABOVE PERSONS WHOSE NAMES ARE SIGNED TO THE FORGOING WRITEN HAVE ACKNOWLEDGED THE SAME BEFORE ME IN MY OFFICE AND STATE AFORESAID.
GIVEN UNDER MY HAND THIS 16th DAY OF Dec, 1970.
MY COMMISSION EXPIRES Dec 31, 1973

[Signature]
NOTARY PUBLIC

STATE OF VIRGINIA
COUNTY OF YORK,
IN THE CLERK'S OFFICE OF THE CIRCUIT COURT FOR THE COUNTY OF YORK THE 16th DAY OF Dec 1970, THIS MAP WAS PRESENTED AND ADMITTED TO RECORD AS THE LAW DIRECTS, IN PLAT BOOK 8, PAGE 261

W.D. Bryant
CLERK
Edith W. Elliott, D.C.

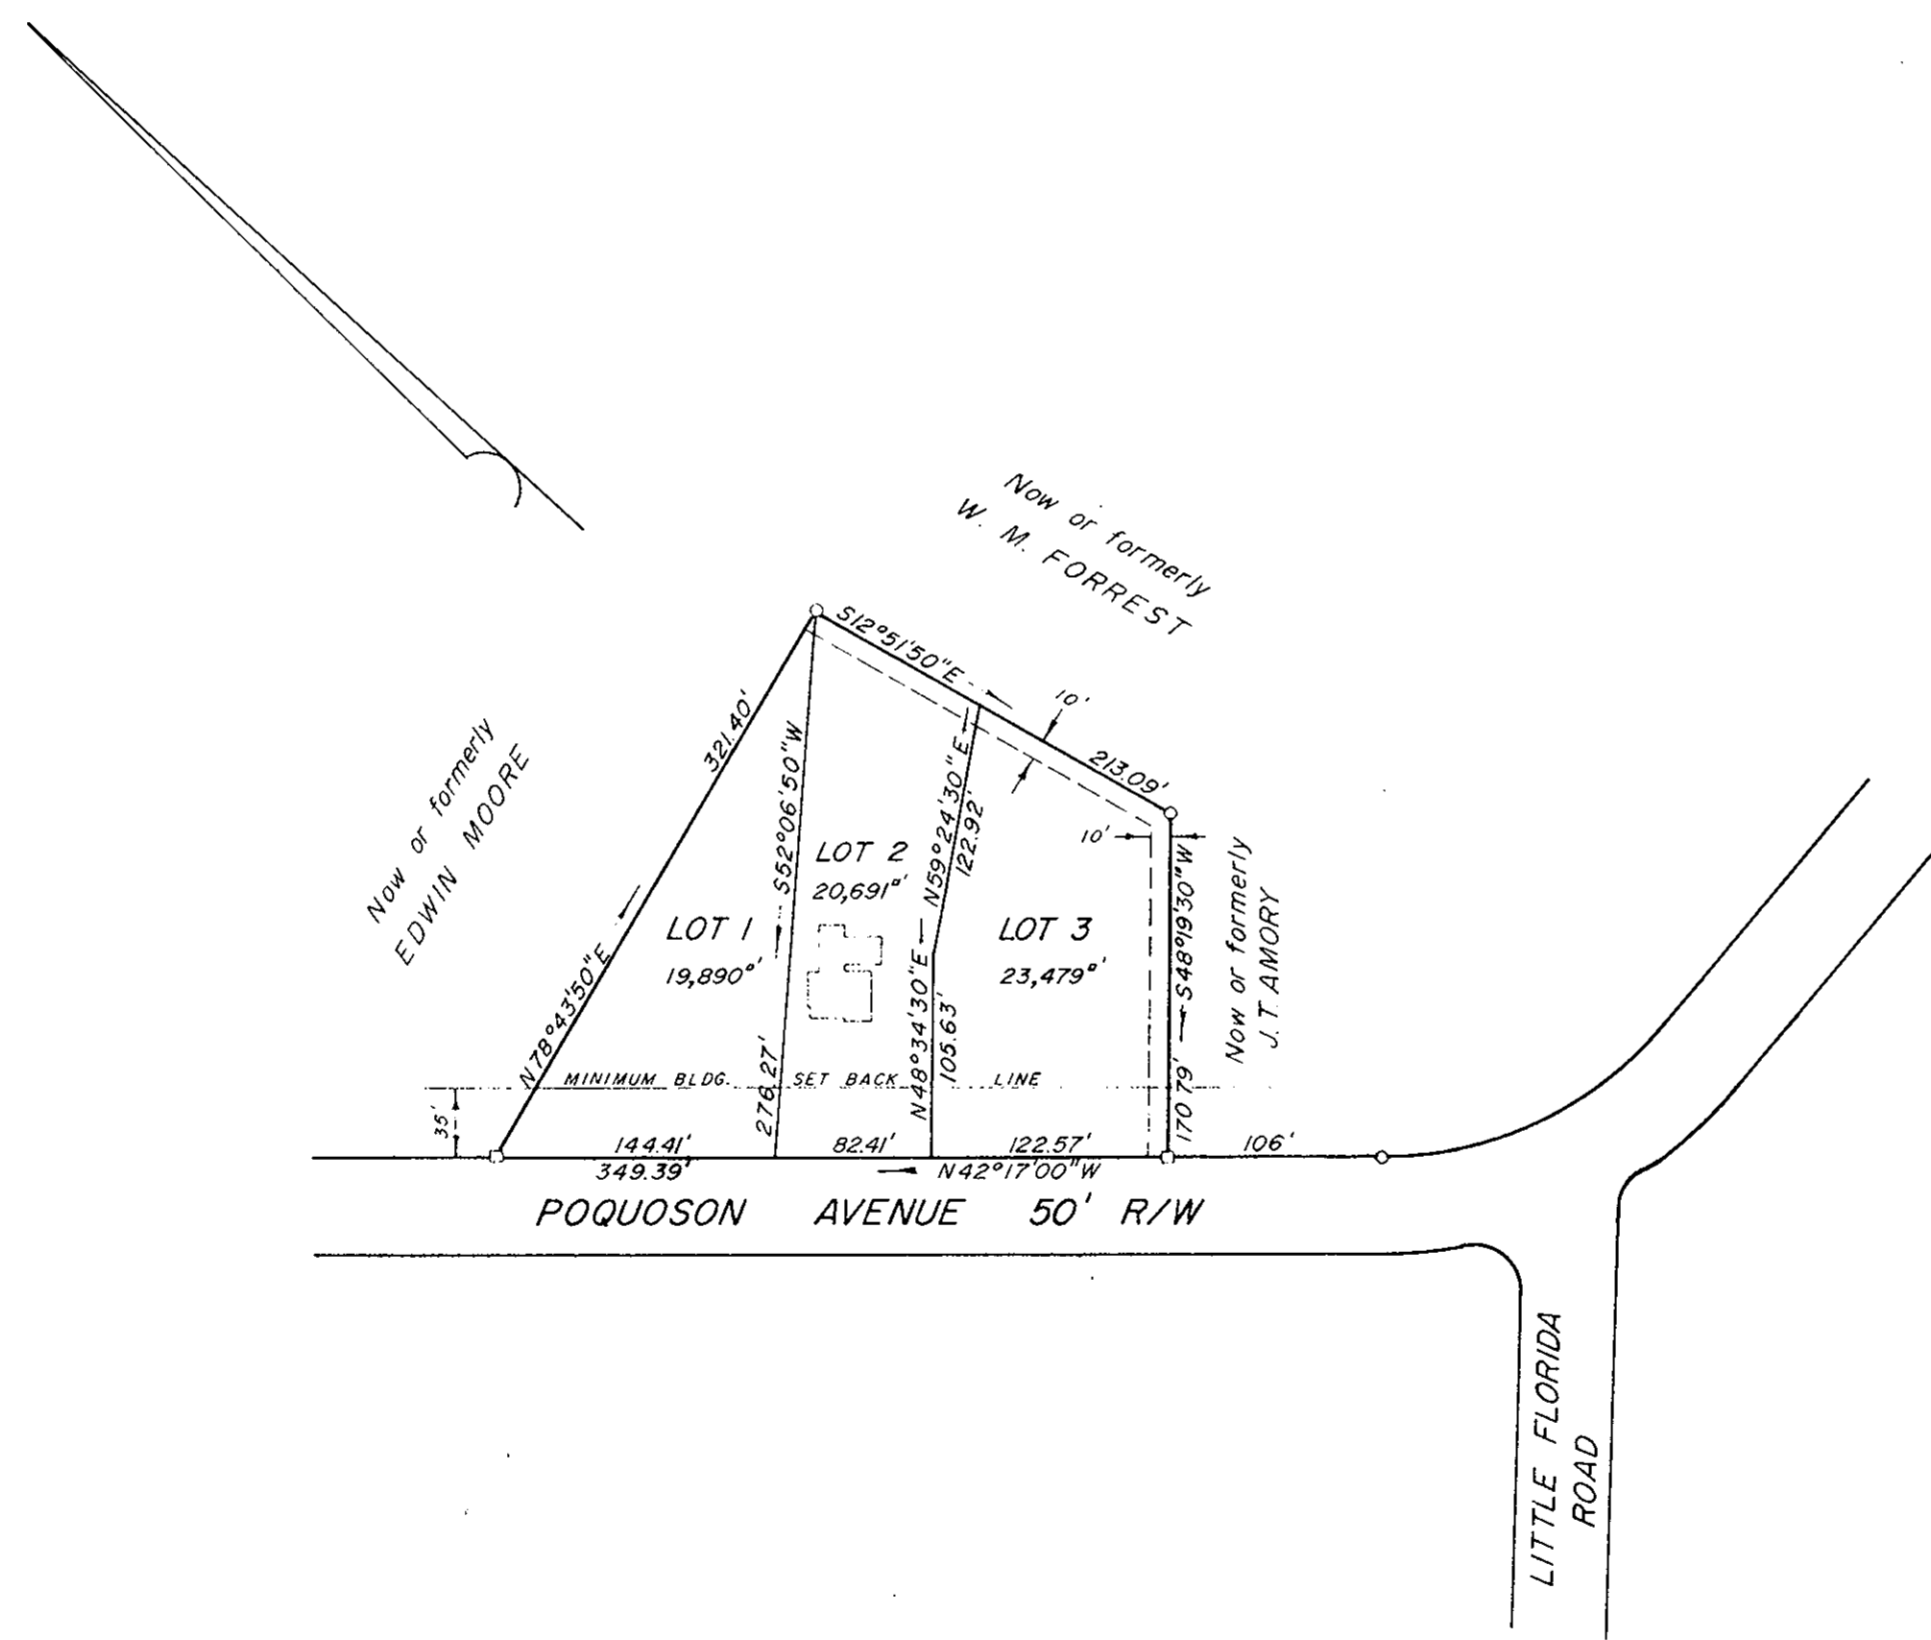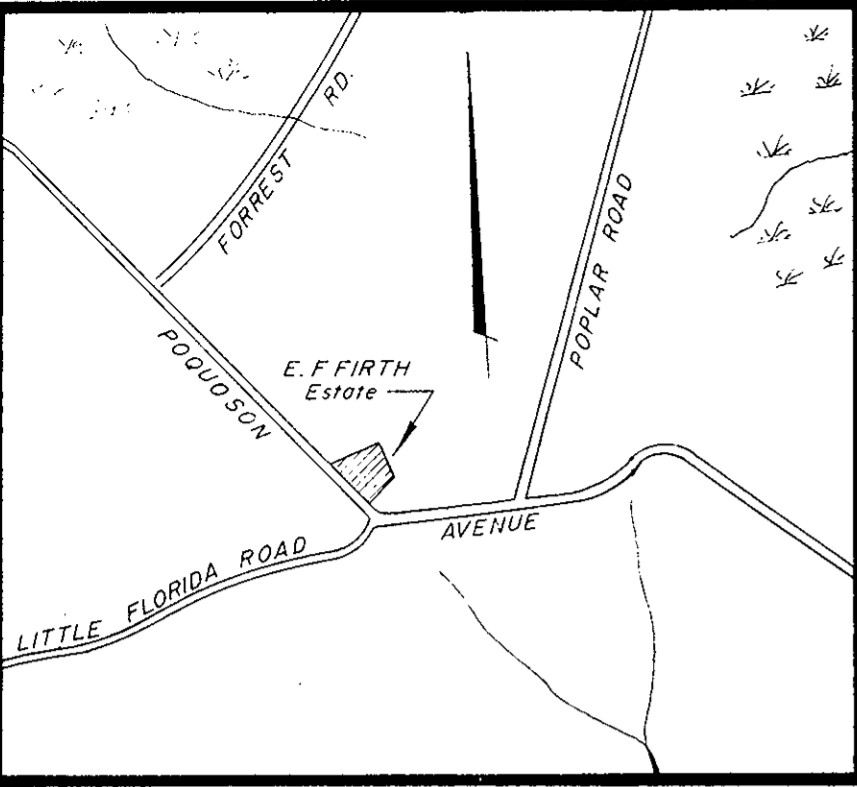

APPROVED
TOWN OF POQUOSON
[Signature]
Town Mgr. DEC 16, 1970