


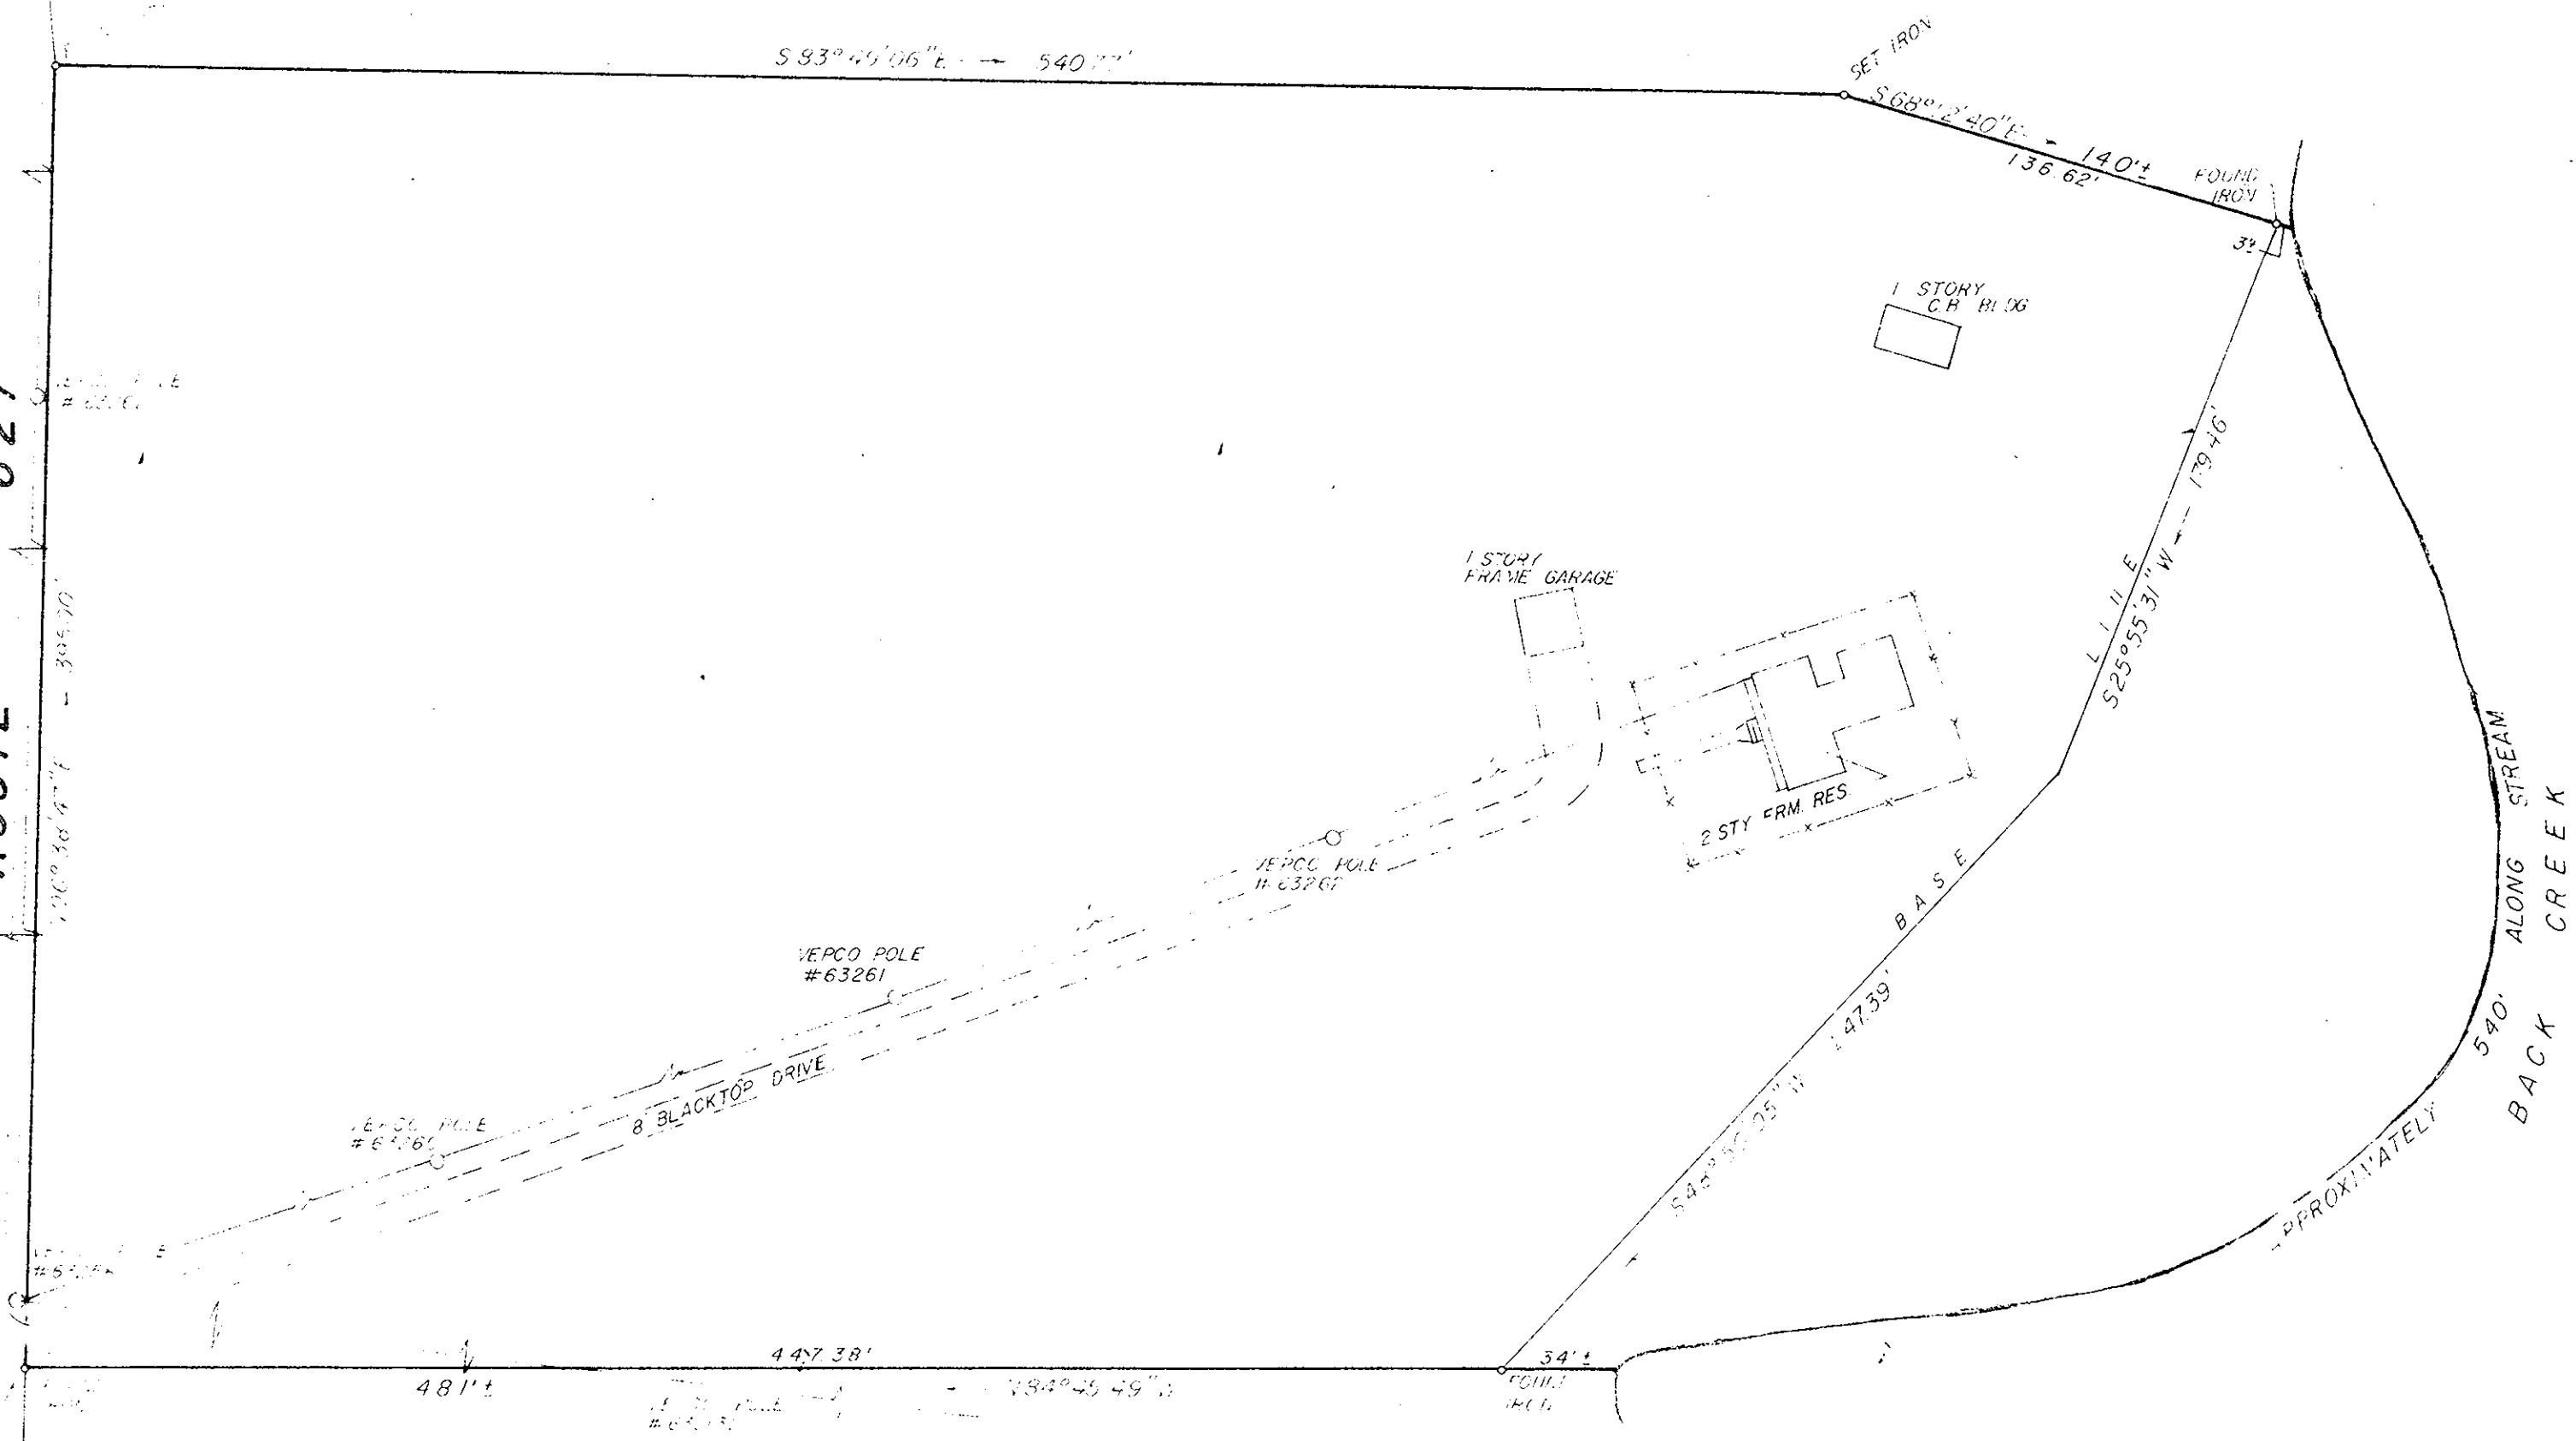

NOW OR FORMERLY  
W. W. MILLS ESTATE

ROUTE 627



NOW OR FORMERLY  
T. W. HOGGE

NOW OR FORMERLY  
B. A. GOLDEN

Filed in the Clerk's Office, Circuit Court, York Co., Va.  
the 10th day of April 1977

Teste:  
Melville J. Bryant, Clerk  
Edwin [Signature] D.C.

REFERENCES: DB 39/28, DB 177/35, DB 147/615



L. V. WOODSON & ASSOCIATES ENGINEERS & SURVEYORS P. O. BOX 633 WILLIAMSBURG, VIRGINIA	
<b>A SURVEY OF 5.35± ACRES, STANDING IN THE NAME OF JULIA HANSFORD MILLS, GRAFTON DISTRICT, YORK COUNTY, VIRGINIA</b>	
SCALE: 1" = 50'	DWG. 767
DATE: JANUARY 31, 1972	REVISED MAR. 20, 1972