



This is to certify that on November 14, 1972, I surveyed the property shown on this plat and the title lines and the walls of the buildings are as shown on this plat. The buildings stand strictly within the title lines and there are no encroachments of other buildings except as shown.

*George F. Hoggard*  
George F. Hoggard C.L.S. 798

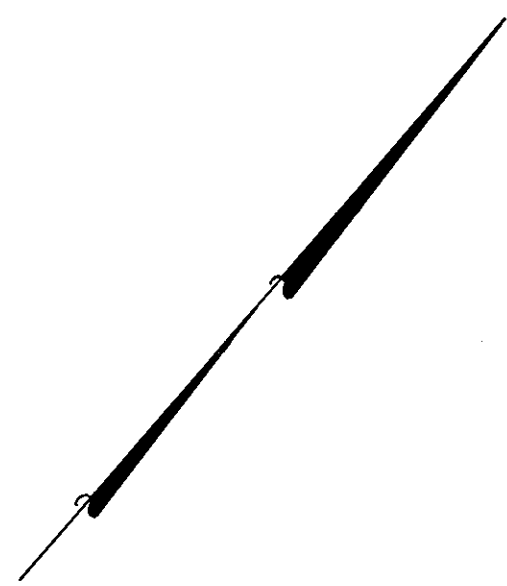

NOW OR FORMERLY  
"BENSCHOTEN"

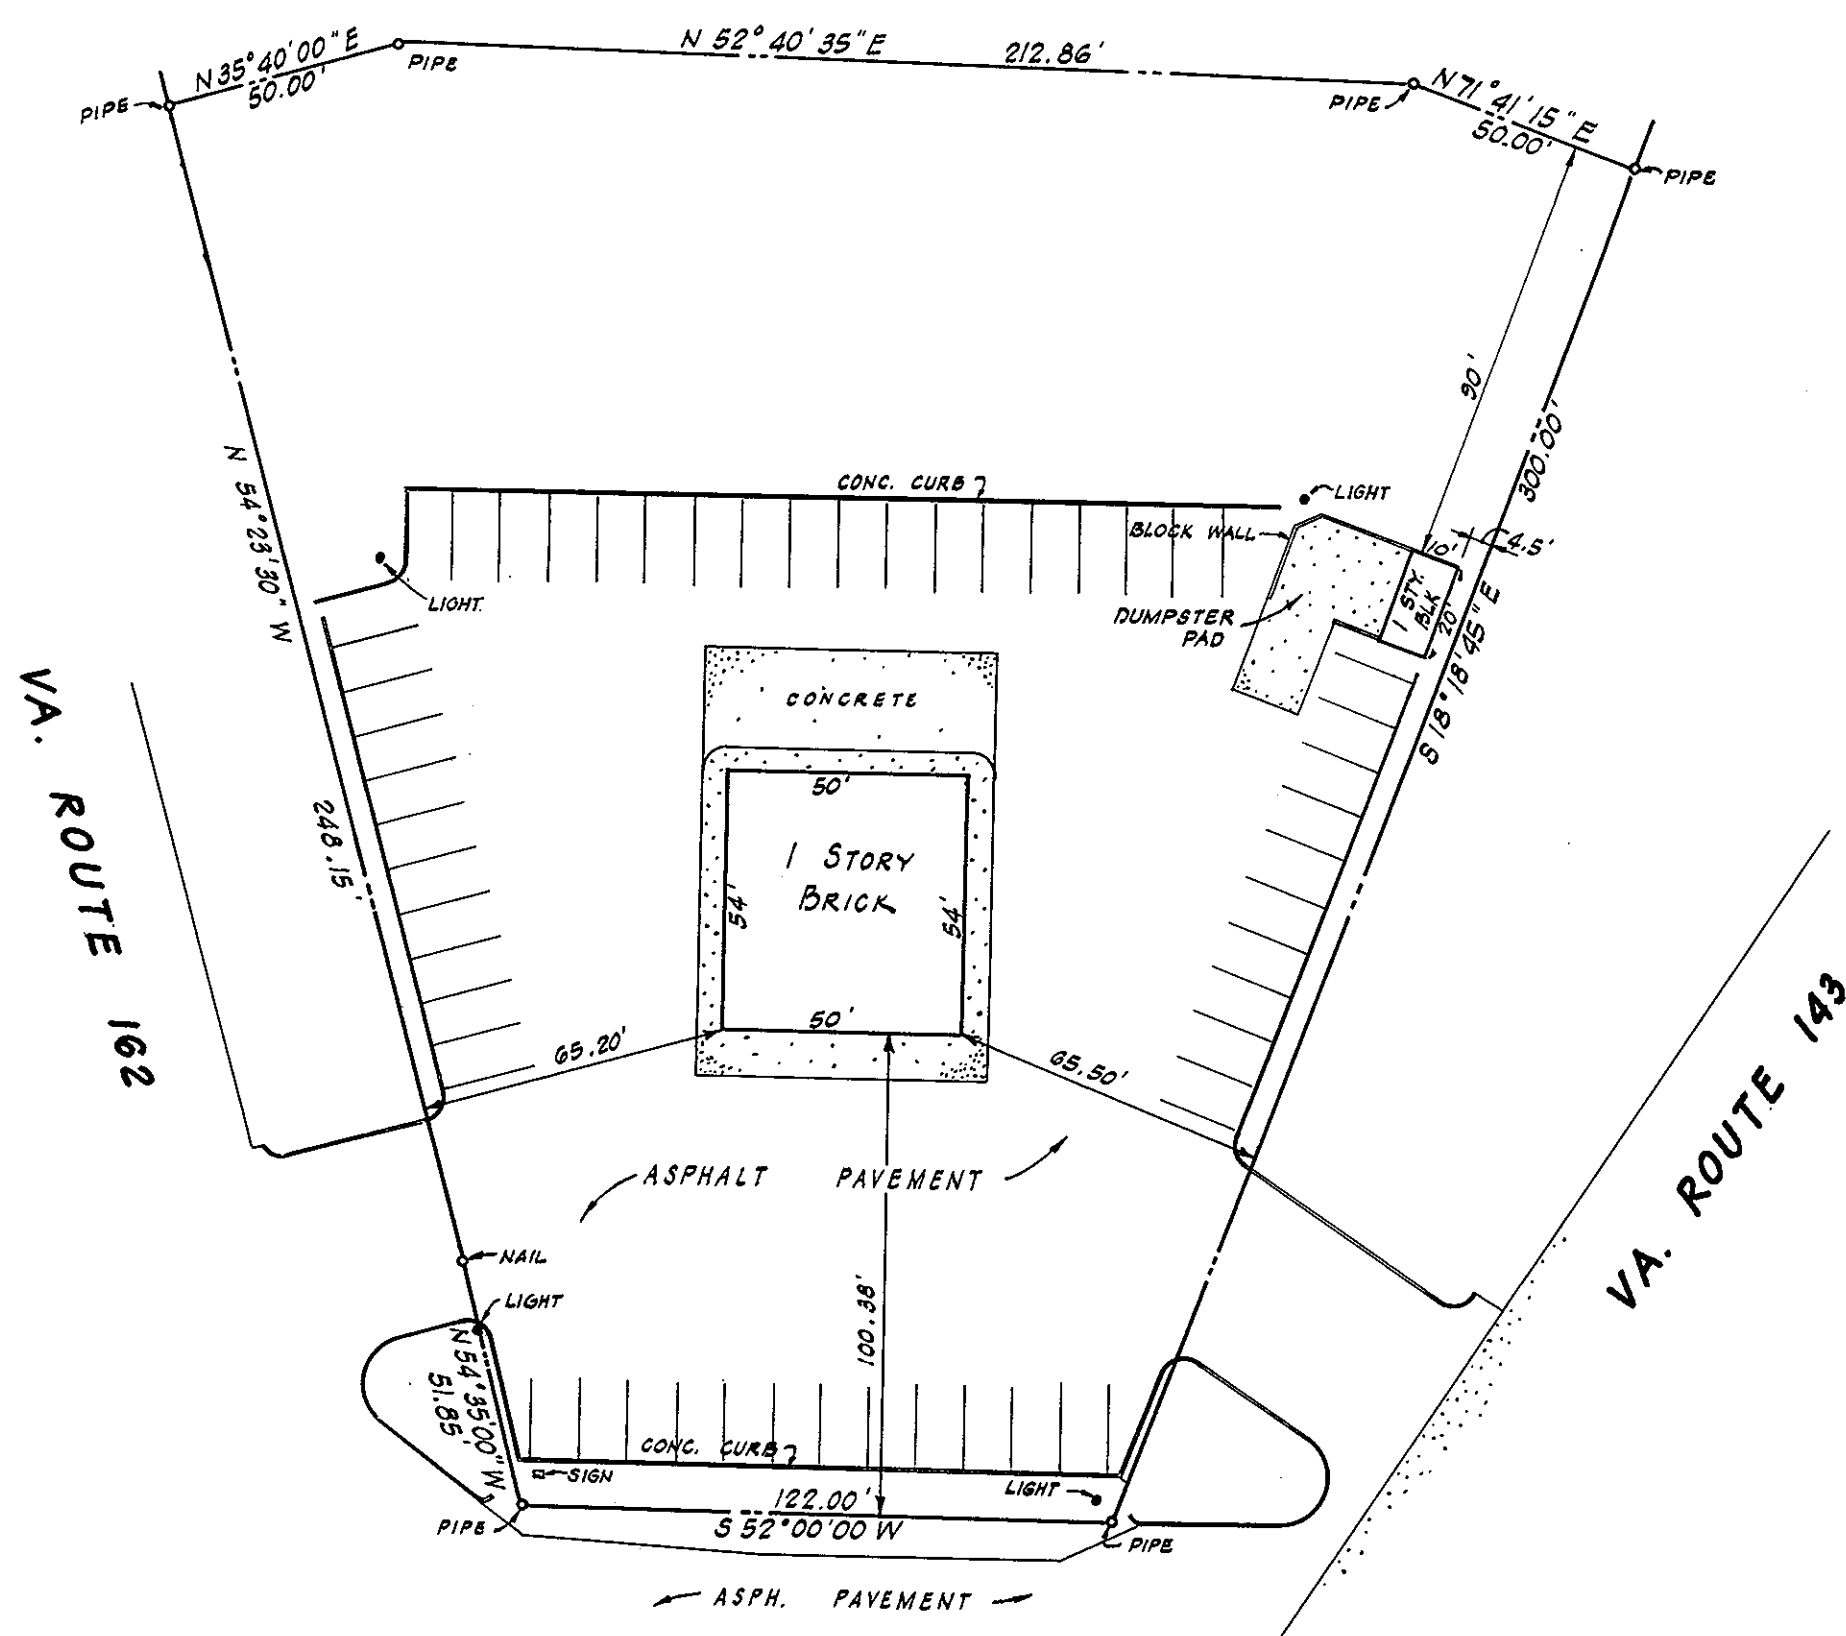

Filed in the Clerk's Office, Circuit Court, York Co., VA.  
the 4th day of Dec 1972

Teste:  
Melville L. Bryant, Clerk  
*Edith W. [Signature]* D.C.  
D.B.# 250, p. 630  
P.A.# 8, p. 374

PHYSICAL SURVEY  
OF  
1.5 ACRE PARCEL  
BRUTON DISTRICT  
YORK COUNTY, VIRGINIA  
FOR  
BODDIE - NOELL ENTERPRISES, INC.

SCALE: 1" = 40'      NOVEMBER 14, 1972

CHEWNING, HOGGARD & ASSOCIATES, INC.  
ENGINEERS - PLANNERS - SURVEYORS  
VIRGINIA BEACH, VIRGINIA

**APPROVED**  
YORK COUNTY BOARD OF SUPERVISORS  
BY *William P. Lane*  
PLAT APPROVING AGENT.  
DATE 12-4-72  
VARIATIONS APPROVED  
DATE