
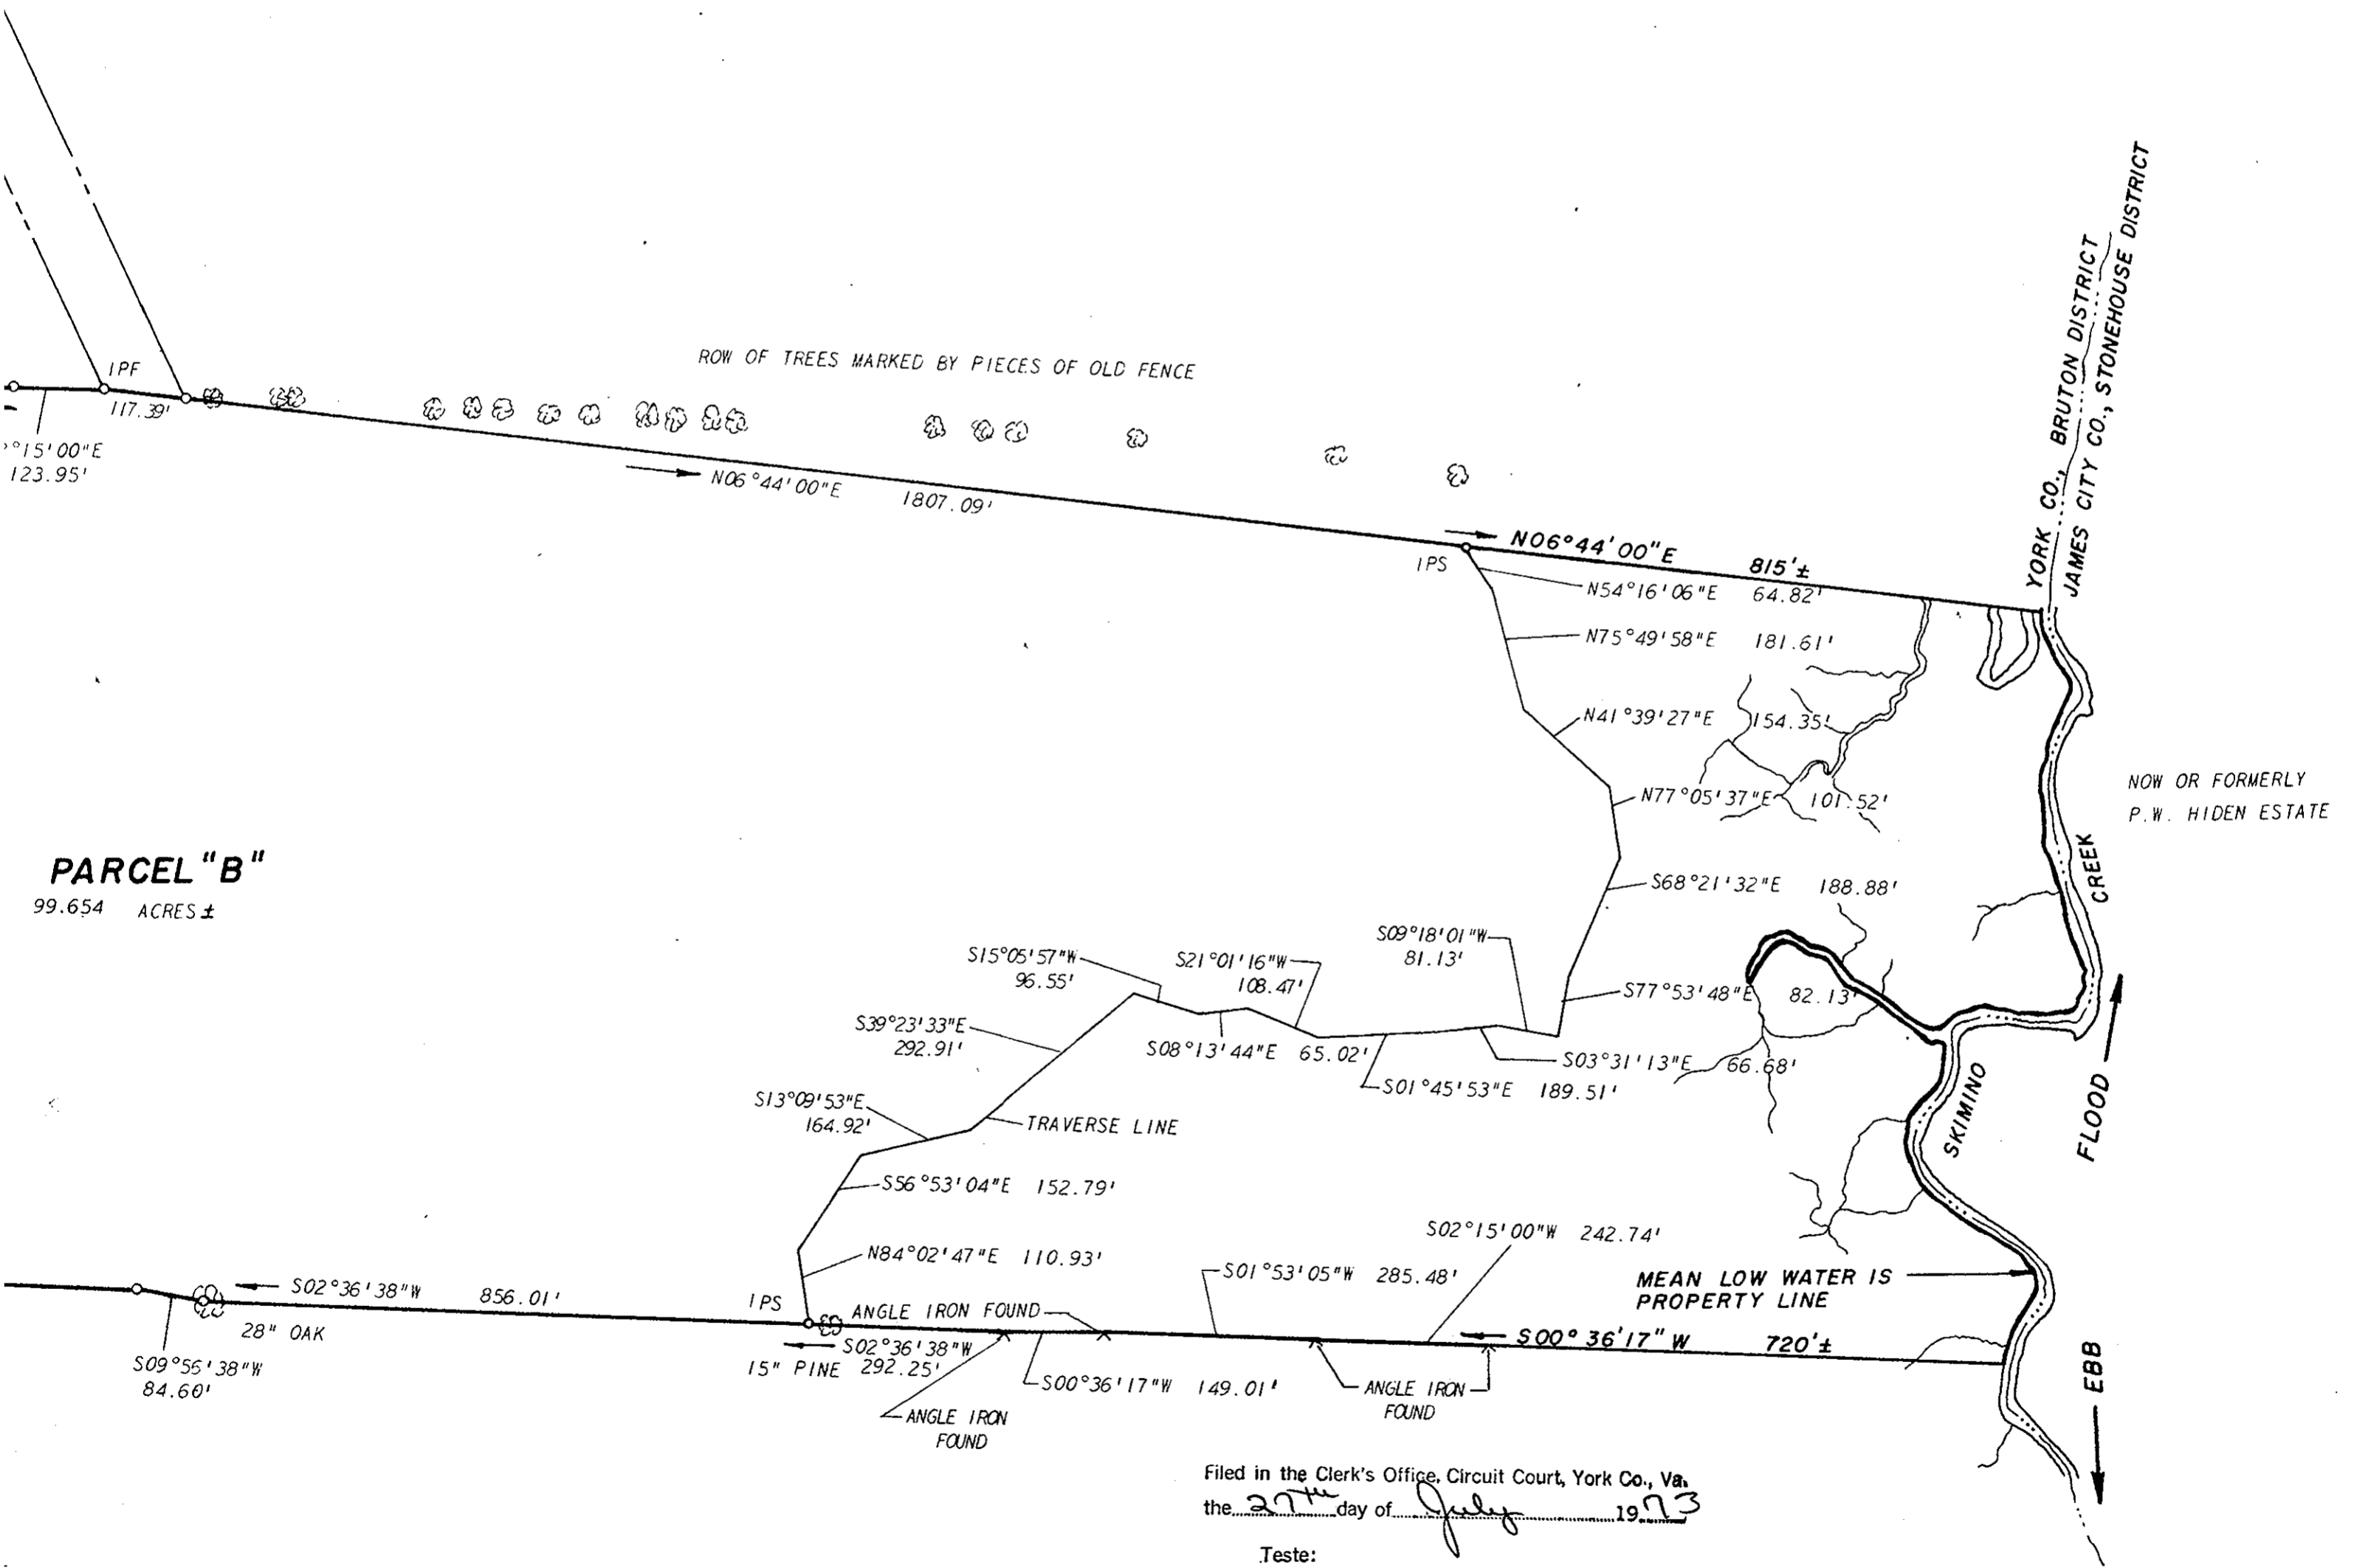


NOW OR FORMERLY
CLAF J. AAS ESTATE

TAKEN FROM
MANUSCRIPT

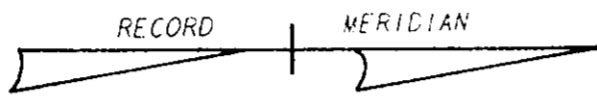

PARCEL "B"
99.654 ACRES ±

Filed in the Clerk's Office, Circuit Court, York Co., Va.
the 27th day of July, 1973

Teste:
MELVILLE I. BRYANT, Clerk
Caroline Borden D.C.

REVISED INTO 3 PARCELS JULY 2, 1973



Plat Book No. 8 Page 412 + 413

L. V. WOODSON & ASSOCIATES INC.
ENGINEERS, SURVEYORS & PLANNERS
P. O. BOX 683 WILLIAMSBURG, VIRGINIA 23185
**A SURVEY OF 178.956 ACRES ± FOR
CONVEYANCE TO M&R ENTERPRISES, INC.
LYING IN BRUTON DISTRICT
YORK COUNTY, VIRGINIA**

SCALE: 1" = 200' DWG. 1260 REV: JULY 25, 1973
DATE: MAY 15, 1973