
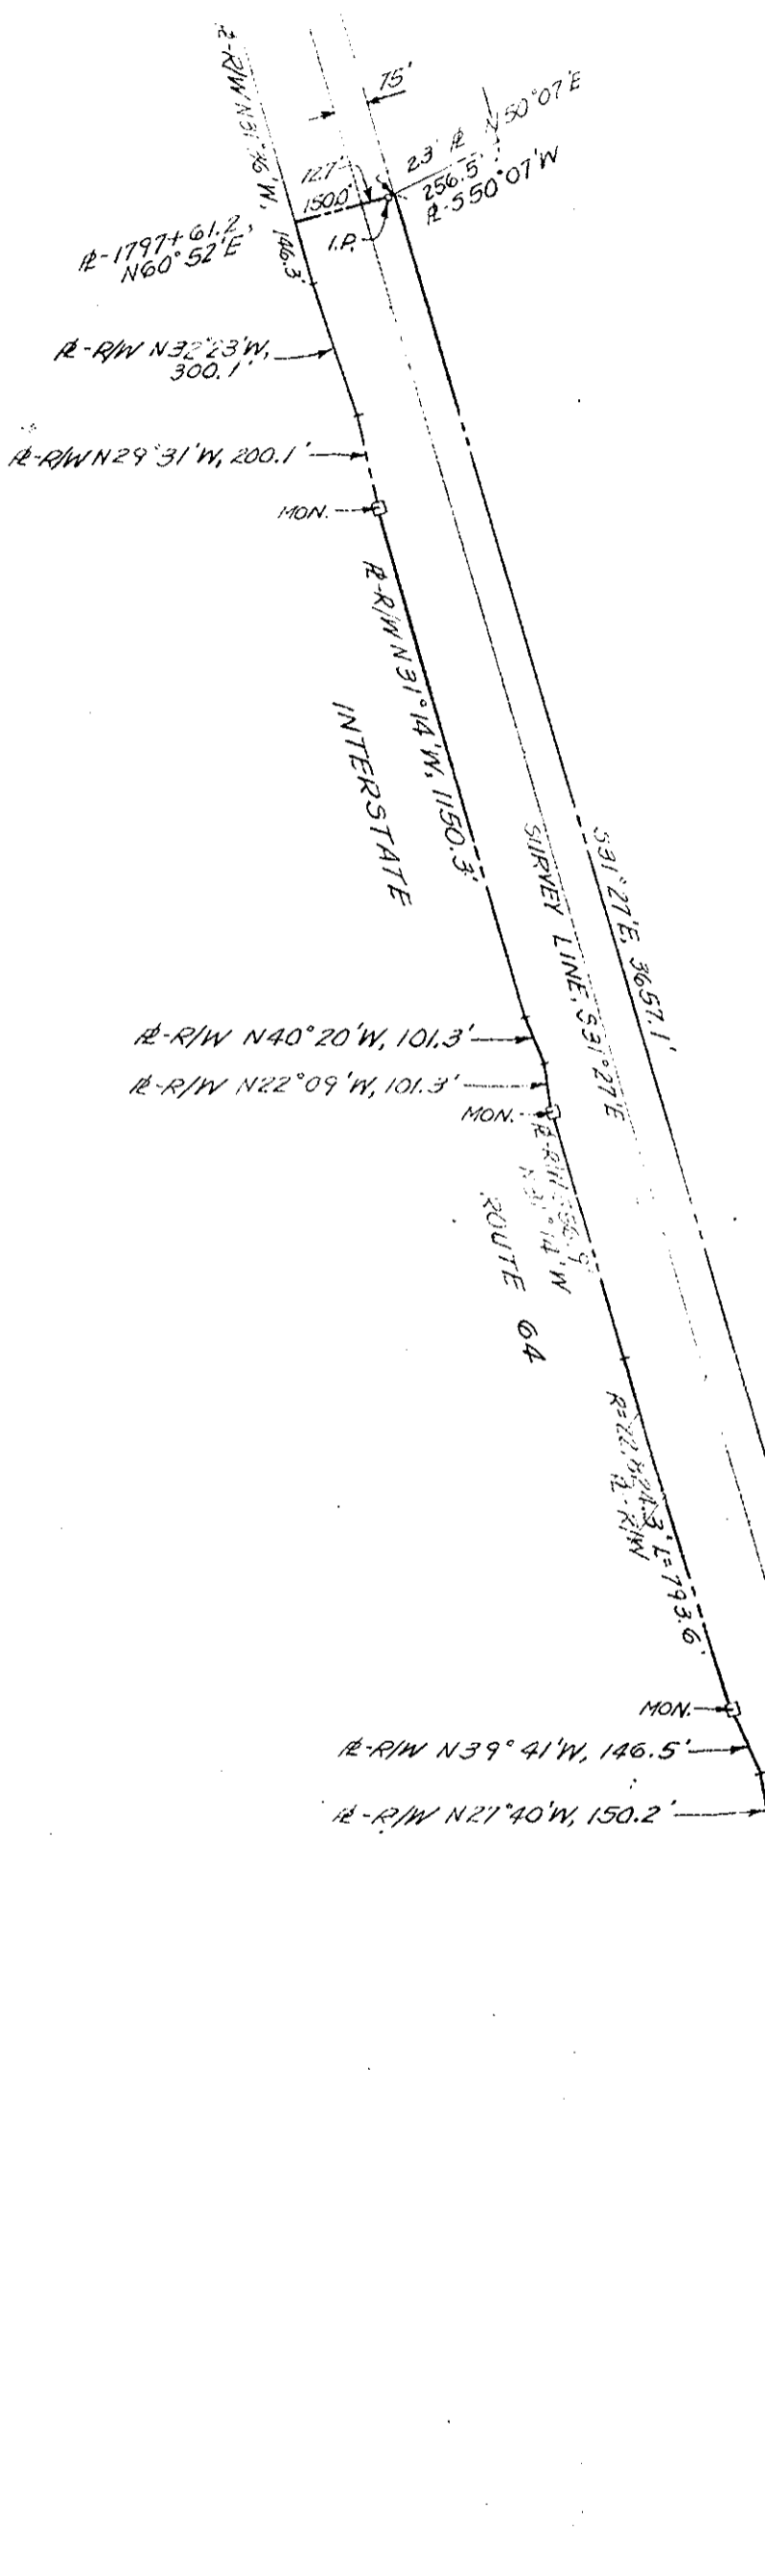


EDGAR K WILLS, JR.

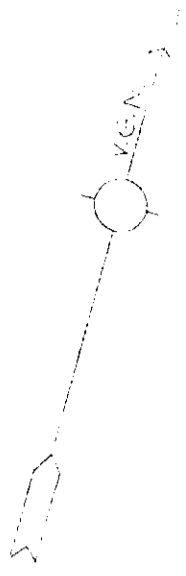

PLEASANT VIEW INVESTMENT COMPANY

137

UNITED STATES OF AMERICA (NAVAL WEAPONS STATION)

Plat Book No. 8 Page 443

Recorded in the Clerk's Office, Circuit Court, York Co., Va. the 30 day of December 1973

Teste: MELVILLE I. BRANT, Clerk
Clarence Borden
D. C.

013261-656

VIRGINIA ELECTRIC AND POWER COMPANY
CHICKAHOMINY-SKIFFES CREEK

TRANSMISSION LINE
 PLAT TO ACCOMPANY RIGHT-OF-WAY AGREEMENT
 WITH PLEASANT VIEW INVESTMENT COMPANY

DISTRICT	COUNTY	STATE
BRUTON	YORK	VA.

SCALE: 1 INCH = 400 FT. NO. 137

DATE: APRIL 27, 1972 SURVEYED BY: STONE & WEBSTER ENG. CORP.