


450

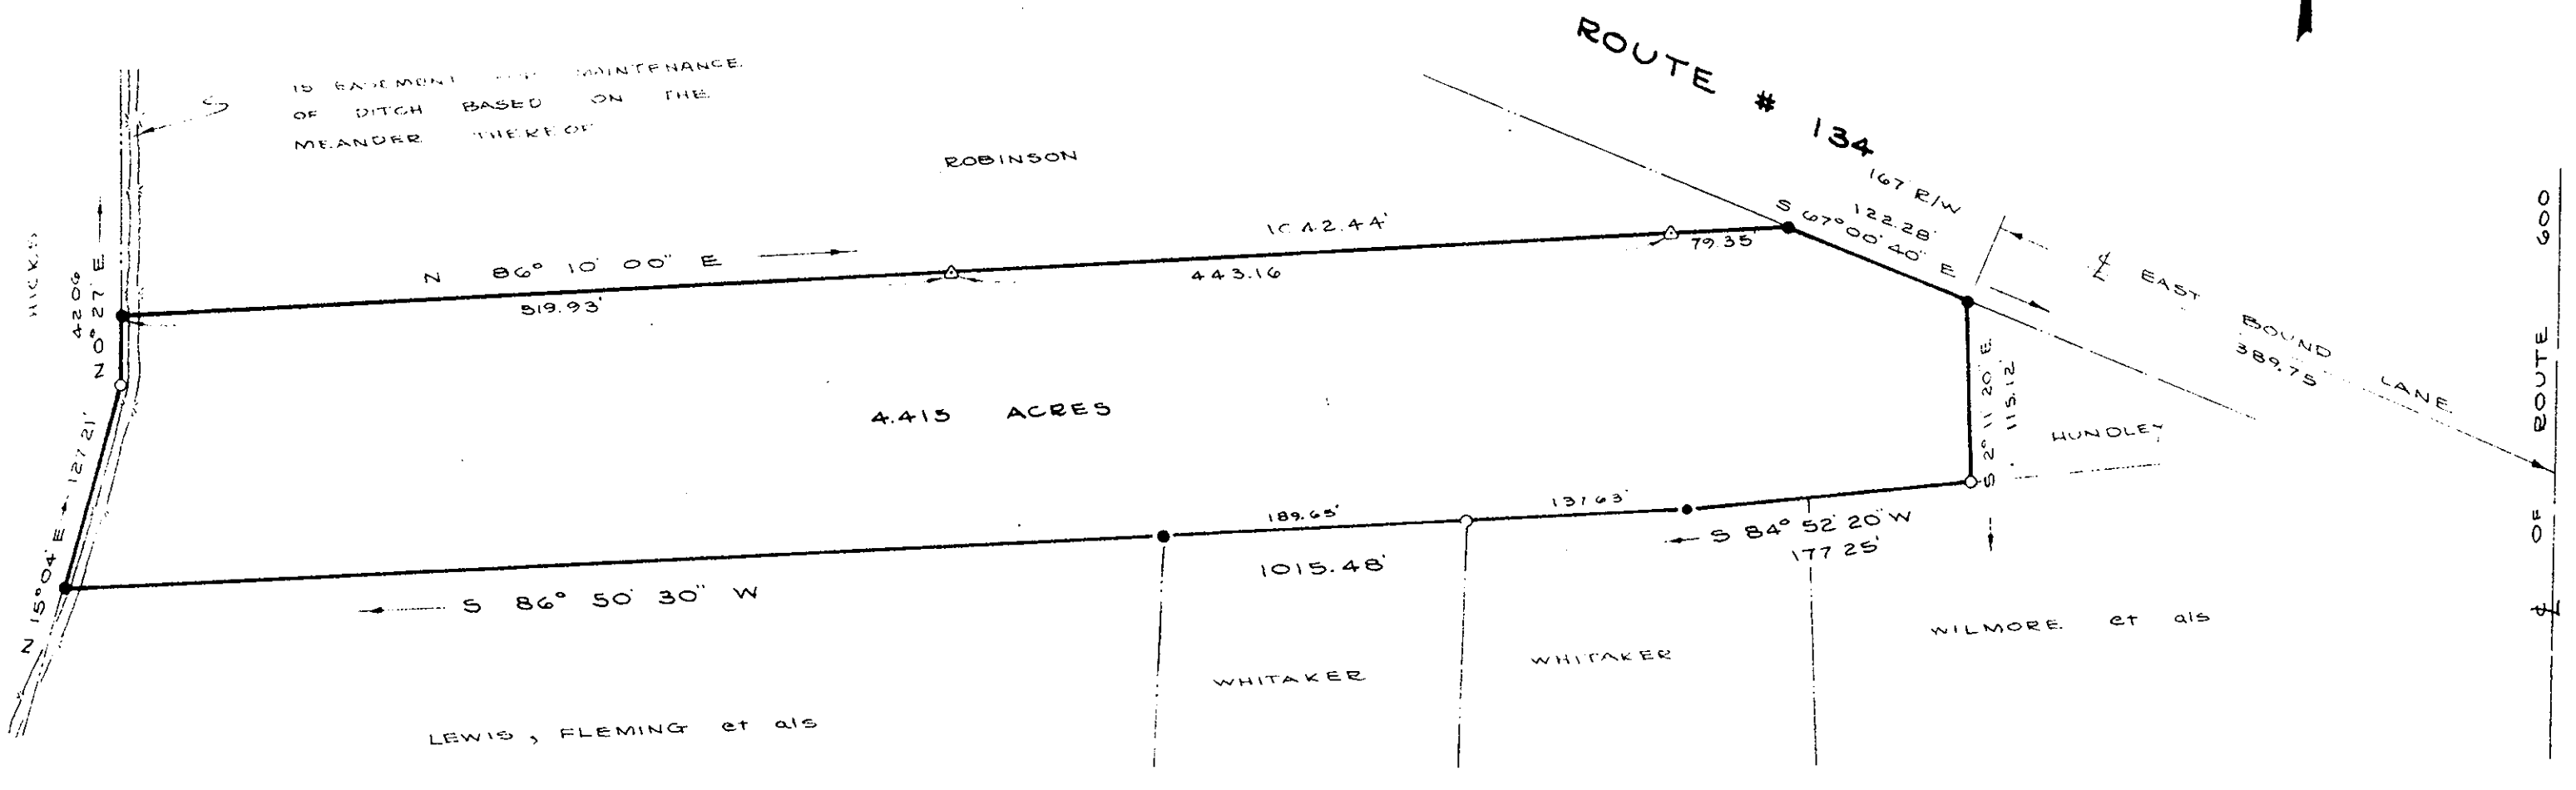


- SYMBOLS :**
- PIPE SET
 - PIPE FOUND
 - PIN FOUND
 - △— AXLE

Filed in the Clerk's Office, Circuit Court, York Co., Va.
 the 17th day of Jan 19 74

Teste: Melville J. Bryant, Clerk
Edwards Keller D. C.

D.B # 263, p. 34

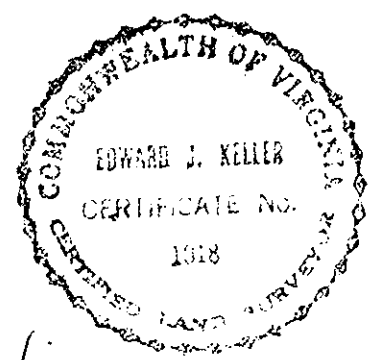

PLAT OF THE PROPERTY OF:
WILLIE MAE MARTIN
 PARCEL OF LAND
 CONTAINING
 4.415 ACRES
 YORK COUNTY, VIRGINIA
 SCALE: 1" = 100' DATE: 17 AUG 73

Edward J. Keller
 E. J. KELLER
 CERTIFIED LAND SURVEYOR
 NEWPORT NEWS, VIRGINIA