

# HARRIS



# GROVE

GRATTON DISTRICT  
YORK COUNTY, VIRGINIA.  
SCALE 1" = 100'

TR/W # BOC-332657-R

## EXHIBIT "A"

~ KEY ~


--- 5' EASEMENT FOR C&P TEL. CO. BURIED CABLE, MIN. 24" DEEP (24")

--- LOT LINES

(55) LOT NUMBERS

Plat Book No. 8 Page 481 of 48  
Filed in the Clerk's Office, Circuit Court, York Co., Va.  
the 6<sup>th</sup> day of June 1974

Teste:  
MELVILLE I. BRYANT, Clerk  
Catharine Bender D.C.  
Deed Book 267 Page 350

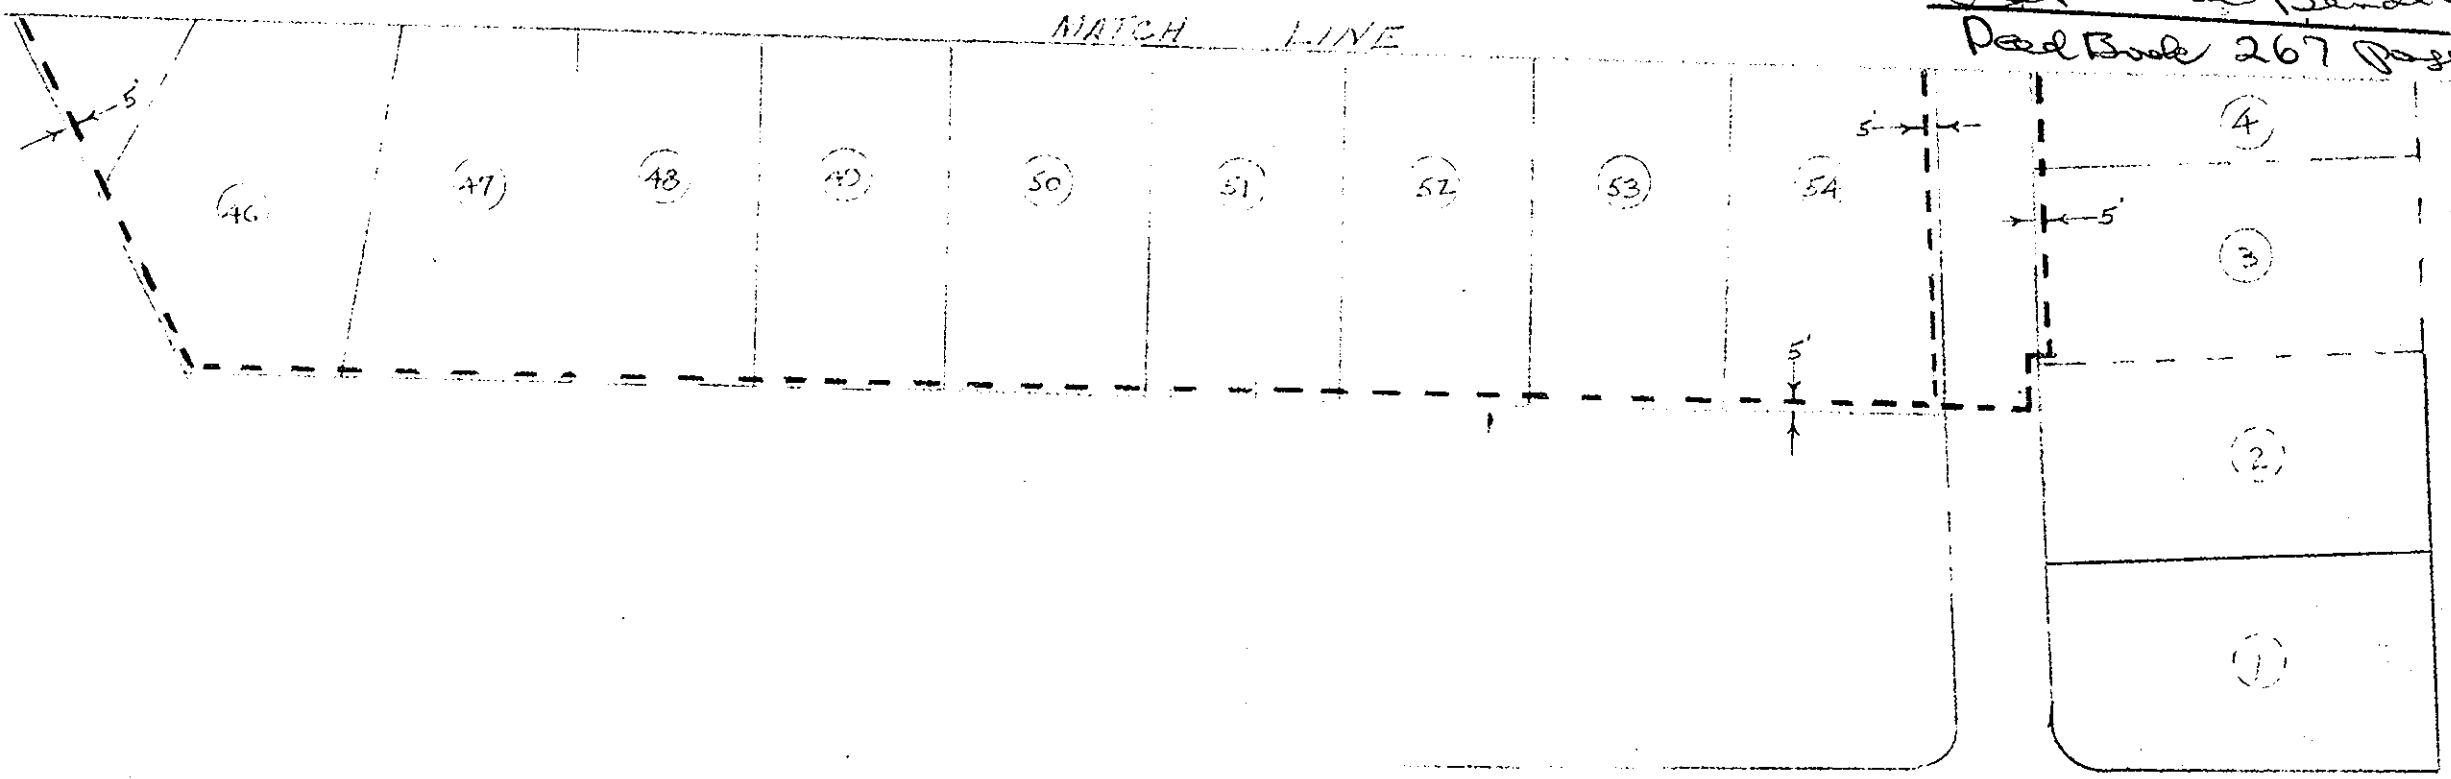

WORMLEY CREEK ROAD  
ROUTE # 632