

EEP inc.

DRAWN by Dac
Date 27 JUNE, 1974
CHECKED by _____



DATE	REVISIONS
8/9/74	TEMPORARY EASEMENTS
8/19/74	TEMP. EASEMENTS

E. E. PAINE, INC.
Engineering Planning Surveying
12284 WARWICK BLVD. Suite 2G
NEWPORT NEWS, VA.
Phone 804-877 4949

JOB TITLE: PLAT SHOWING
OFF-SITE DRAINAGE EASEMENT
for Addition to EDGEHILL
Section Two
YORK COUNTY, VIRGINIA

JOB No. 1127
F.B. _____ PG. _____
SCALE 1" = 100'

SHEET
OF

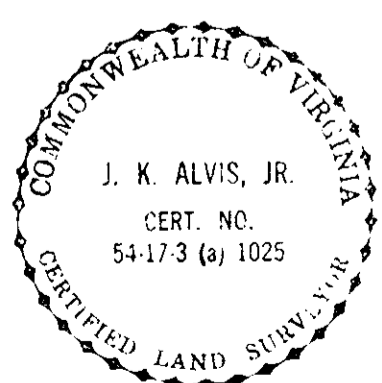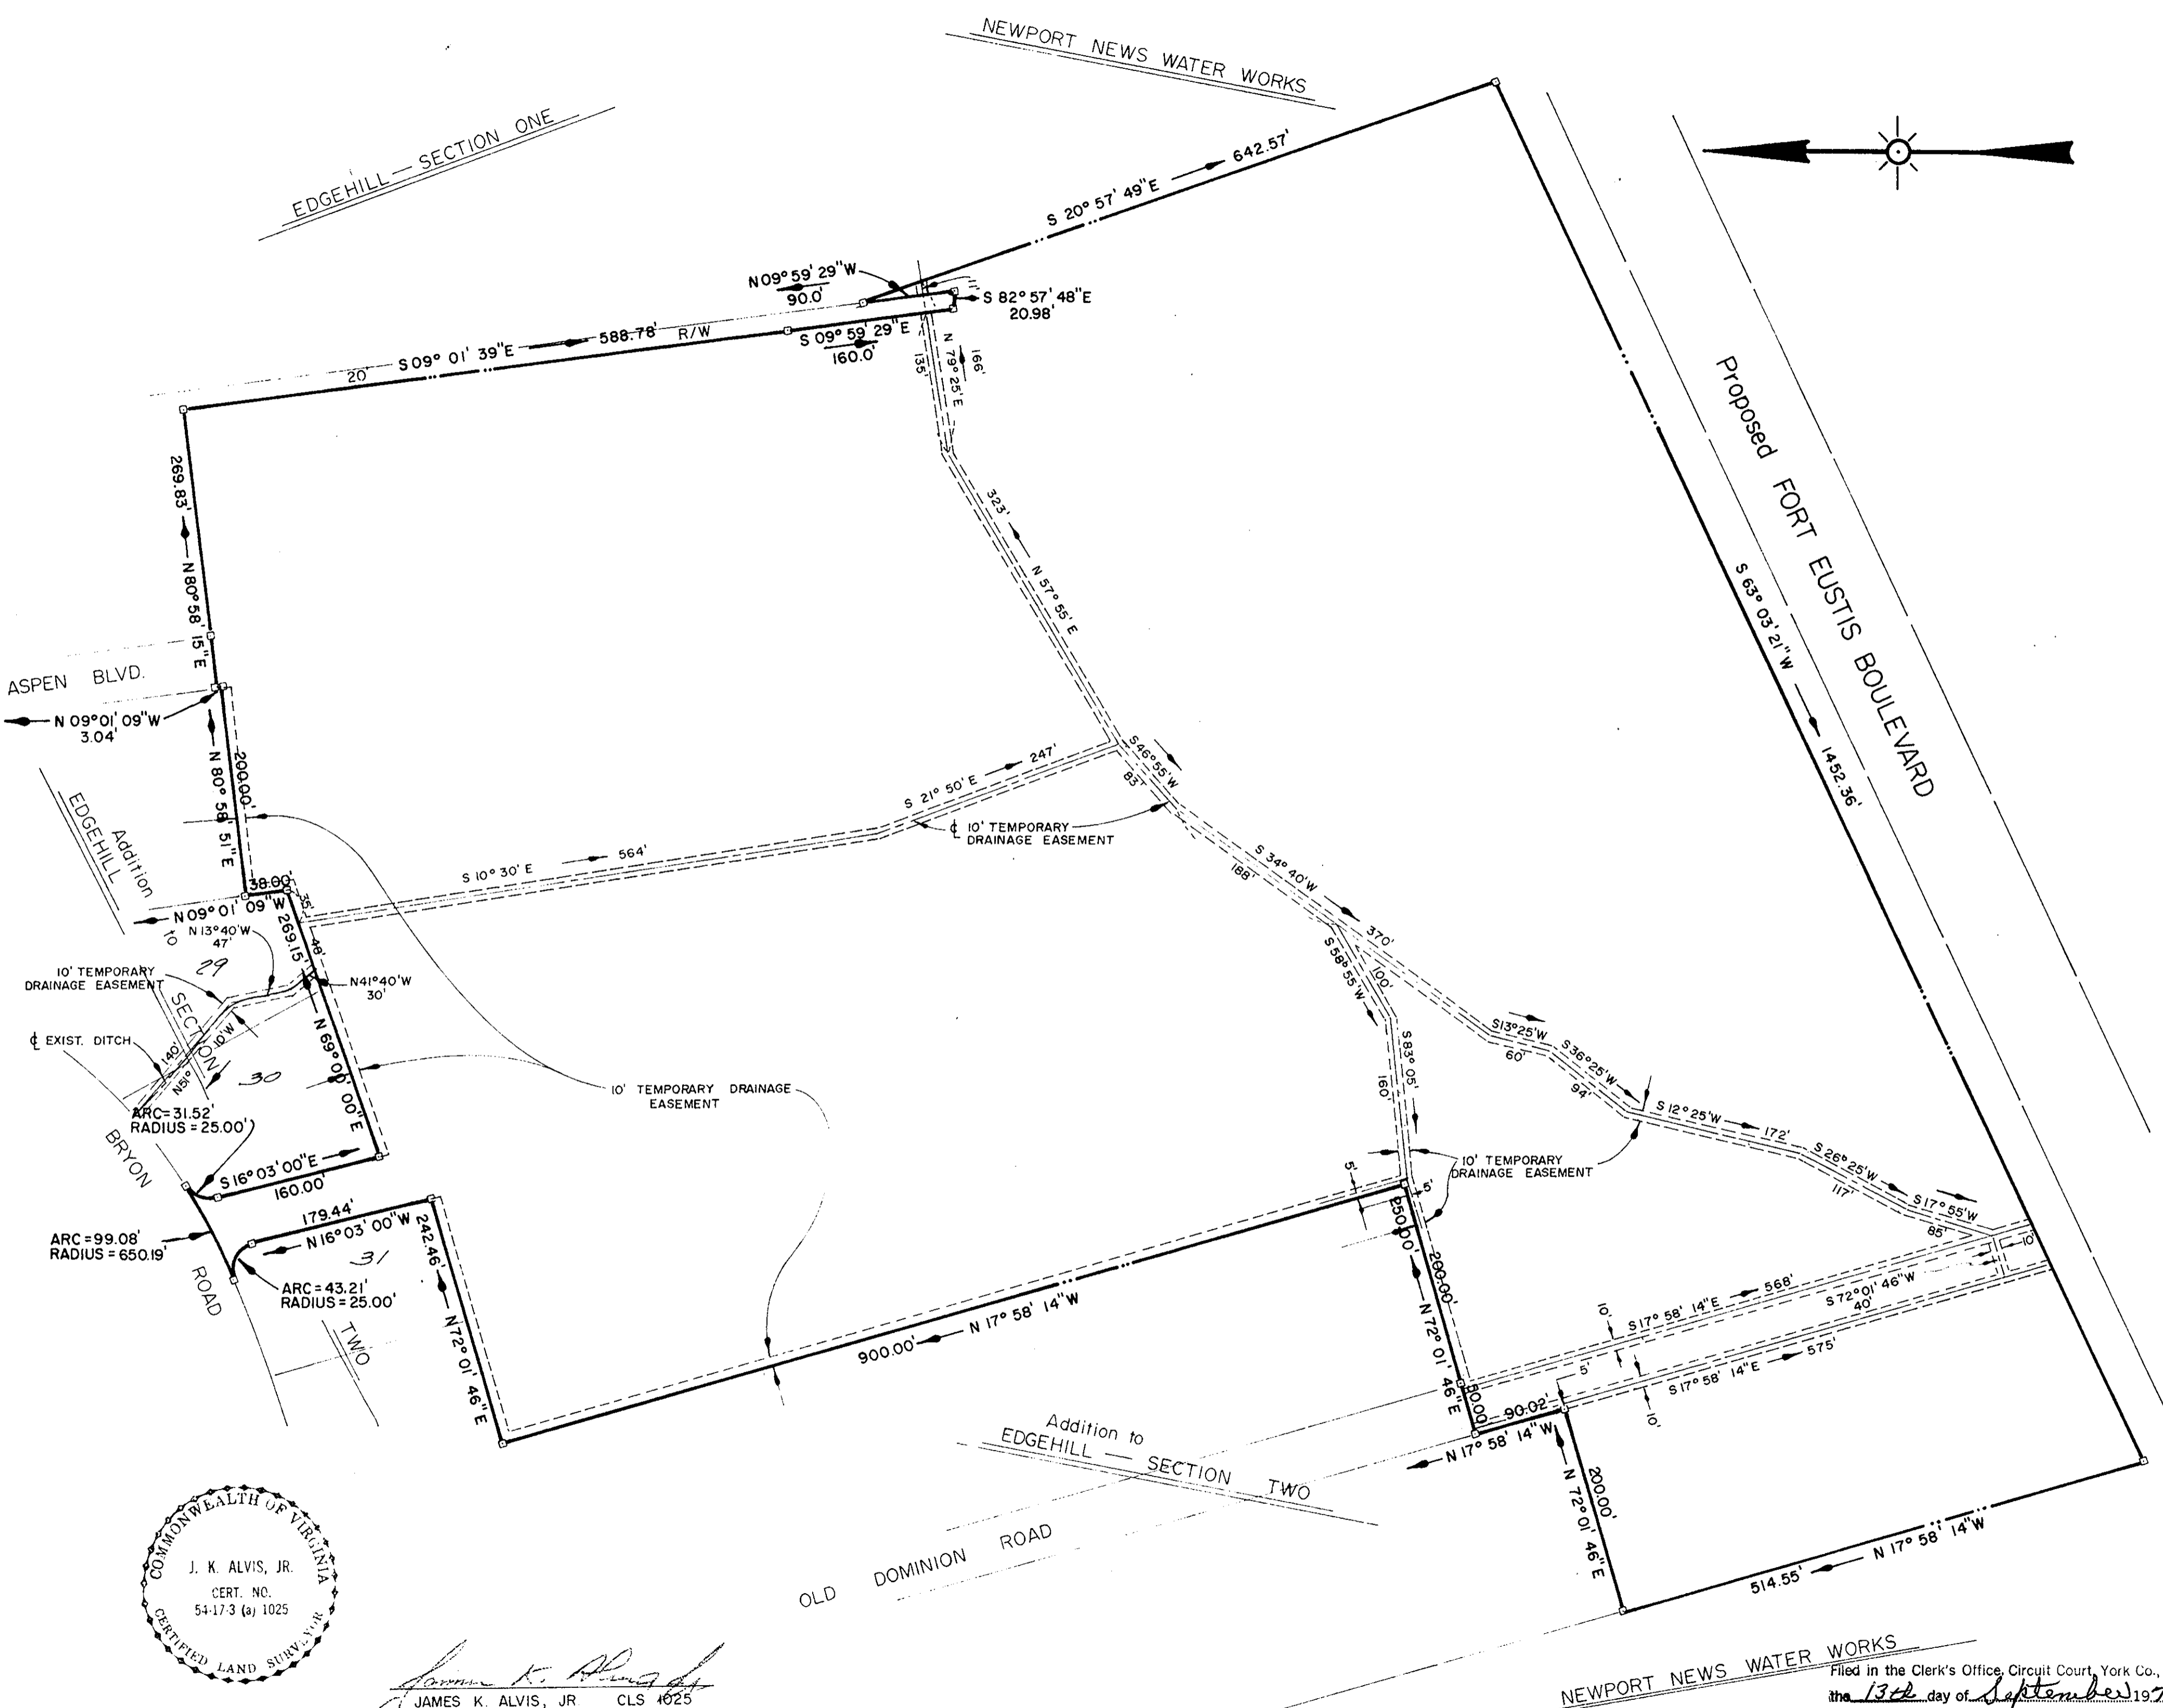

James K. Alvis, Jr.
JAMES K. ALVIS, JR. CLS 1025

NEWPORT NEWS WATER WORKS
Filed in the Clerk's Office, Circuit Court, York Co., Va.
the 13th day of September 1974

Teste:
MELVILLE I. BRYANT, Clerk
by Barbara Berg D. C.