

PLAT SHOWING SURVEY OF A PARCEL OF PROPERTY NOW OR FORMERLY STANDING IN THE NAME OF O.P. MONTGOMERY, SITUATED IN GRAFTON DISTRICT, YORK COUNTY VIRGINIA SURVEYED NOVEMBER 1939. SCALE 1"=60'

NOTE: PROPERTY LINE AS SHOWN BY J.W. SPARRER

V.O. McMANUS C.S.


The report and deed referred to in this PLAT is recorded in deed Book No 54 Page 294.

J.W. MILLS

J.W. MILLS

H.V. MONTGOMERY

J.W. SPARRER

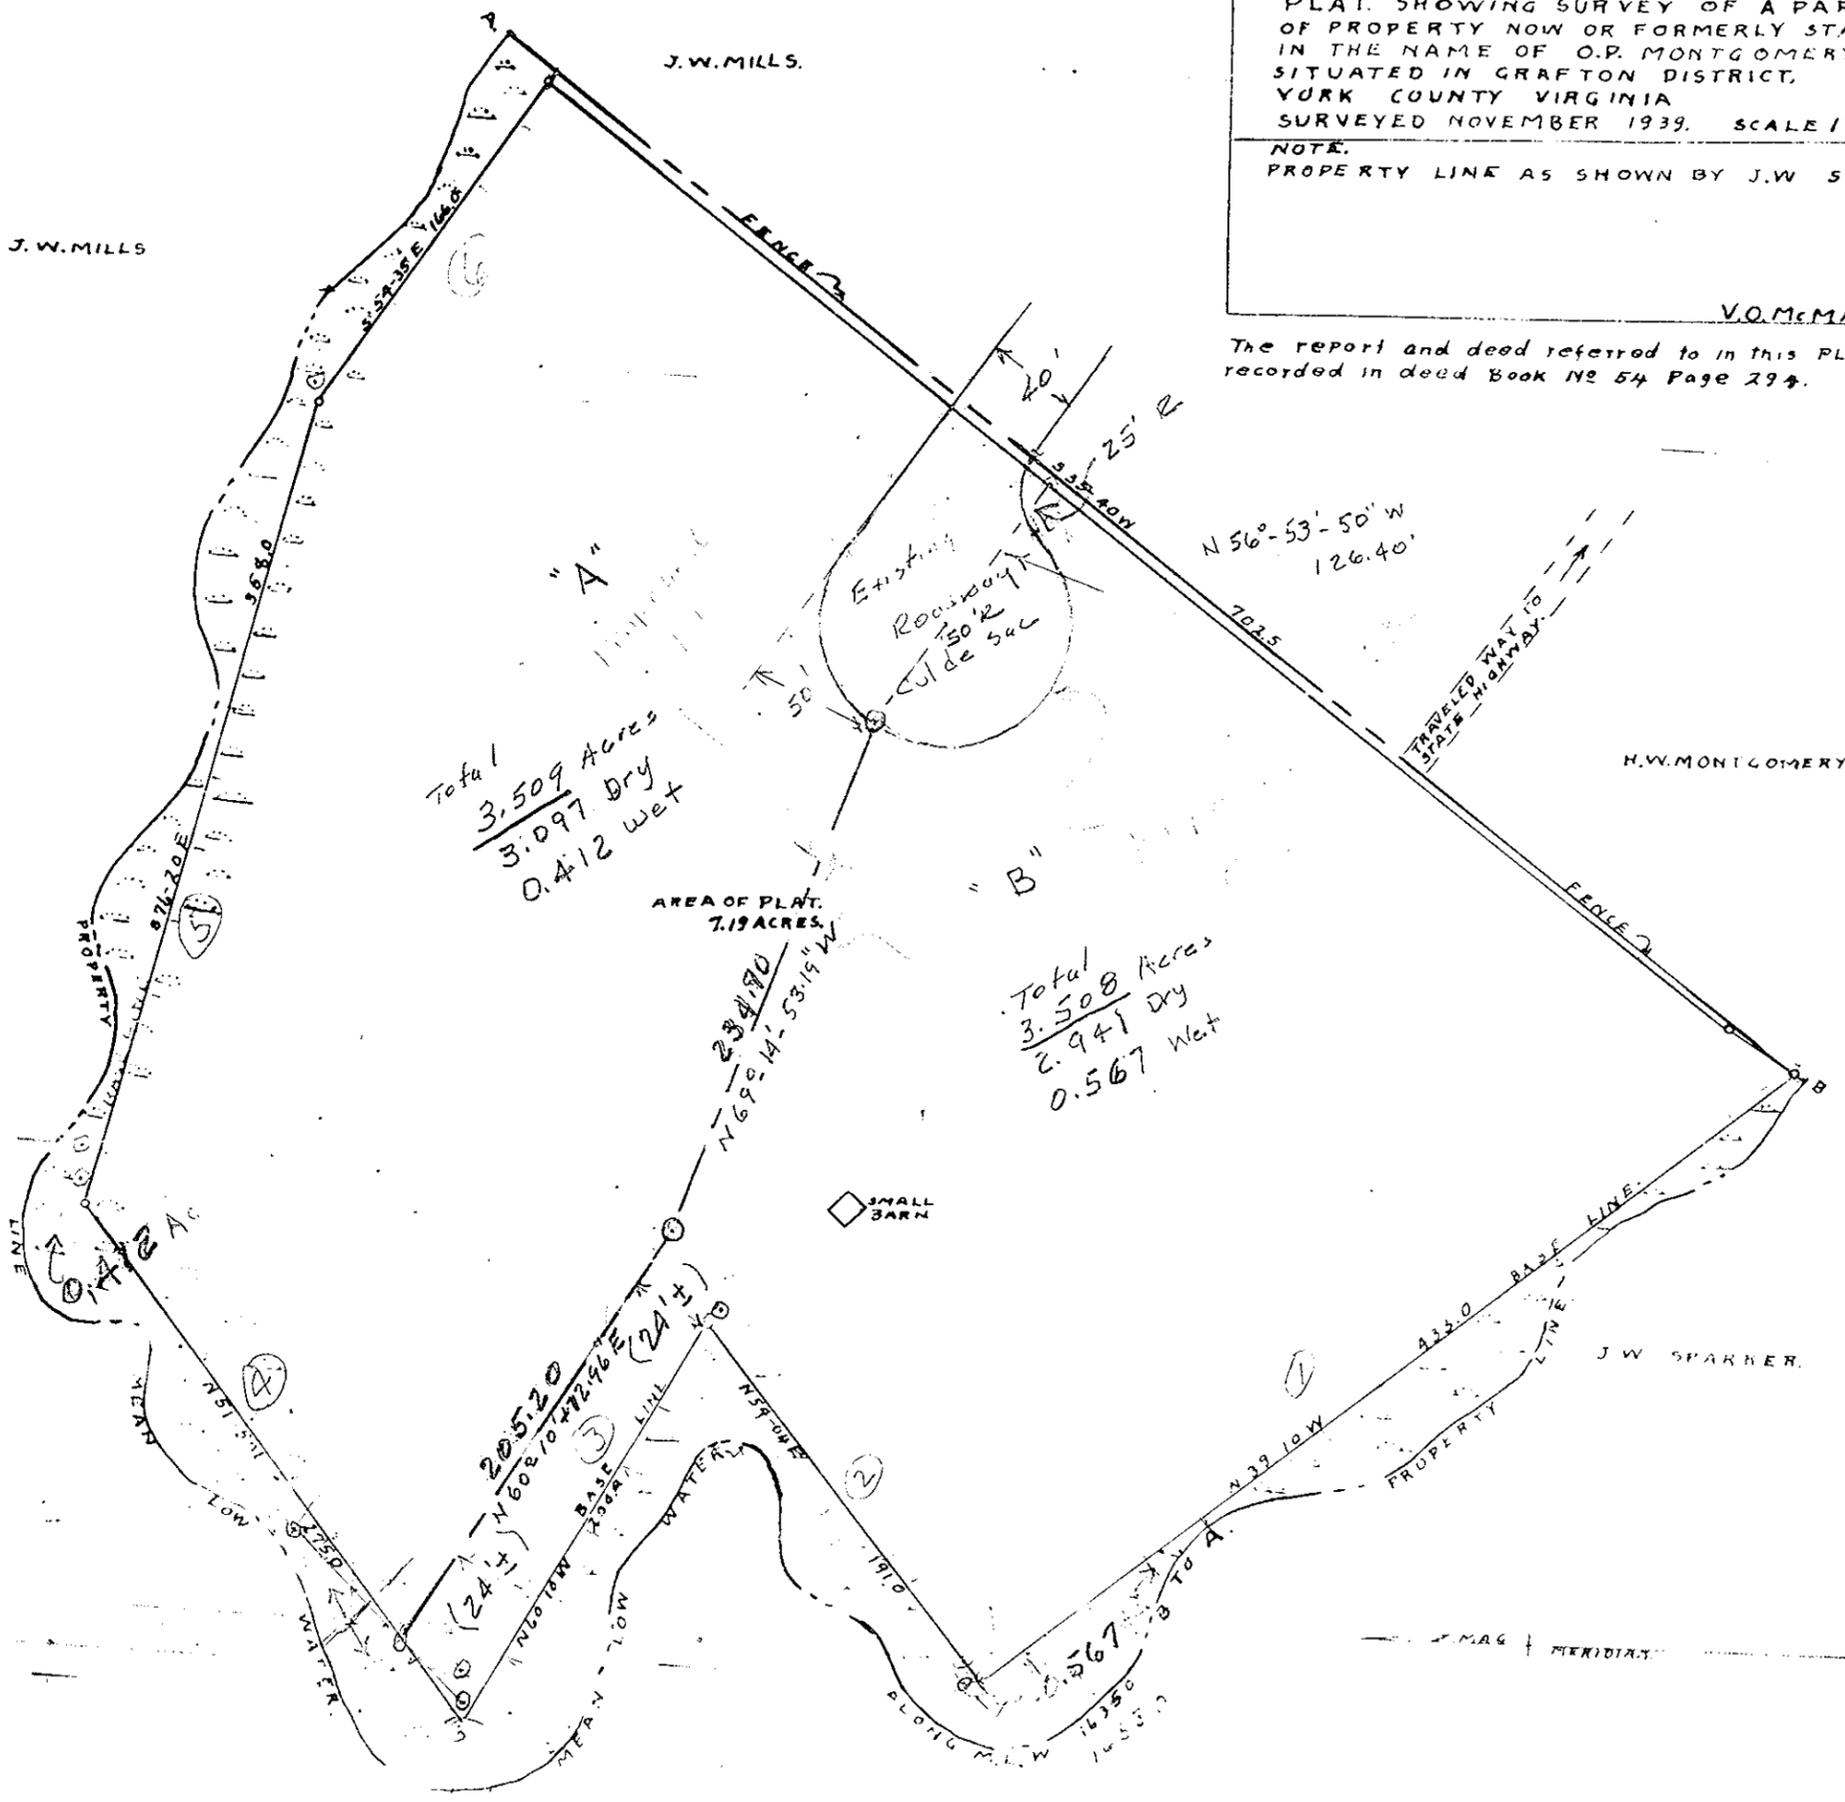

Total  
3.509 Acres  
3.097 Dry  
0.412 Wet

Total  
3.508 Acres  
2.941 Dry  
0.567 Wet

AREA OF PLAT  
7.19 ACRES

APPROVED  
By: *[Signature]*  
York County Virginia  
Date: OCT 18, 1939

G.B. SPARRER