


I CERTIFY THAT THIS PLAT WAS MADE BY ME AT THE DIRECTION OF THE OWNER, AND THAT THE LAND IS ENTIRELY WITHIN THE BOUNDARIES OF LAND COVERED BY PLAT DULY OF RECORD IN THE CLERKS OFFICE OF THE CIRCUIT COURT OF YORK COUNTY IN PLAT BOOK 9 , PAGE 280.

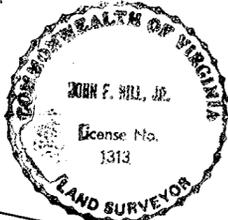

LANGLEY AND McDONALD
BY: John F. Hill, Jr.

STATE OF VIRGINIA, COUNTY OF YORK

IN THE CLERKS OFFICE OF THE CIRCUIT COURT OF THE COUNTY OF YORK THIS 21 DAY OF March, 1980. THE MAP SHOWN HEREON WAS PRESENTED AND ADMITTED TO THE RECORD AS THE LAW DIRECTS.



TESTE: Edith M. Elliott, Clerk
Nancy B. Haver, Dep. Clerk
PLAT BOOK: 9, PAGE: 361

THIS PLAT OF PROPERTY OF THE COUNTY OF YORK, VIRGINIA AS THE SAME APPEARS ON THIS PLAT IS WITH FREE CONSENT AND IN ACCORDANCE WITH THE DESIRES OF THE UNDERSIGNED OWNER.

BY: R. L. Ban
COUNTY ADMINISTRATOR
COMMONWEALTH OF VIRGINIA
COUNTY OF YORK, to-wit:

I, Andrew D. Crumwell A NOTARY PUBLIC FOR THE STATE OF VIRGINIA AT LARGE, DO HEREBY CERTIFY THAT R. L. Ban, WHOSE NAME IS SIGNED TO THE FOREGOING CERTIFICATE, HAS ACKNOWLEDGED THE SAME BEFORE ME IN THE COUNTY AND STATE AFORESAID THIS 19 DAY OF March, 1980. MY COMMISSION EXPIRES ON THE 19 DAY OF January, 1982.

Andrew D. Crumwell
NOTARY PUBLIC

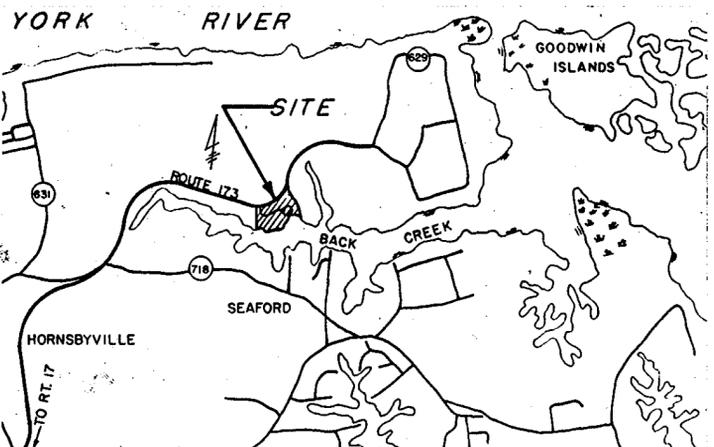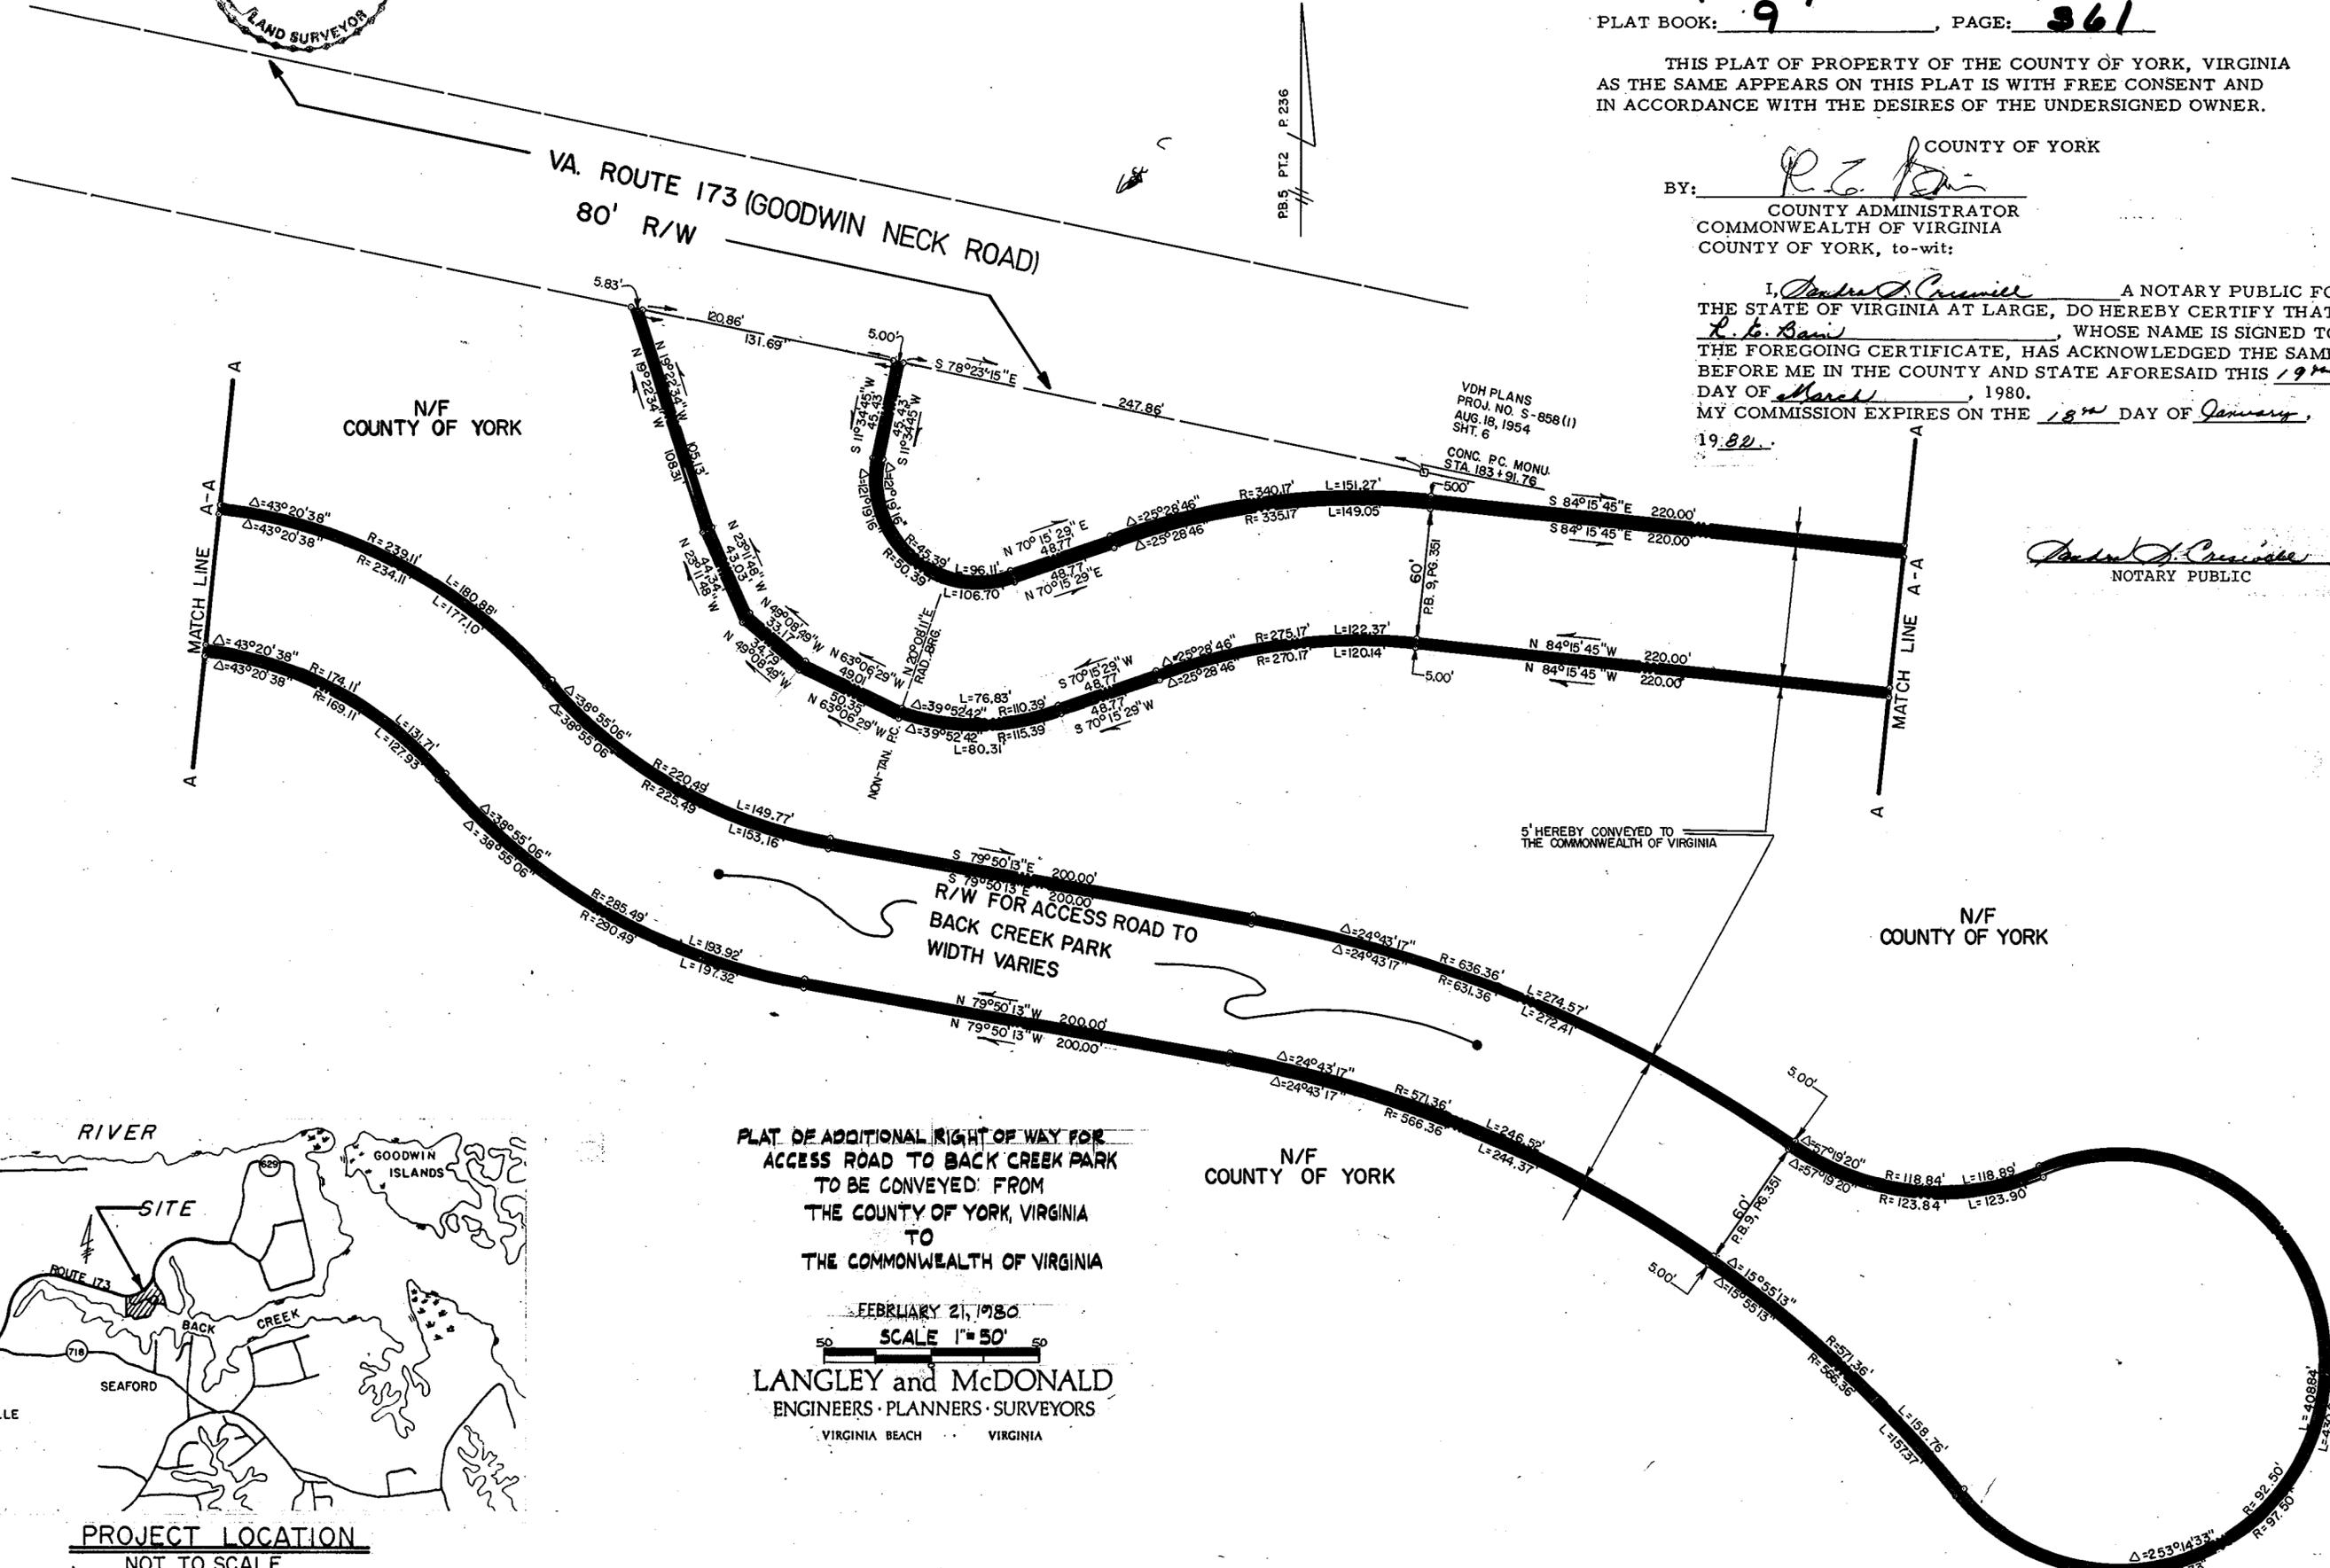

PROJECT LOCATION
NOT TO SCALE

PLAT OF ADDITIONAL RIGHT OF WAY FOR
ACCESS ROAD TO BACK CREEK PARK
TO BE CONVEYED FROM
THE COUNTY OF YORK, VIRGINIA
TO
THE COMMONWEALTH OF VIRGINIA

FEBRUARY 21, 1980
SCALE 1"=50'
LANGLEY and McDONALD
ENGINEERS · PLANNERS · SURVEYORS
VIRGINIA BEACH · VIRGINIA

REVISED: 2/26/80