



104

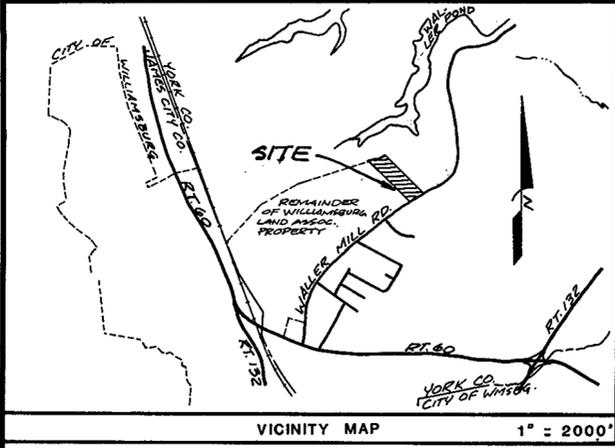

SUBDIVISION OF THE PROPERTY OF
**WILLIAMSBURG LAND ASSOCIATES
 A VIRGINIA GENERAL PARTNERSHIP**
 FOR CONVEYANCE TO
WILLIAMSBURG NEW TESTAMENT CHURCH

BRUTON DISTRICT
 COUNTY OF YORK, VIRGINIA
SMALL ENGINEERING, INC.
 Engineers, Planners, Surveyors
 625 Ironbound Rd. Williamsburg, VA 23185
 (804) 253-0040
 SCALE: 1" :: 100' JULY 30, 1980

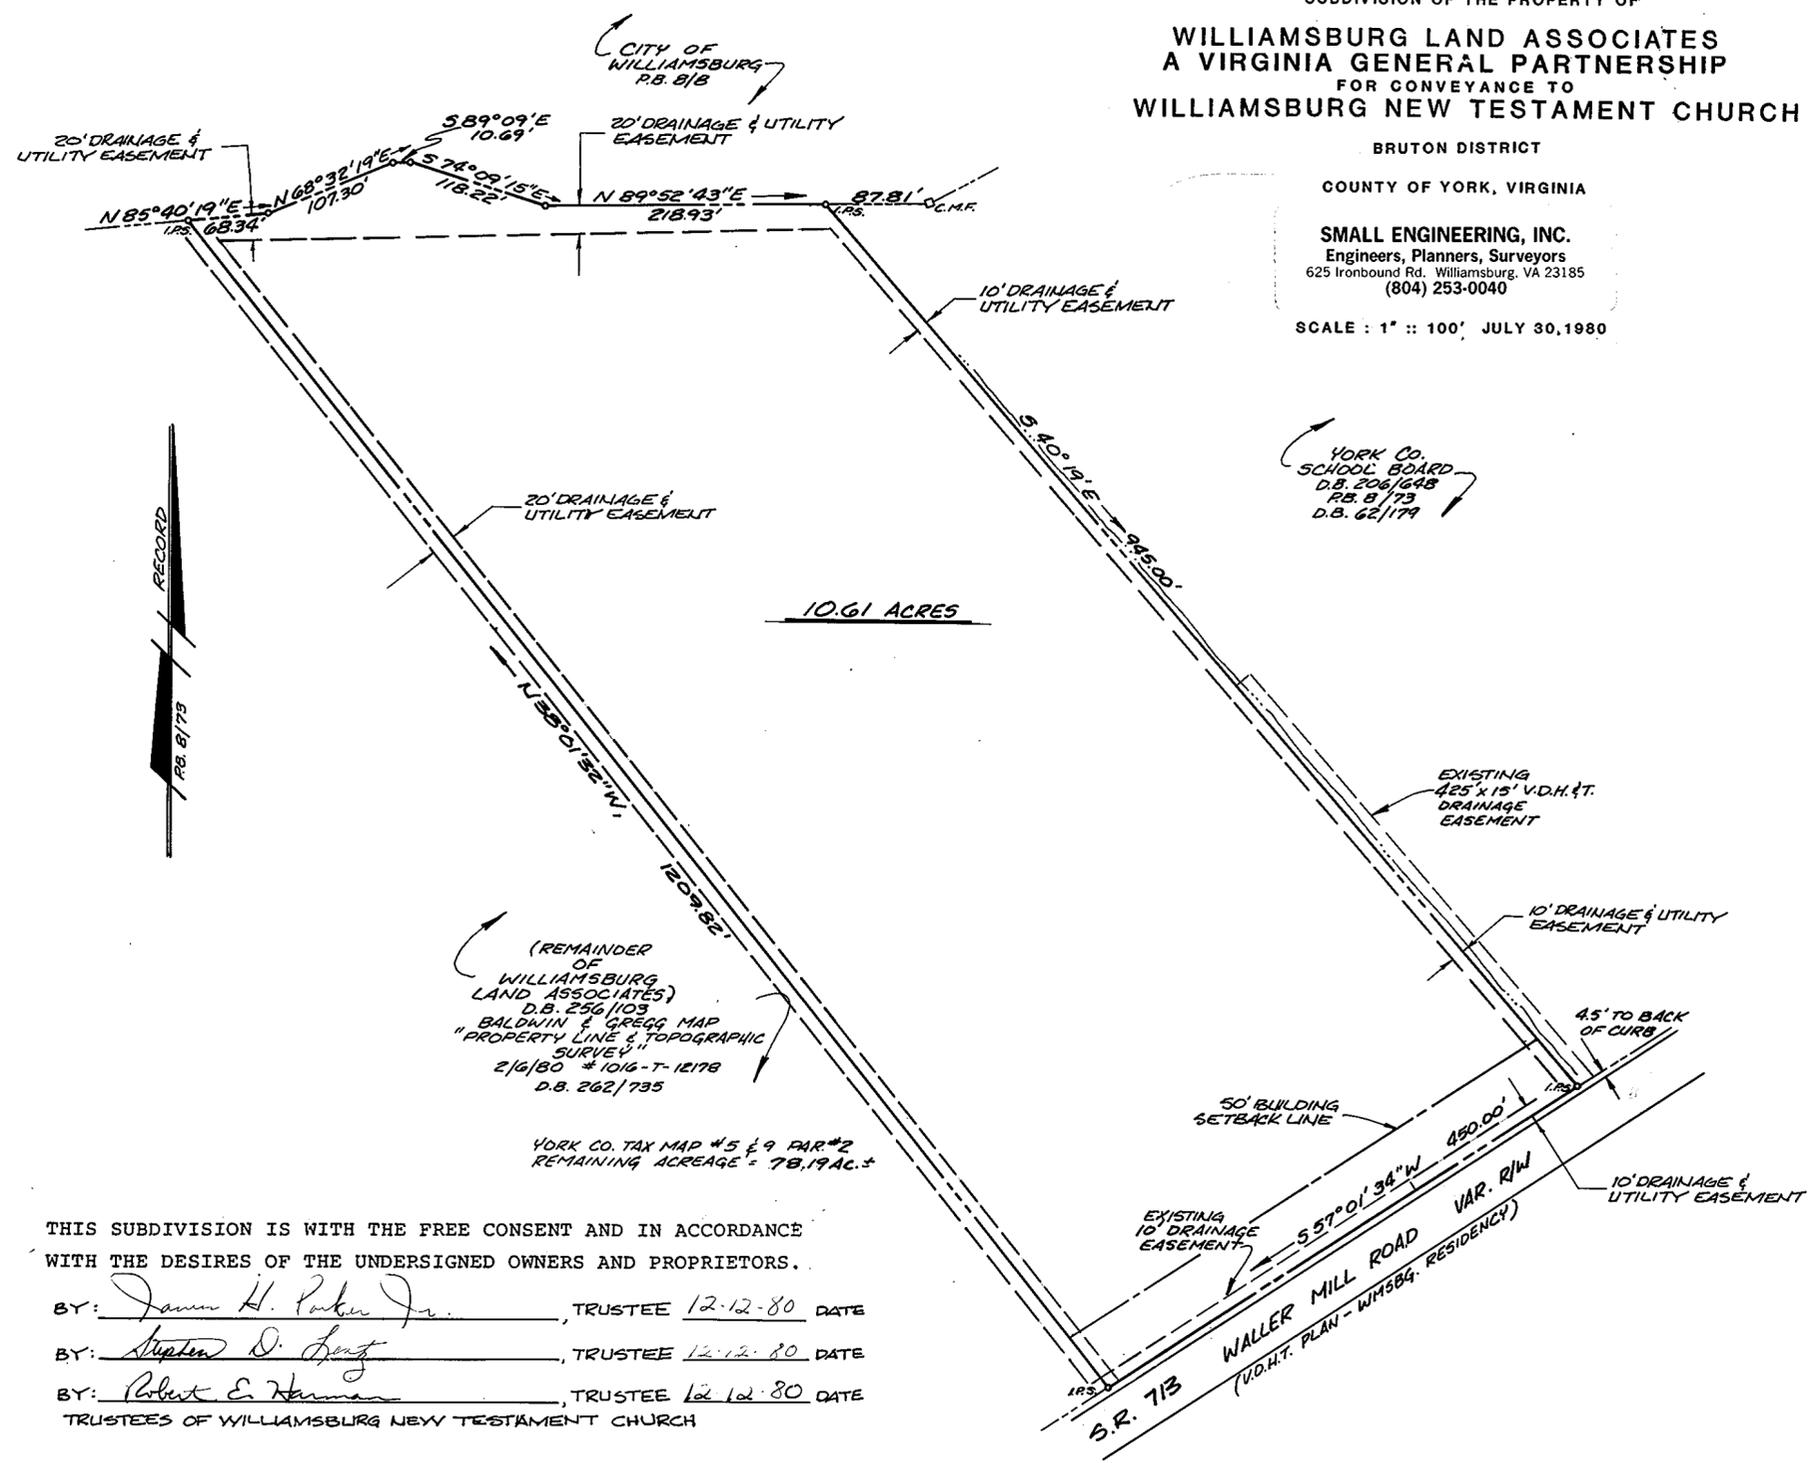

THIS SUBDIVISION IS WITH THE FREE CONSENT AND IN ACCORDANCE WITH THE DESIRES OF THE UNDERSIGNED OWNERS AND PROPRIETORS.

BY: Stephen M. Kujal, A GENERAL PARTNER
 BY: John F. Seal, A GENERAL PARTNER
 DATE: December 3, 1980
 WILLIAMSBURG LAND ASSOCIATES, A VIRGINIA GENERAL PARTNERSHIP

I Judith K. Edington, A NOTARY PUBLIC IN AND FOR THE State OF Virginia DO HEREBY CERTIFY THAT THE ABOVE NAMED PERSONS WHOSE NAMES ARE SIGNED TO THE FOREGOING WRITING HAVE ACKNOWLEDGED THE SAME BEFORE ME IN MY AND STATE AFORESAID.

GIVEN UNDER MY HAND THIS 3rd DAY OF December, 1980.

Judith K. Edington
 NOTARY PUBLIC
 My Commission Expires 10-31-83

TO THE BEST OF MY KNOWLEDGE AND BELIEF, ALL THE REQUIREMENTS AS SET FORTH IN THE ORDINANCE FOR APPROVING PLATS OF SUBDIVISIONS IN THE COUNTY OF YORK, VIRGINIA, HAVE BEEN COMPLIED WITH, INCLUDING A CLOSURE OF NOT LESS THAN 1'/10,000'.

THIS IS TO CERTIFY THAT THE LAND EMBRACED IN THIS SUBDIVISION IS IN THE NAME OF WILLIAMSBURG LAND ASSOCIATES A VIRGINIA GENERAL PARTNERSHIP AND WAS ACQUIRED FROM H.V. KELLY, ET ALS BY DEED DATED 1/7/74 AND DULY RECORDED IN THE CLERK'S OFFICE OF THE CIRCUIT COURT OF THE COUNTY OF YORK, VIRGINIA, IN DEED BOOK 256, PAGE 103. I CERTIFY THAT MONUMENTS AS SHOWN ON THE PLAT WILL BE SET ON OR BEFORE 8/29/80.

THIS SUBDIVISION IS WITH THE FREE CONSENT AND IN ACCORDANCE WITH THE DESIRES OF THE UNDERSIGNED OWNERS AND PROPRIETORS.

BY: James H. Parker Jr., TRUSTEE 12-12-80 DATE
 BY: Stephen D. Long, TRUSTEE 12-12-80 DATE
 BY: Robert E. Harman, TRUSTEE 12-12-80 DATE
 TRUSTEES OF WILLIAMSBURG NEW TESTAMENT CHURCH

I George R. Leach, A NOTARY PUBLIC IN AND FOR THE State OF Virginia DO HEREBY CERTIFY THAT THE ABOVE NAMED PERSONS WHOSE NAMES ARE SIGNED TO THE FOREGOING WRITING HAVE ACKNOWLEDGED THE SAME BEFORE ME IN MY AND STATE AFORESAID.


GIVEN UNDER MY HAND THIS 12th DAY OF December 1980.

George R. Leach
 NOTARY PUBLIC
 My Commission expires 10-8-84

APPROVED:
 YORK COUNTY BOARD OF SUPERVISORS
 BY: Robert White
 PLAT APPROVING AGENT
 DATE: 12/19/80

STATE OF VIRGINIA
 COUNTY OF YORK
 IN THE CLERK'S OFFICE OF THE CIRCUIT COURT FOR THE COUNTY OF YORK THE 19 DAY OF December, 1980 THIS MAP WAS PRESENTED AND ADMITTED TO RECORD AS THE LAW DIRECTS, PLAT BOOK 9, PAGE 401.

TESTE: Edith M. Elliott
 CLERK
 BY: Nancy L. Lane, D.C.

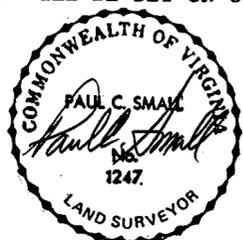

Paul C. Small
 C.L.S.

THIS SUBDIVISION HAS BEEN INSPECTED BY AN AGENT OF THE DIVISION OF LOCAL HEALTH SERVICES AND EACH LOT CONTAINED THEREIN HAS BEEN DETERMINED ACCEPTABLE FOR INSTALLATION OF AN INDIVIDUAL SEWERAGE DISPOSAL SYSTEM UNDER THE SUBDIVISION EVALUATION IN EFFECT AS OF THIS DATE.

EACH LOT WITHIN THIS SUBDIVISION IS SERVED BY PUBLIC WATER PROVIDED BY THE CITY OF WILLIAMSBURG

TOTAL SUBDIVIDED AREA 10.61 ACRES

EASEMENTS SHOWN THUS ARE HEREBY CONVEYED TO THE COUNTY OF YORK FOR DRAINAGE AND UTILITIES.

MINIMUM BUILDING SETBACK LINE SHOWN THUS: _____
 50' FRONT YARD
 20' SIDE YARD
 50' REAR YARD

H.S. Warren, 12/15/80
 (signed) (date)