

SKIMINO HILLS

SECTION EIGHT

COUNTY OF YORK


VIRGINIA

COENEN & ASSOCIATES, INC.
 ENGINEERS — PLANNERS — SURVEYORS
 696 J. CLYDE MORRIS BLVD. — NEWPORT NEWS, VA.
 SCALE: 1" = 100' DATE: MARCH 28, 1981

TO THE BEST OF MY KNOWLEDGE AND BELIEF, ALL THE REQUIREMENTS AS SET FORTH IN THE ORDINANCE FOR APPROVING PLATS OF SUBDIVISIONS IN THE COUNTY OF YORK, VIRGINIA, HAVE BEEN COMPLIED WITH, INCLUDING A CLOSURE OF NOT LESS THAN 1'/10,000'.

THIS IS TO CERTIFY THAT THE LAND EMBRACED IN THIS SUBDIVISION IS IN THE NAME OF APARTMENTS, INC., AND WAS ACQUIRED FROM VIRGINIA BAPTIST FOUNDATION, INCORPORATED, A VIRGINIA CORPORATION BY DEED DATED MAY 1, 1974, AND DULY RECORDED IN THE CLERK'S OFFICE OF CIRCUIT COURT OF THE COUNTY OF YORK, VIRGINIA, IN DEED BOOK 267, PAGE 513.

D.L. Gallant
 D.L. GALLANT
 Certified Land Surveyor

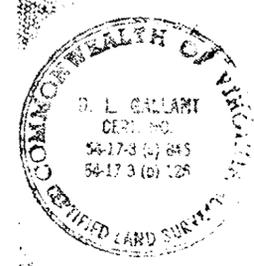

THIS SUBDIVISION IS WITH THE FREE CONSENT AND IN ACCORDANCE WITH THE DESIRES OF THE UNDERSIGNED OWNERS AND PROPRIETORS.

[Signatures]

I, Carolyn A. McGeary, A NOTARY PUBLIC IN AND FOR THE CITY OF Newport News, DO HEREBY CERTIFY THAT THE ABOVE NAMED PERSONS WHOSE NAMES ARE SIGNED TO THE FOREGOING WRITING HAVE ACKNOWLEDGED THE SAME BEFORE ME IN MY CITY AND STATE. AFORESAID


GIVEN UNDER MY HAND THIS 16 DAY OF April 1981

Carolyn A. McGeary
 NOTARY PUBLIC

MY COMMISSION EXPIRES Sept. 4, 1983

YORK COUNTY, VIRGINIA
APPROVED
 YORK COUNTY BOARD OF SUPERVISORS
 BY _____
 PLAT APPROVING AGENT
 DATE _____
 VARIATIONS APPROVED
 DATE _____


EASEMENTS SHOWN THUS ARE HEREBY CONVEYED TO THE COUNTY OF YORK FOR DRAINAGE & OTHER UTILITIES.

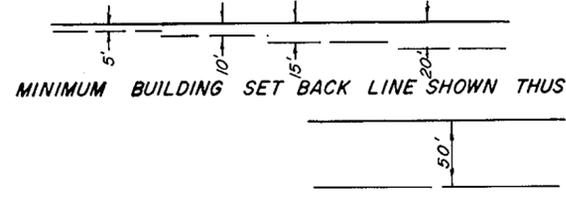


STATE OF VIRGINIA
 COUNTY OF YORK
 IN THE CLERK'S OFFICE OF THE CIRCUIT COURT
 FOR THE COUNTY OF YORK THE 28th DAY OF Sept, 1981,
 THIS MAP WAS PRESENTED AND ADMITTED TO RECORD
 AS THE LAW DIRECTS, PLAT BOOK 9, PAGE 4-50

TESTE: *Edith M. Elliott*
 CLERK
by Betty Hausd. D.C.

AREA WITHIN LOTS,: 19.31 ACRES ±
 AREA WITHIN R/W: 2.086 "
 TOTAL SUBDIVIDED AREA: 21.4 ACRES ±

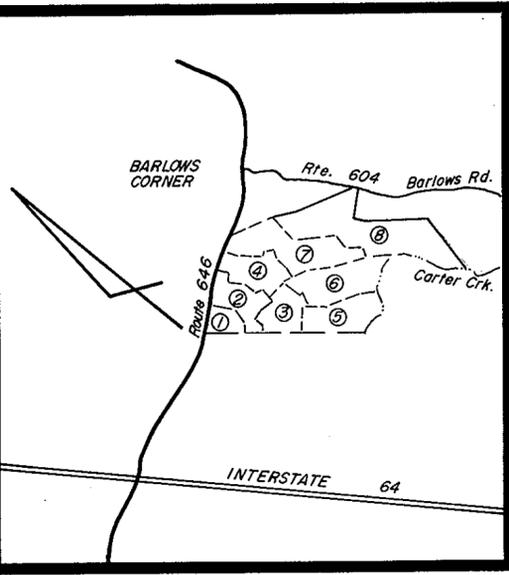

VICINITY MAP
 SCALE 1" = 2,000'

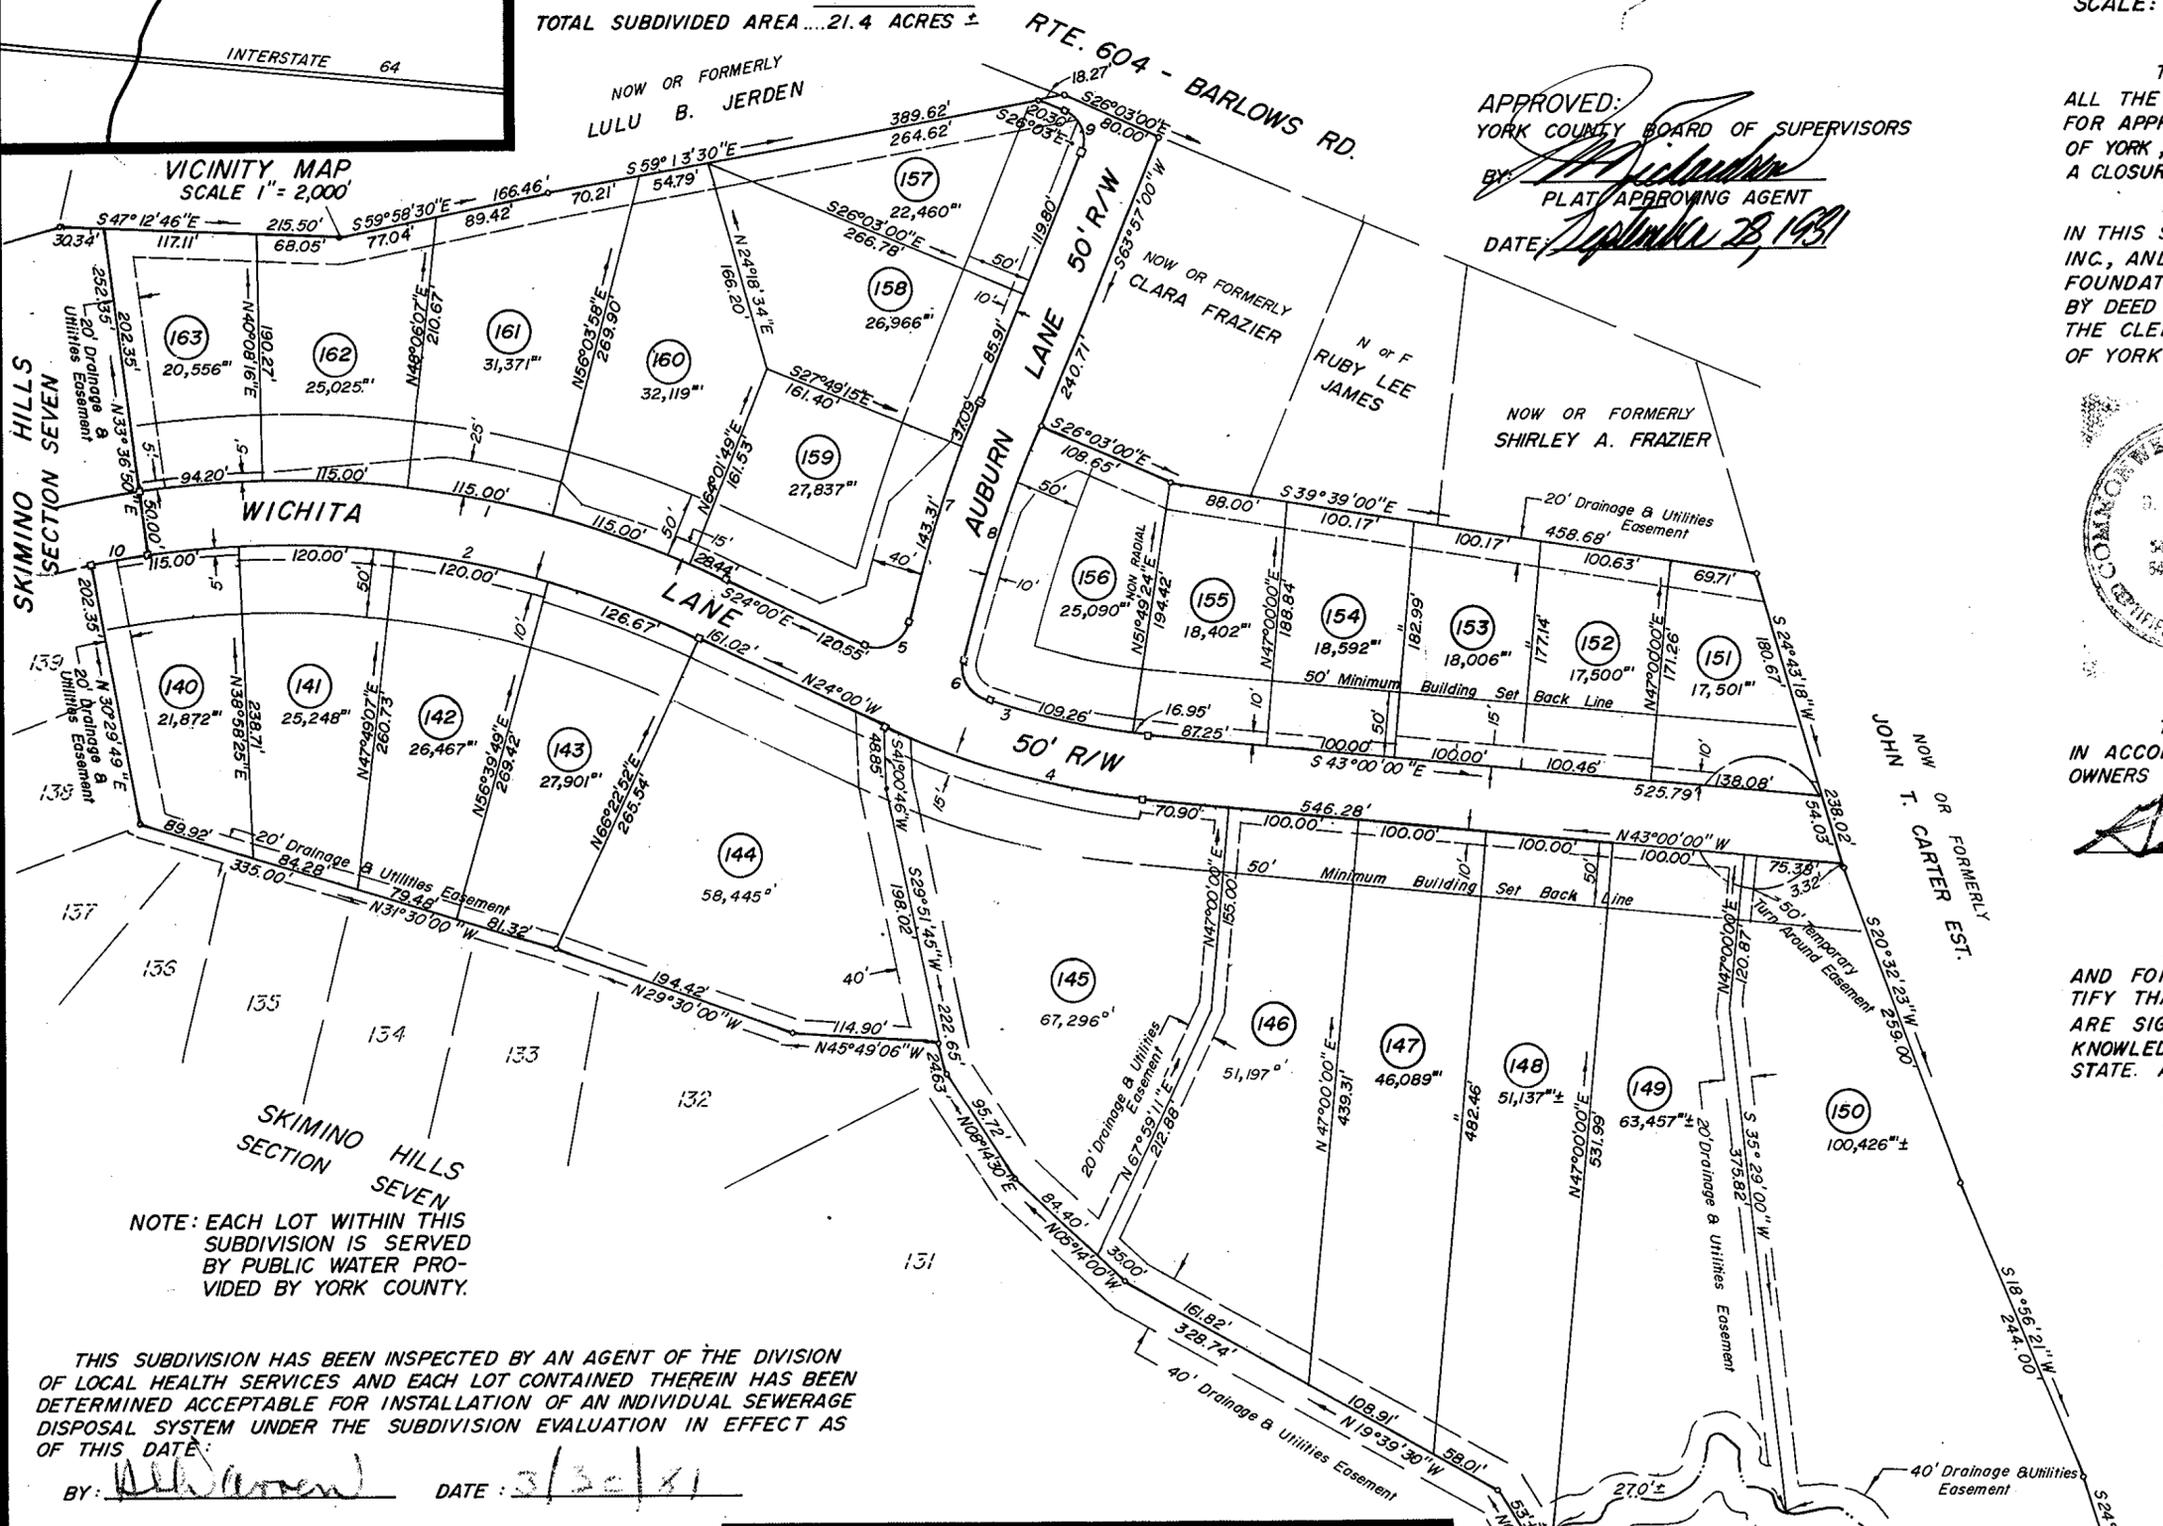

NOTE: EACH LOT WITHIN THIS SUBDIVISION IS SERVED BY PUBLIC WATER PROVIDED BY YORK COUNTY.

THIS SUBDIVISION HAS BEEN INSPECTED BY AN AGENT OF THE DIVISION OF LOCAL HEALTH SERVICES AND EACH LOT CONTAINED THEREIN HAS BEEN DETERMINED ACCEPTABLE FOR INSTALLATION OF AN INDIVIDUAL SEWERAGE DISPOSAL SYSTEM UNDER THE SUBDIVISION EVALUATION IN EFFECT AS OF THIS DATE:

BY: *[Signature]* DATE: 3/30/81

No.	DELTA	RADIUS	TANGENT	ARC.	CHORD	CH. BEARING
5	100°39'48"	25.00'	30.15'	43.92'	38.49'	S74°19'54"E
6	84°55'21"	25.00'	22.88'	37.05'	33.75'	S12°05'26"W
7	8°36'48"	1200.00'	90.37'	180.40'	180.23'	N59°38'36"E
8	9°23'53"	1150.00'	94.53'	188.63'	188.42'	S59°15'04"W
9	90°00'00"	25.00'	25.00'	39.27'	35.35'	N18°57'00"E
4	19°00'00"	622.58'	104.18'	206.46'	205.51'	S33°30'00"E

CENTERLINE OF CREEK IS PROPERTY LINE
 JOB NO. 9091-8 C.L.S.