

SUBDIVISION OF THE PROPERTY OF
ENDEBROCK-WHITE Co., Inc.


NELSON DISTRICT
 COUNTY OF YORK, VIRGINIA

HUGH C. DISCHINGER—Engineers • Surveyors

110A DARE ROAD
 GRAFTON, VIRGINIA

SCALE: 1" = 100'

DATE: November 24, 1981

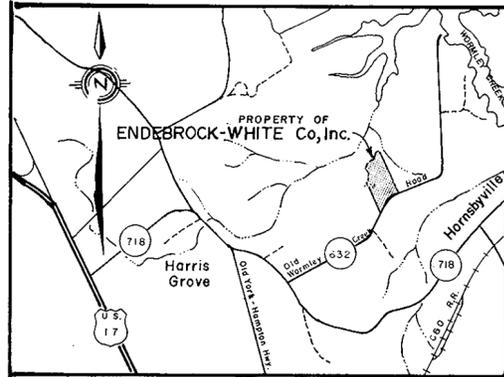

VICINITY MAP
 SCALE: 1" = 2000'

This subdivision is with the free consent and in accordance with the desires of the undersigned owners and proprietors.

H. C. White
 ENDEBROCK-WHITE Co., Inc.
 DATE: 11/20/81

Mary E. Valadez, CPS, a Notary Public in and for the County of York of the State of Virginia do hereby certify that the above named persons whose names are signed to the foregoing writing have acknowledged the same before me in my county and state aforesaid.
 Given under my hand this 20th day of Nov., 1981.

Mary E. Valadez, CPS
 NOTARY PUBLIC

NOW OR FORMERLY
WILLIAM AUGUSTINE ENDEBROCK, Jr.
 DB 249 PG. 335

To the best of my knowledge and belief, all the requirements as set forth in the ordinance for approving plats of subdivisions in the County of York, Virginia, have been complied with, including a closure of not less than 1/10,000'.

This is to certify that the land embraced in this subdivision is in the name of Endebrock-White Co., Inc. and was acquired from T. Sheild, Harris et ux by deed dated September 26, 1967 and duly recorded in the Clerk's Office of the Circuit Court of the County of York, Virginia, in Deed Book 207, page 46. I certify that monuments as shown on the plat have been set.




Hugh C. Dischinger
 HUGH C. DISCHINGER, P.E. & C.L.S.

HARMON J. & WYNEMA COXTON
 DB 349 PG. 758

UTILITIES NOTES:
 WATER: Each lot within this subdivision is to be served by a well to be approved by the Health Department.
 SEWER: This subdivision has been inspected by an agent of the division of local Health Services and each lot contained therein has been determined acceptable for installation of an individual sewerage disposal system under the subdivision evaluation in effect as of this date. As permitted 9/21/81

Asquid B. Williams
 INSPECTOR
 DATE: 11/20/81

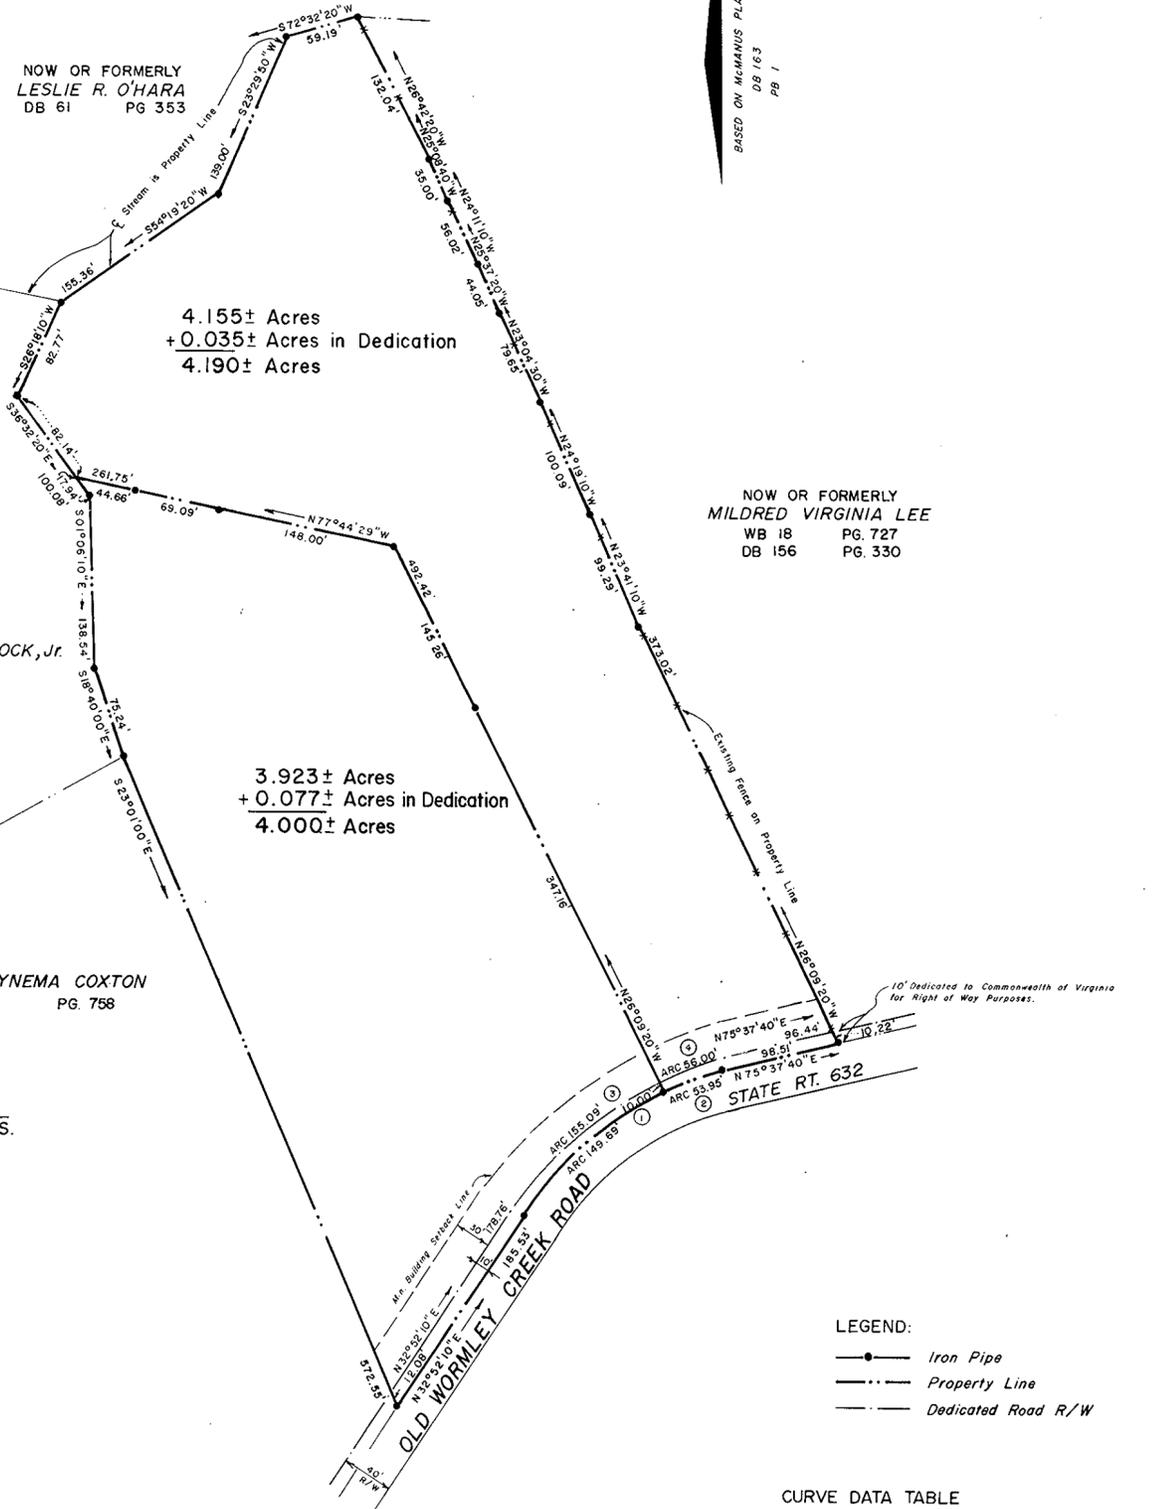

AREA WITHIN LOTS.....8.19± ACRES
 TOTAL SUBDIVIDED AREA...8.19± ACRES

LEGEND:
 ●— Iron Pipe
 - - - Property Line
 ——— Dedicated Road R/W

CURVE DATA TABLE

NO.	DELTA	RADIUS	TANGENT	ARC	CHORD	CHORD BEARING
1.	31°24'50"	272.87'	76.78'	149.69'	147.82'	N48°35'05"E
2.	11°19'40"	272.87'	27.06'	53.95'	53.86'	N69°57'50"E
3.	31°24'52"	282.87'	79.55'	155.09'	153.16'	N48°34'36"E
4.	11°20'38"	282.87'	28.09'	56.00'	55.91'	N69°57'21"E

APPROVED: *[Signature]*
 YORK COUNTY BOARD OF SUPERVISORS
 BY: *[Signature]*
 PLAT APPROVING AGENT
 DATE: 11/24/81

STATE OF VIRGINIA
 COUNTY OF YORK
 In the Clerk's Office of the Circuit Court for the County of York the 24th day of November, 1981 this map was presented and admitted to record as the law directs,
 PLAT BOOK 9 PAGE 460
 TESTE: EDITH M. ELLIOTT, CLERK
 CLERK
 BY: *Catherine Bander, D.C.*