


SUBDIVISION OF  
**WOODLAKE CROSSING**  
SECTION 1  
COUNTY OF YORK, VIRGINIA



SCALE: 1" = 100' MARCH 13, 1986  
SHEET 3 OF 3

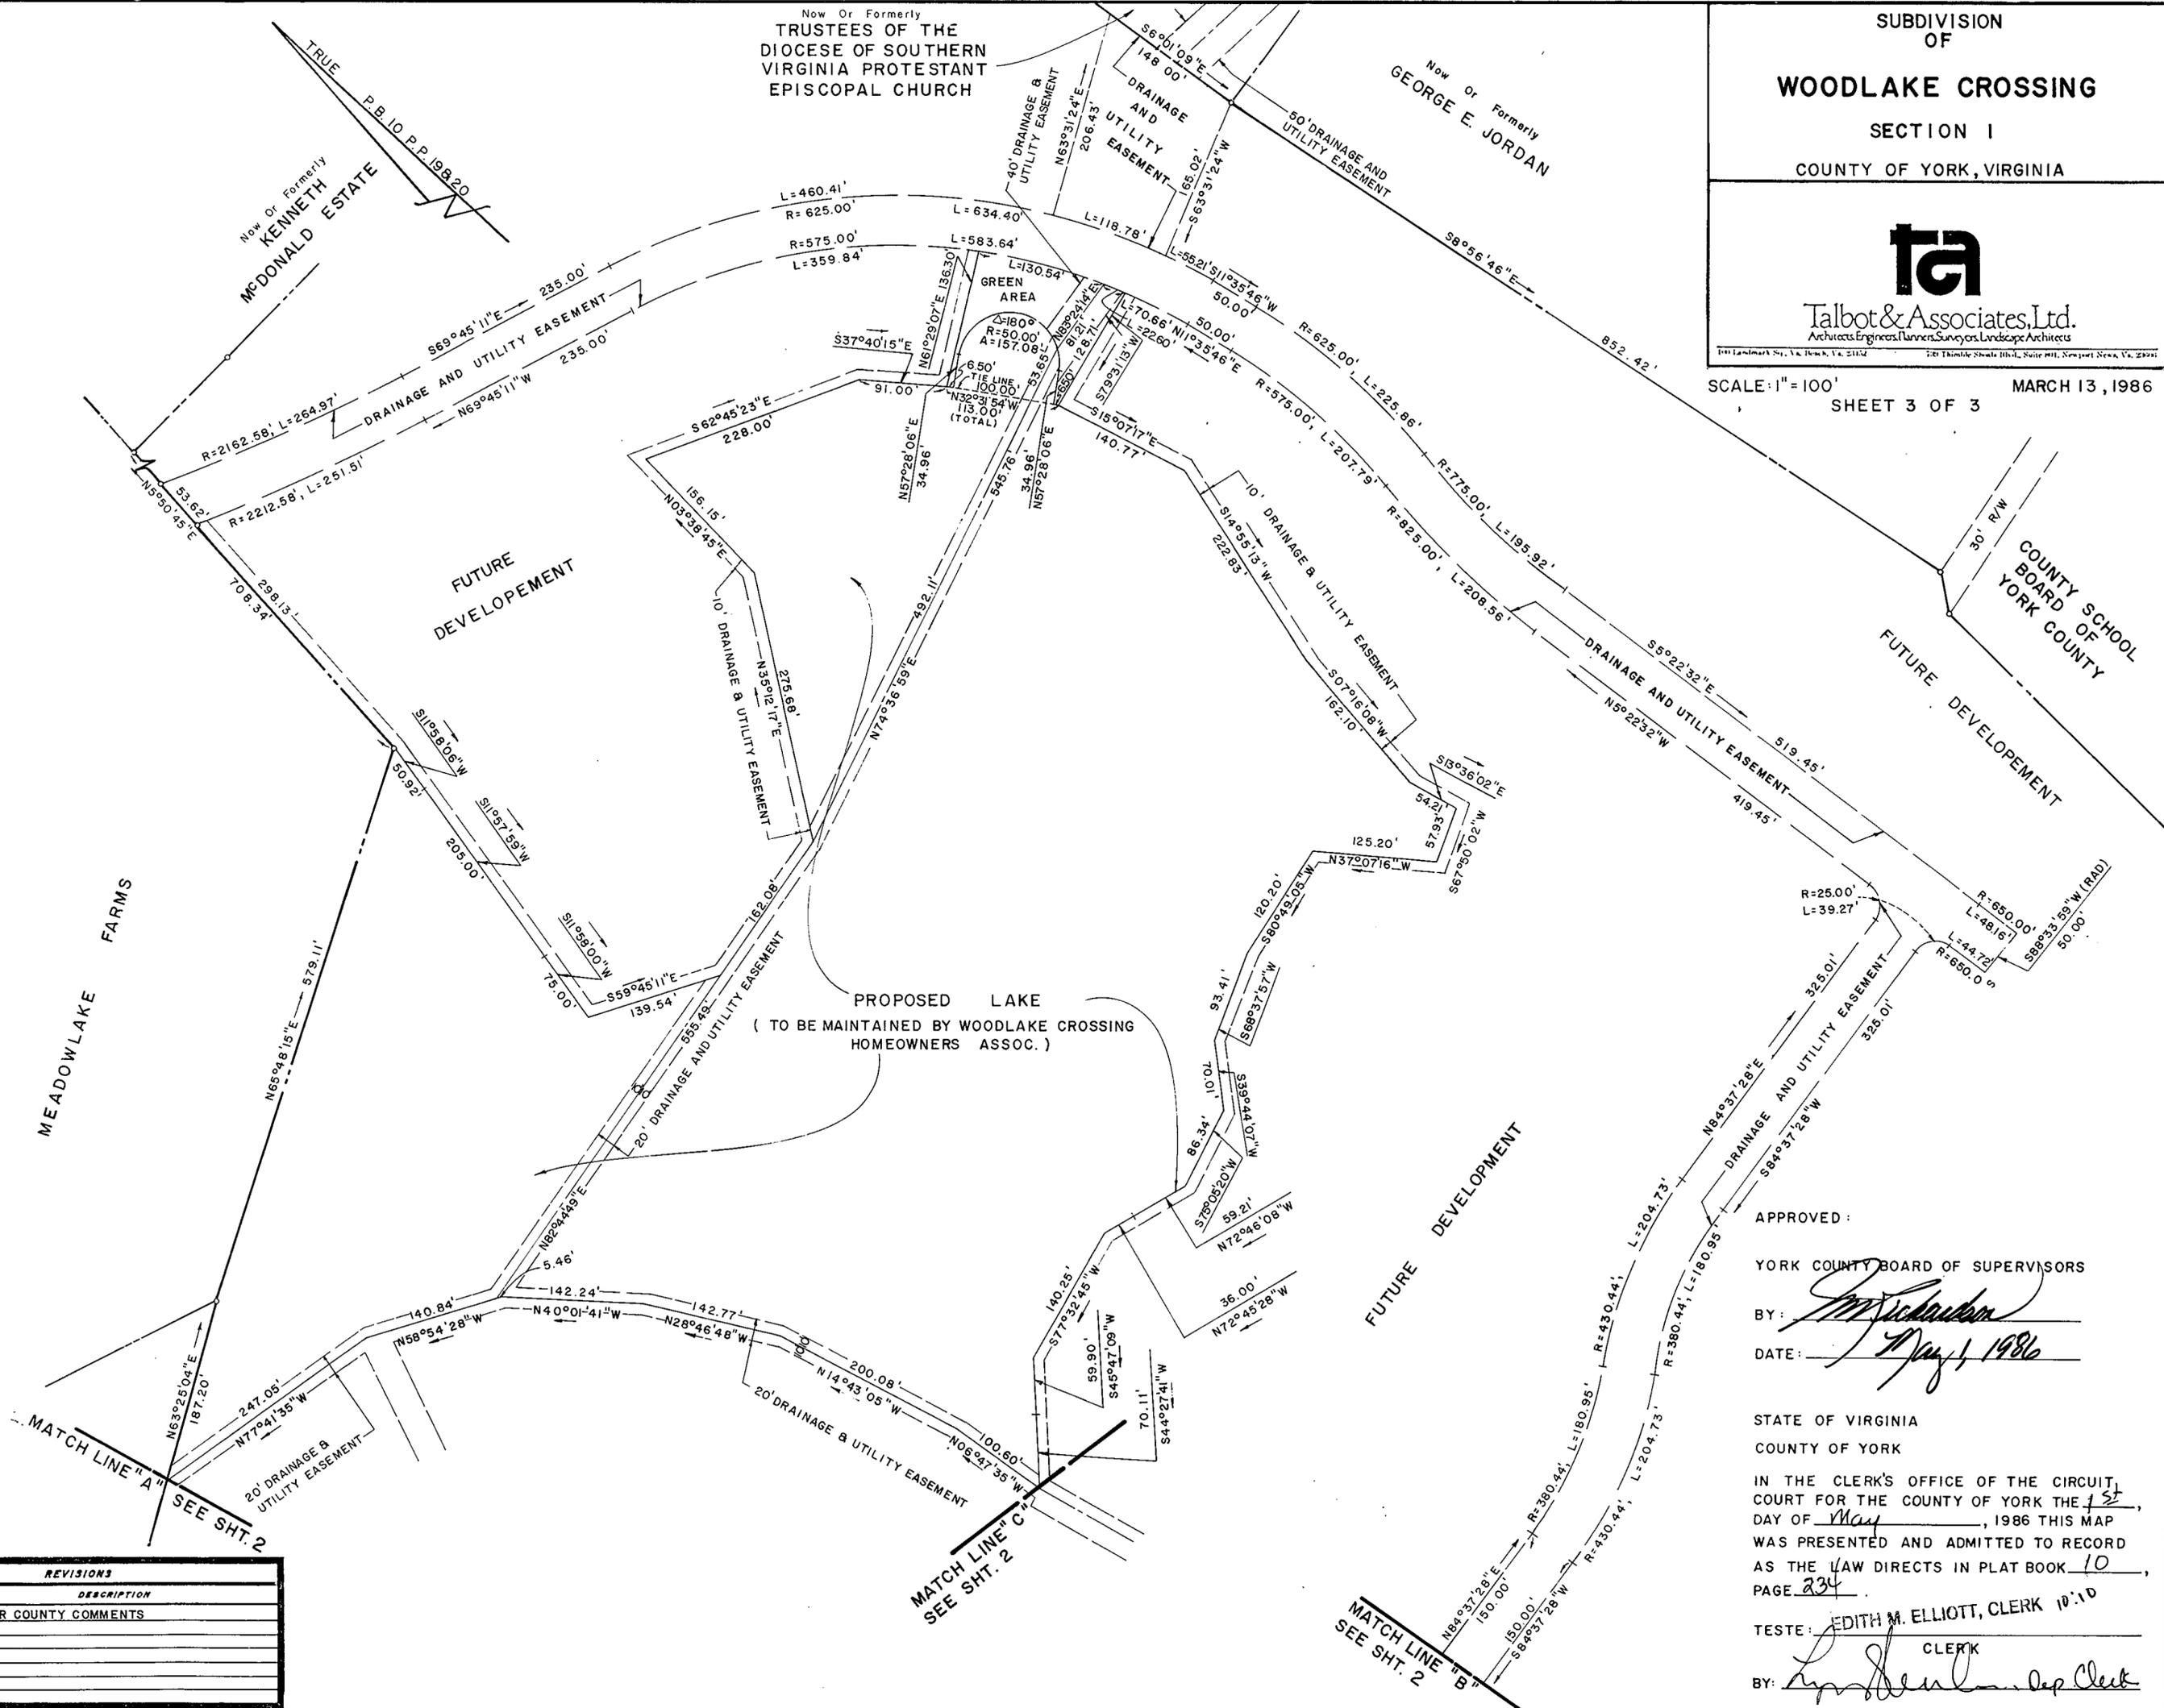

APPROVED:  
YORK COUNTY BOARD OF SUPERVISORS  
BY: *[Signature]*  
DATE: *May 1, 1986*

STATE OF VIRGINIA  
COUNTY OF YORK  
IN THE CLERK'S OFFICE OF THE CIRCUIT COURT FOR THE COUNTY OF YORK THE 1st DAY OF May, 1986 THIS MAP WAS PRESENTED AND ADMITTED TO RECORD AS THE LAW DIRECTS IN PLAT BOOK 10, PAGE 234.  
TESTE: EDITH M. ELLIOTT, CLERK 10:10  
BY: *[Signature]* CLERK  
*[Signature]* Dep. Clerk

REVISIONS	
DATE	DESCRIPTION
4/21/86	AS PER COUNTY COMMENTS