

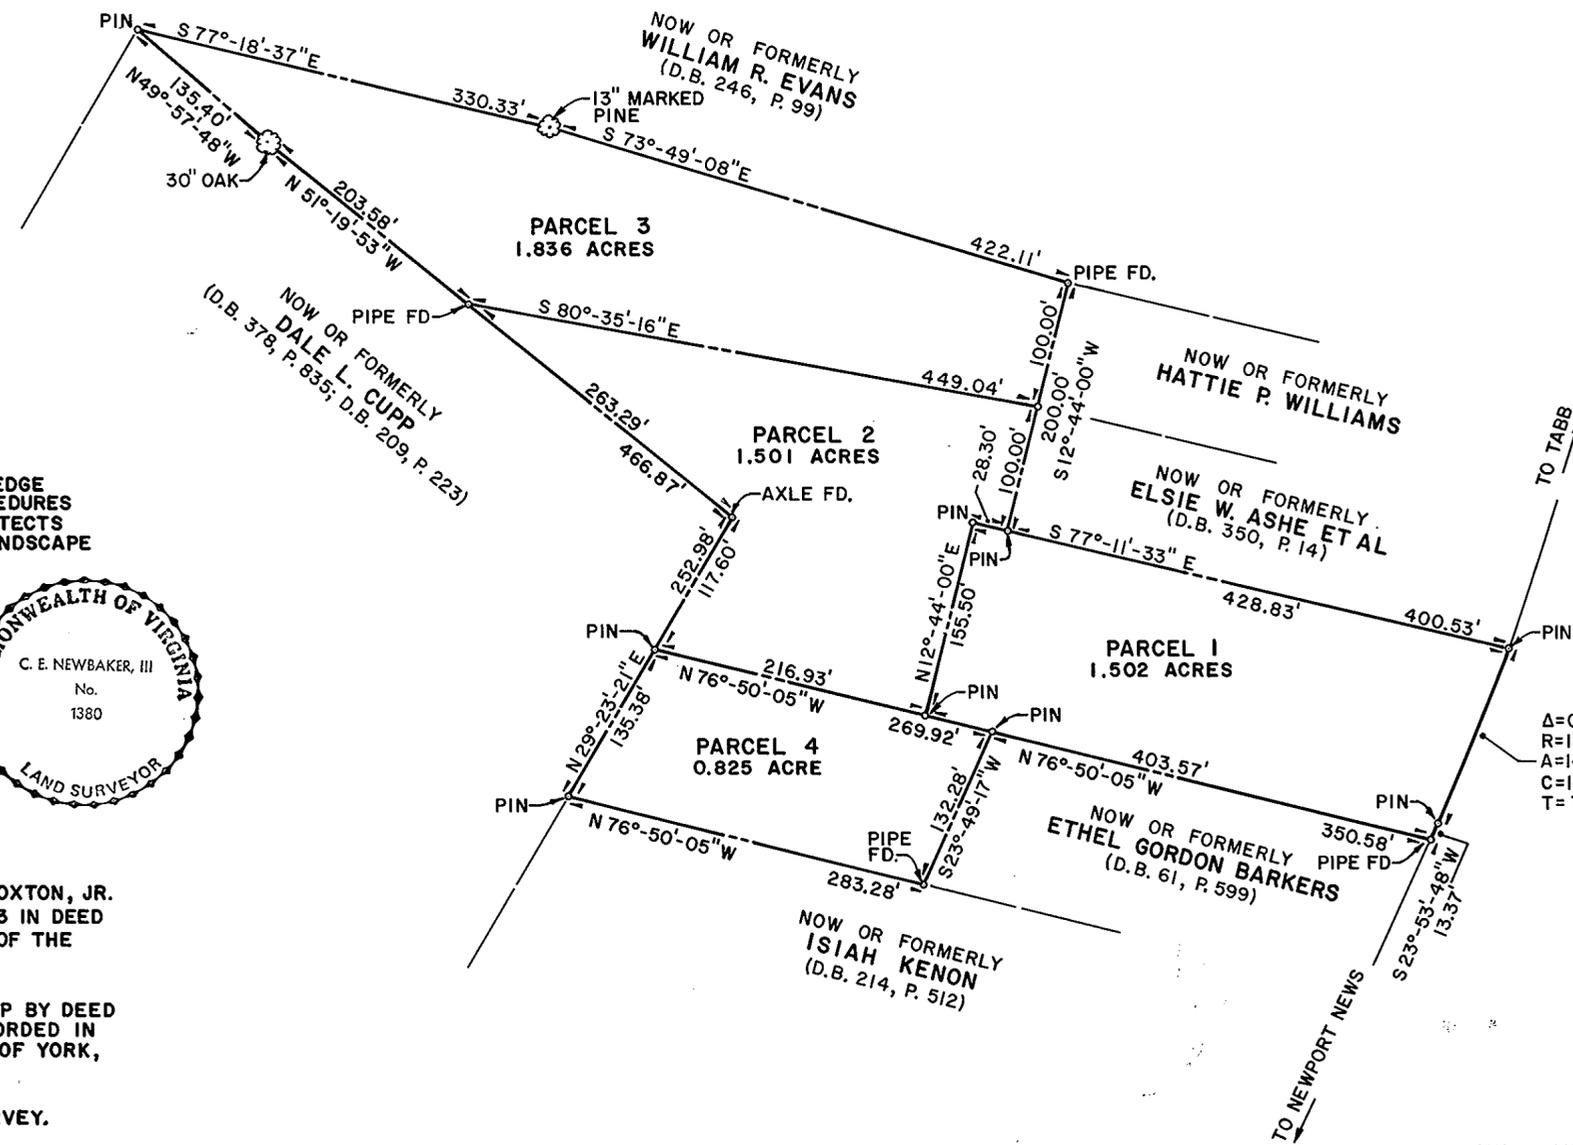


PLAT OF
PARCEL 1, PARCEL 2, PARCEL 3 AND PARCEL 4
FOR
HARMON J. COXTON, JR. AND WYNEMA S. COXTON

BETHEL DISTRICT - COUNTY OF YORK, VIRGINIA
SCALE: 1" = 100'
AUGUST, 1986

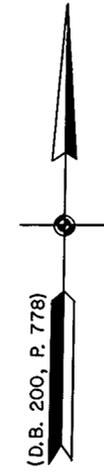

THE SIRINE GROUP, LTD.
SURVEYORS • ENGINEERS • PLANNERS
BOX 450, WHITE MARSH, VIRGINIA 23183

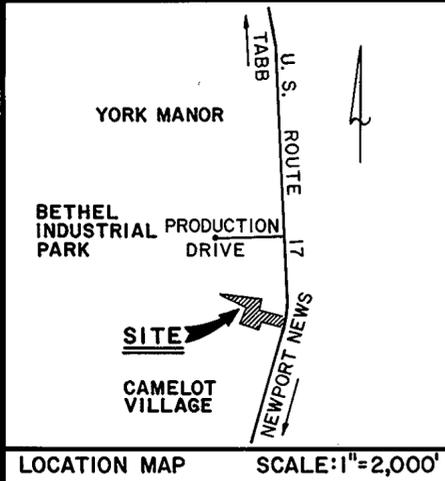

I HEREBY CERTIFY THAT THIS SURVEY TO THE BEST OF MY KNOWLEDGE AND BELIEF, IS CORRECT AND COMPLIES WITH THE MINIMUM PROCEDURES AND STANDARDS ESTABLISHED BY THE VIRGINIA BOARD OF ARCHITECTS PROFESSIONAL ENGINEERS, LAND SURVEYORS AND CERTIFIED LANDSCAPE ARCHITECTS.

SIGNED: C. E. Newbaker III
C. E. NEWBAKER III, L. S.



PARCEL 1 AND PARCEL 2 WERE CONVEYED TO HARMON J. COXTON, JR. AND WYNEMA S. COXTON BY DEED DATED SEPTEMBER 8, 1983 IN DEED BOOK 385, PAGE 795 AND RECORDED IN THE CLERK'S OFFICE OF THE CIRCUIT COURT OF THE COUNTY OF YORK, VIRGINIA.

PARCEL 3 AND PARCEL 4 WERE CONVEYED TO DALE L. CUPP BY DEED DATED APRIL 7, 1981 IN DEED BOOK 378, PAGE 835 AND RECORDED IN THE CLERK'S OFFICE OF THE CIRCUIT COURT OF THE COUNTY OF YORK, VIRGINIA.

THIS BOUNDARY SURVEY IS BASED ON A CURRENT FIELD SURVEY.

STATE OF VIRGINIA
COUNTY OF YORK
IN THE CLERK'S OFFICE OF THE CIRCUIT COURT FOR THE COUNTY OF YORK THE 28th DAY OF August, 1986
THIS MAP WAS PRESENTED AND ADMITTED TO RECORD AS THE LAW DIRECTS IN PLAT BOOK 10, PAGE 281.

TESTE: Edith M. Elliott
CLERK

BY: Nancy Starnes DC.

PROPERTY IS TAX MAP PARCELS 12, 12A, 12B AND 13, SECTION 37.