

PLAT OF SECTION I OLDE PORT COVE SUBDIVISION BETHEL DISTRICT COUNTY OF YORK, VIRGINIA

HUGH C. DISCHINGER & ASSOCIATES, P.C. ENGINEERS & SURVEYORS 110A Dare Road Grafton, Virginia 23692 DATE: January 23, 1989 SHEET 2 of 3




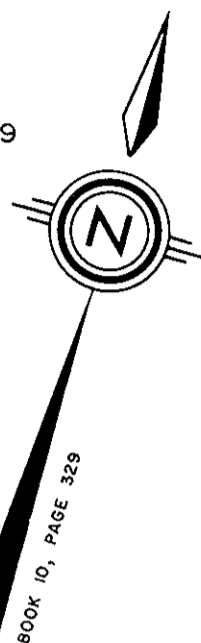


Table with columns: Curve No., Radius, Delta, Length, Tangent, Chord. Lists curve data for various lots.

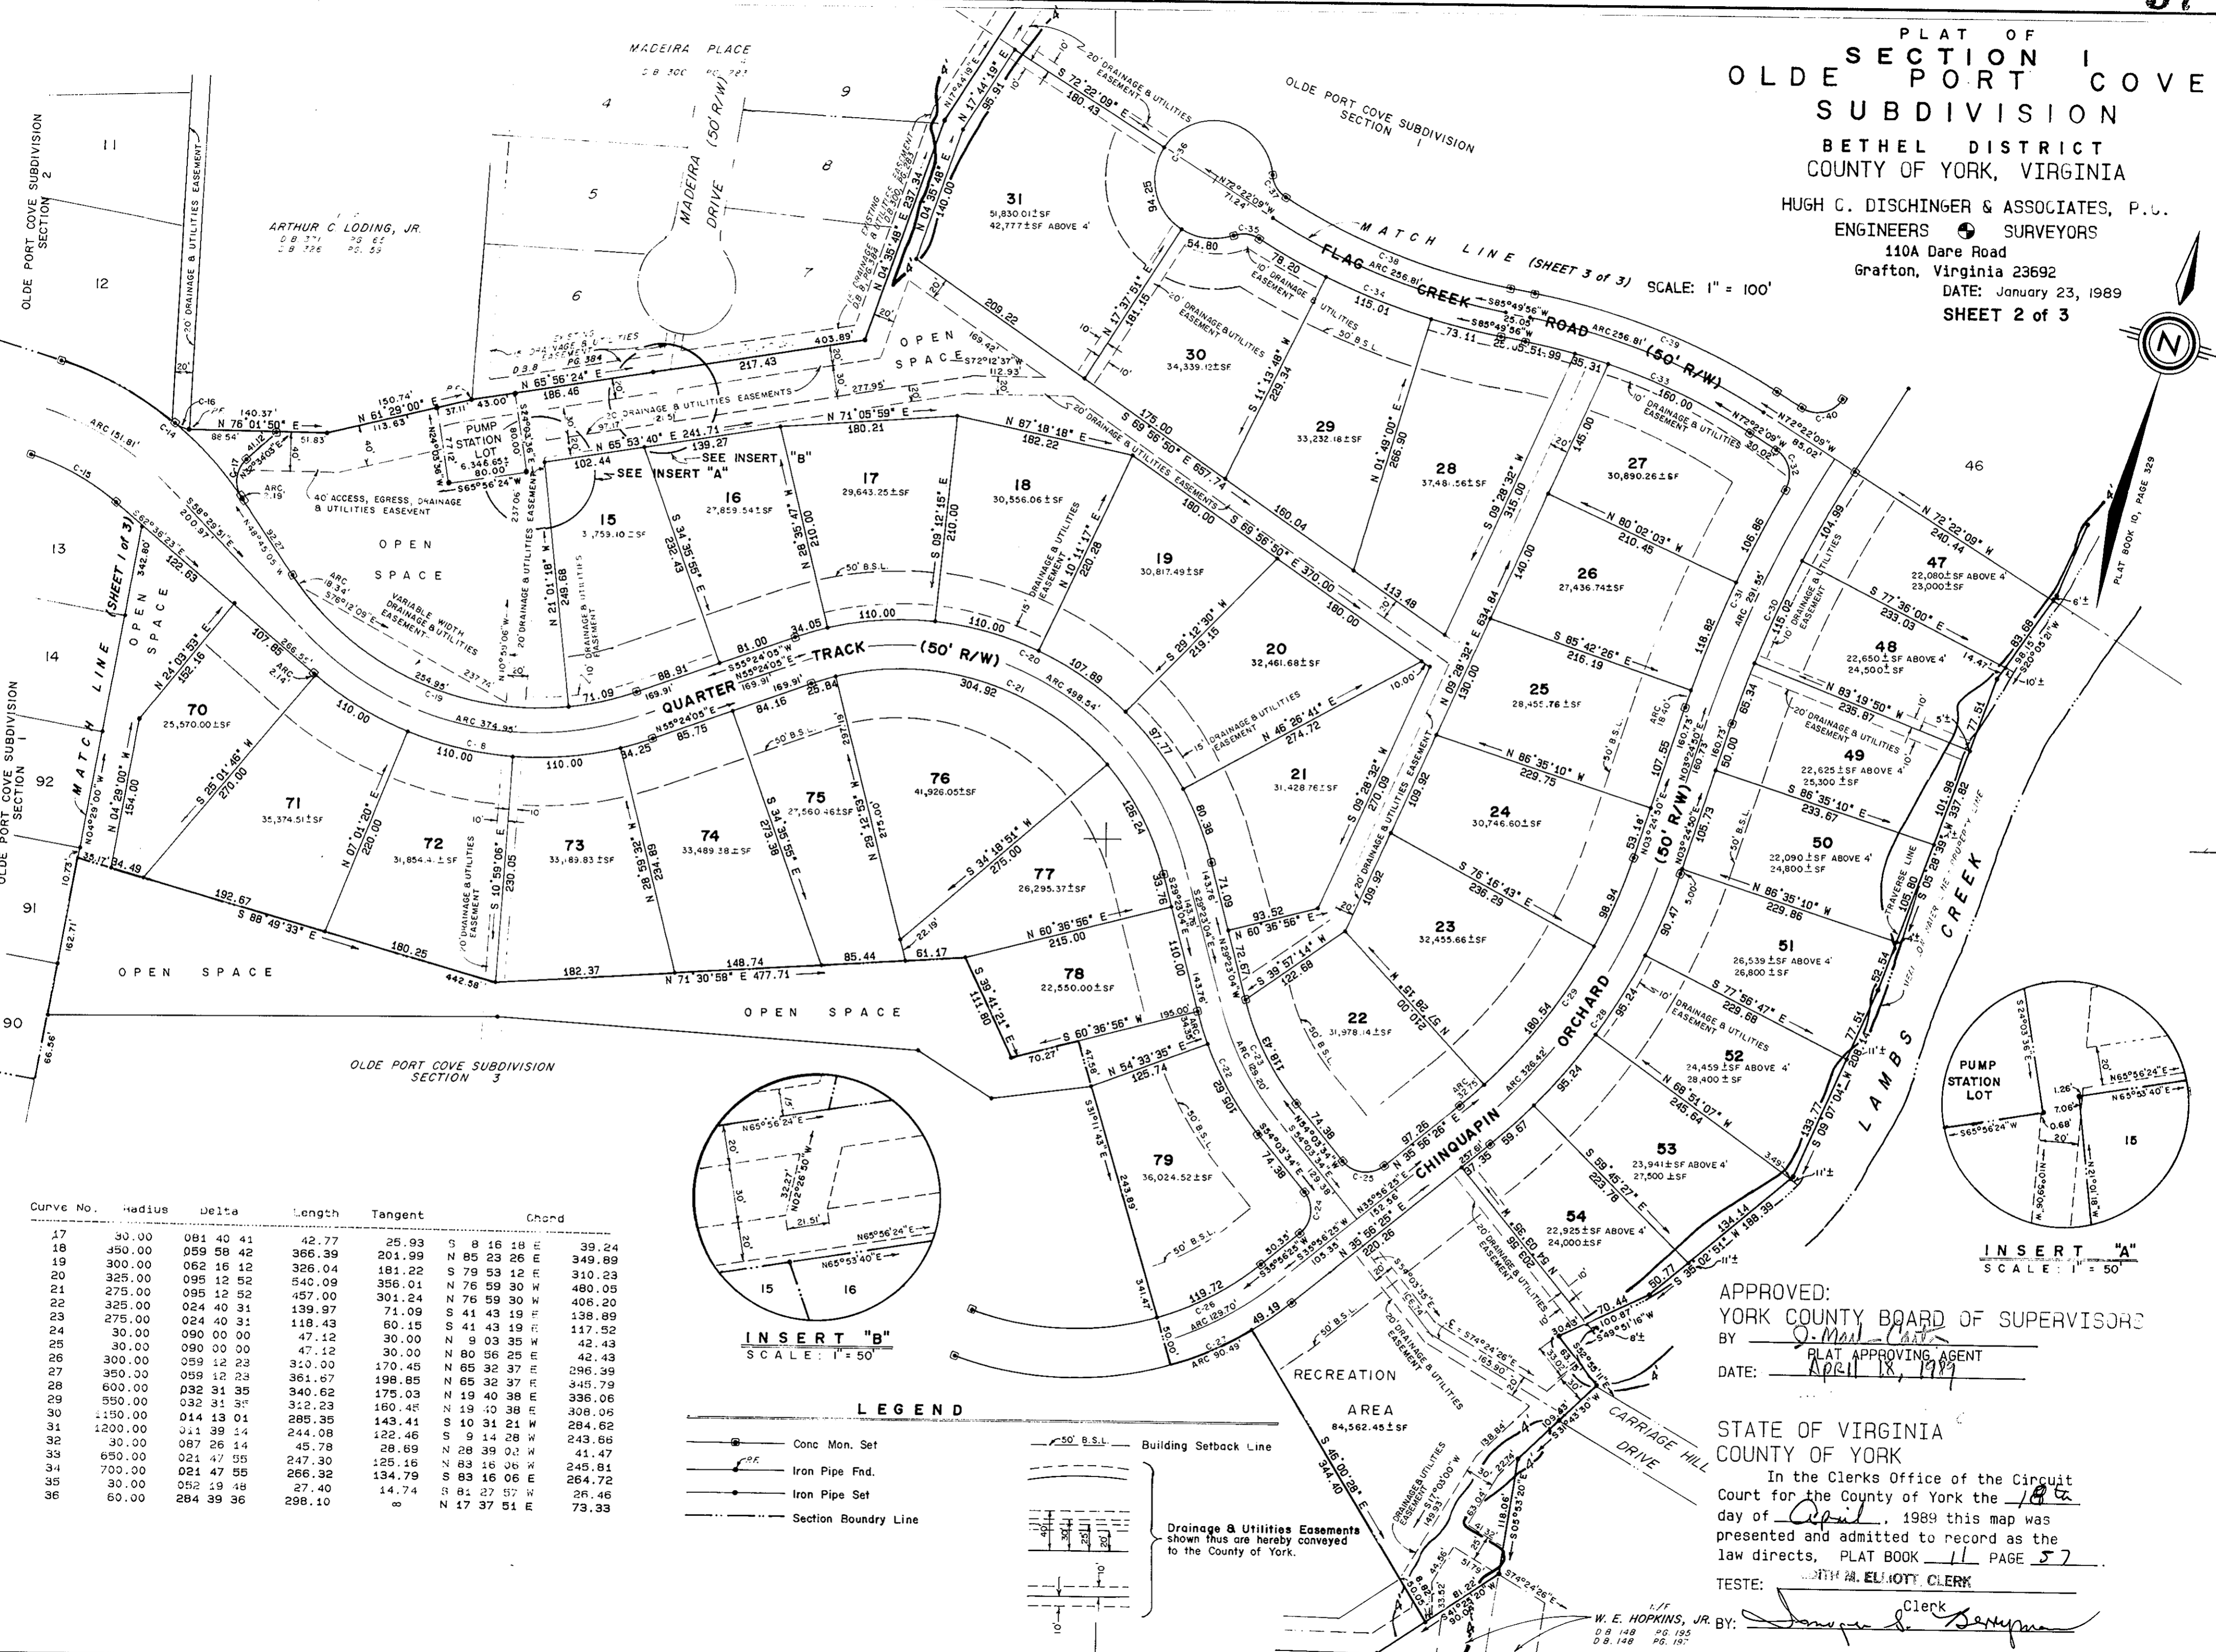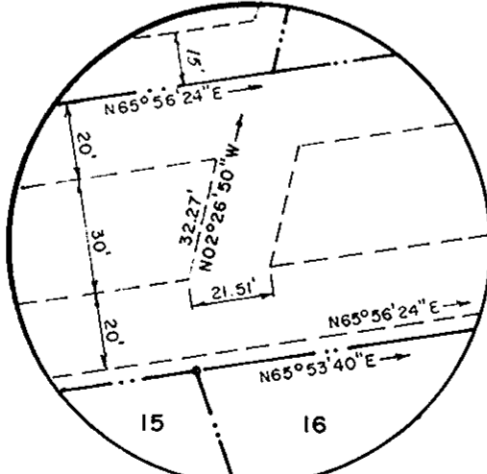


INSERT "A" SCALE: 1" = 50'

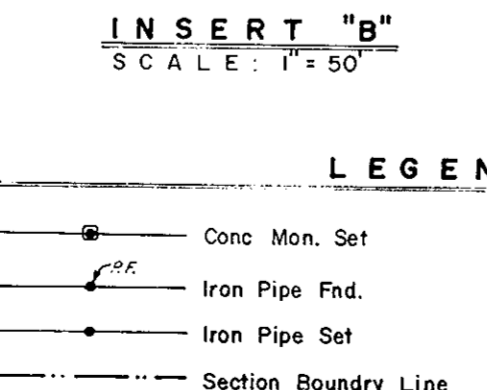

INSERT "B" SCALE: 1" = 50'

LEGEND

- List of symbols and their meanings: Conc Mon. Set, Iron Pipe Fnd., Iron Pipe Set, Section Boundry Line, Building Setback Line, Drainage & Utilities Easements.

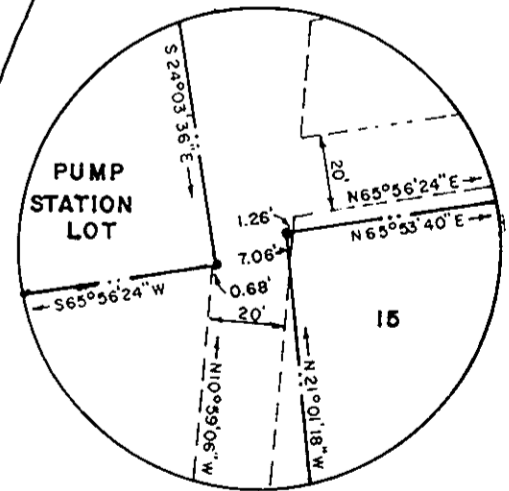

INSERT "C" SCALE: 1" = 50'

APPROVED: YORK COUNTY BOARD OF SUPERVISORS BY: [Signature] DATE: April 18, 1989

STATE OF VIRGINIA COUNTY OF YORK In the Clerks Office of the Circuit Court for the County of York the 18th day of April, 1989 this map was presented and admitted to record as the law directs, PLAT BOOK 11 PAGE 57

TESTE: [Signature] Clerk W. E. HOPKINS, JR. BY: [Signature]