

EDGEWOOD



SECTION TWO
YORK COUNTY, VIRGINIA

JOHNSON · BAIRD AND ASSOCIATES
1538 WEST QUEEN STREET - HAMPTON, VIRGINIA - 23669

SCALE: 1"=100'

DATE JANUARY 30, 1989
FILE NO. 84-161

SHEET 2
OF 2

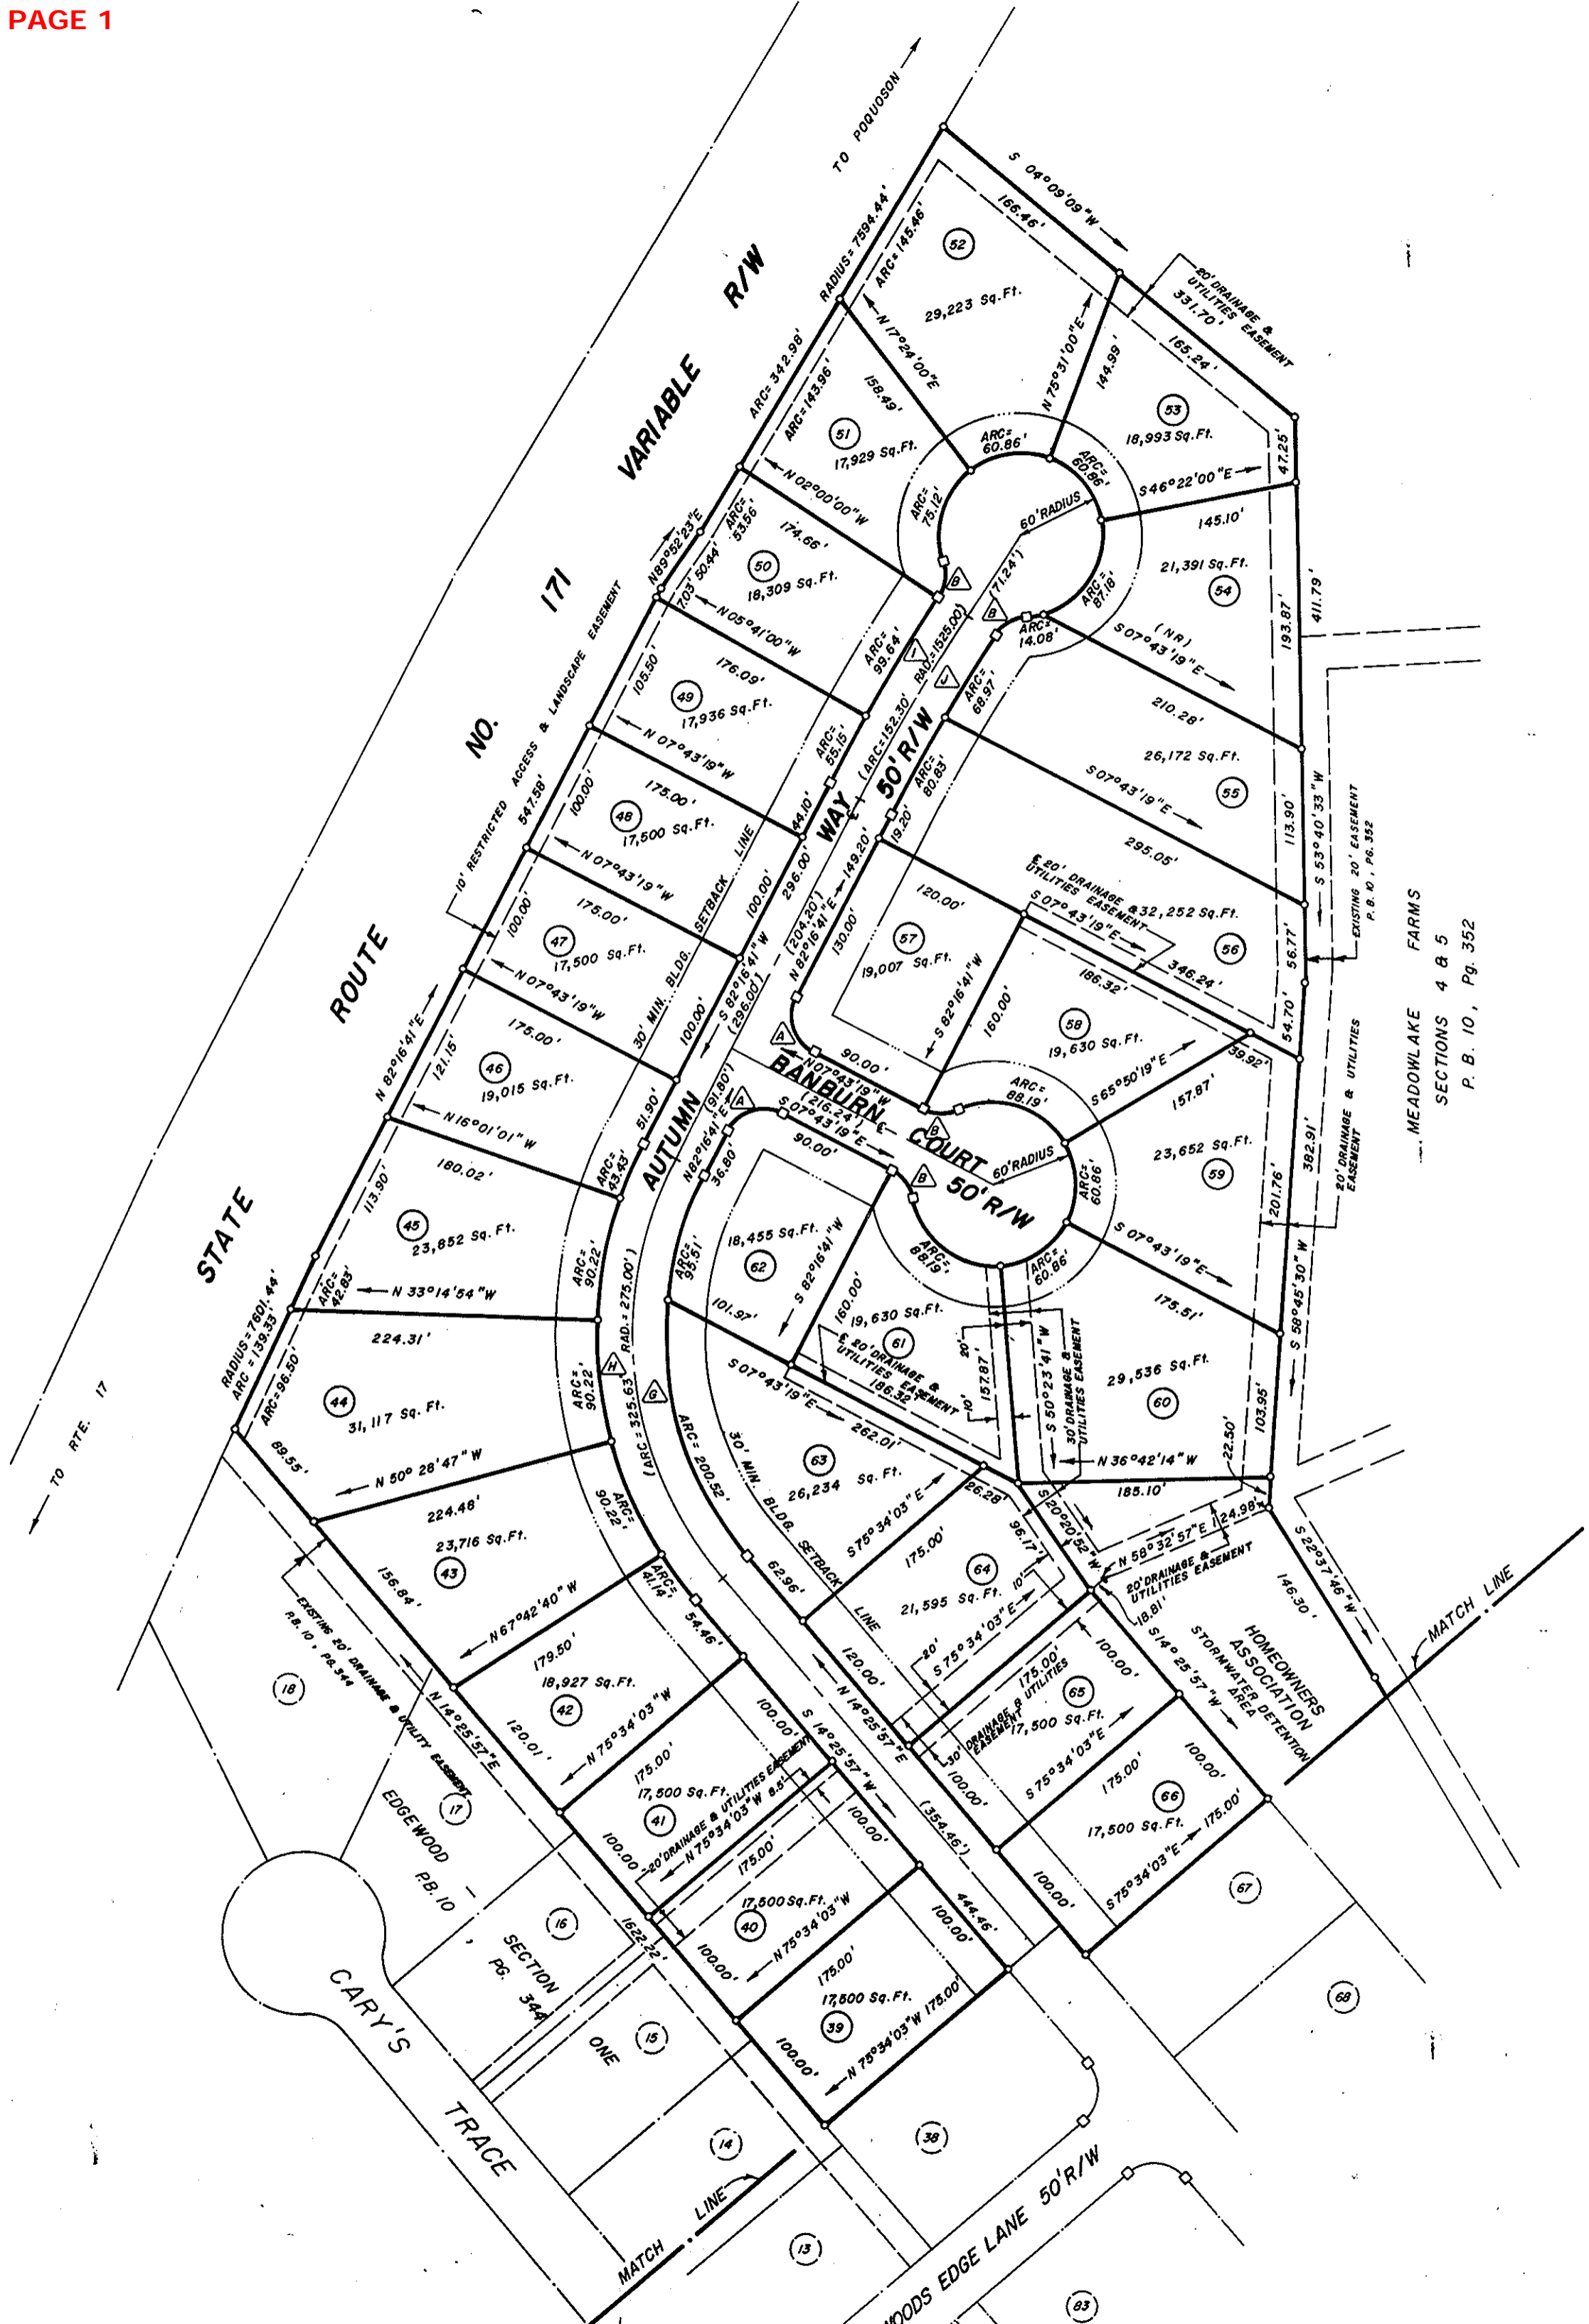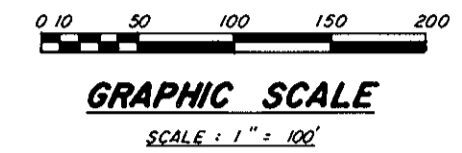

APPROVED:
YORK COUNTY BOARD OF SUPERVISORS
BY: [Signature]
PLAT APPROVING AGENT
DATE: Jan 31, 1989

STATE OF VIRGINIA
COUNTY OF YORK
IN THE CLERKS OFFICE OF THE CIRCUIT COURT FOR THE COUNTY OF YORK THE 21st DAY OF July, 1989, THIS MAP WAS PRESENTED AND ADMITTED TO RECORD AS THE LAW DIRECTS IN PLAT BOOK 11, PAGE 100
NANCY B. KANE, CLERK

TESTE: _____
CLERK
BY: [Signature]
DEPUTY CLERK