

FAMILY  
SUBDIVISION OF THE  
**DAVID L. HENDERSON PROPERTY**  
COUNTY OF YORK, VIRGINIA

THE DeYOUNG - JOHNSON GROUP, INC.  
P.O. BOX 197  
WILLIAMSBURG, VA. 23187  
SCALE: 1" = 100'      DECEMBER 9, 1988  
SHEET 2 OF 2


**APPROVED**  
YORK COUNTY BOARD OF SUPERVISORS

BY: *J. Mark Carter*  
PLAT APPROVING AGENT  
DATE: April 6, 1990

STATE OF VIRGINIA  
COUNTY OF YORK  
IN THE CLERK'S OFFICE OF THE CIRCUIT COURT FOR THE  
COUNTY OF YORK THE 26<sup>th</sup> DAY OF April, 1990  
THIS MAP WAS PRESENTED AND ADMITTED TO RECORD AS  
THE LAW DIRECTS IN PLAT BOOK 11, PAGE 198.

TESTE: NANCY B. KANE, CLERK  
CLERK

BY: *Carol D. ...*  
9:56 A.M.

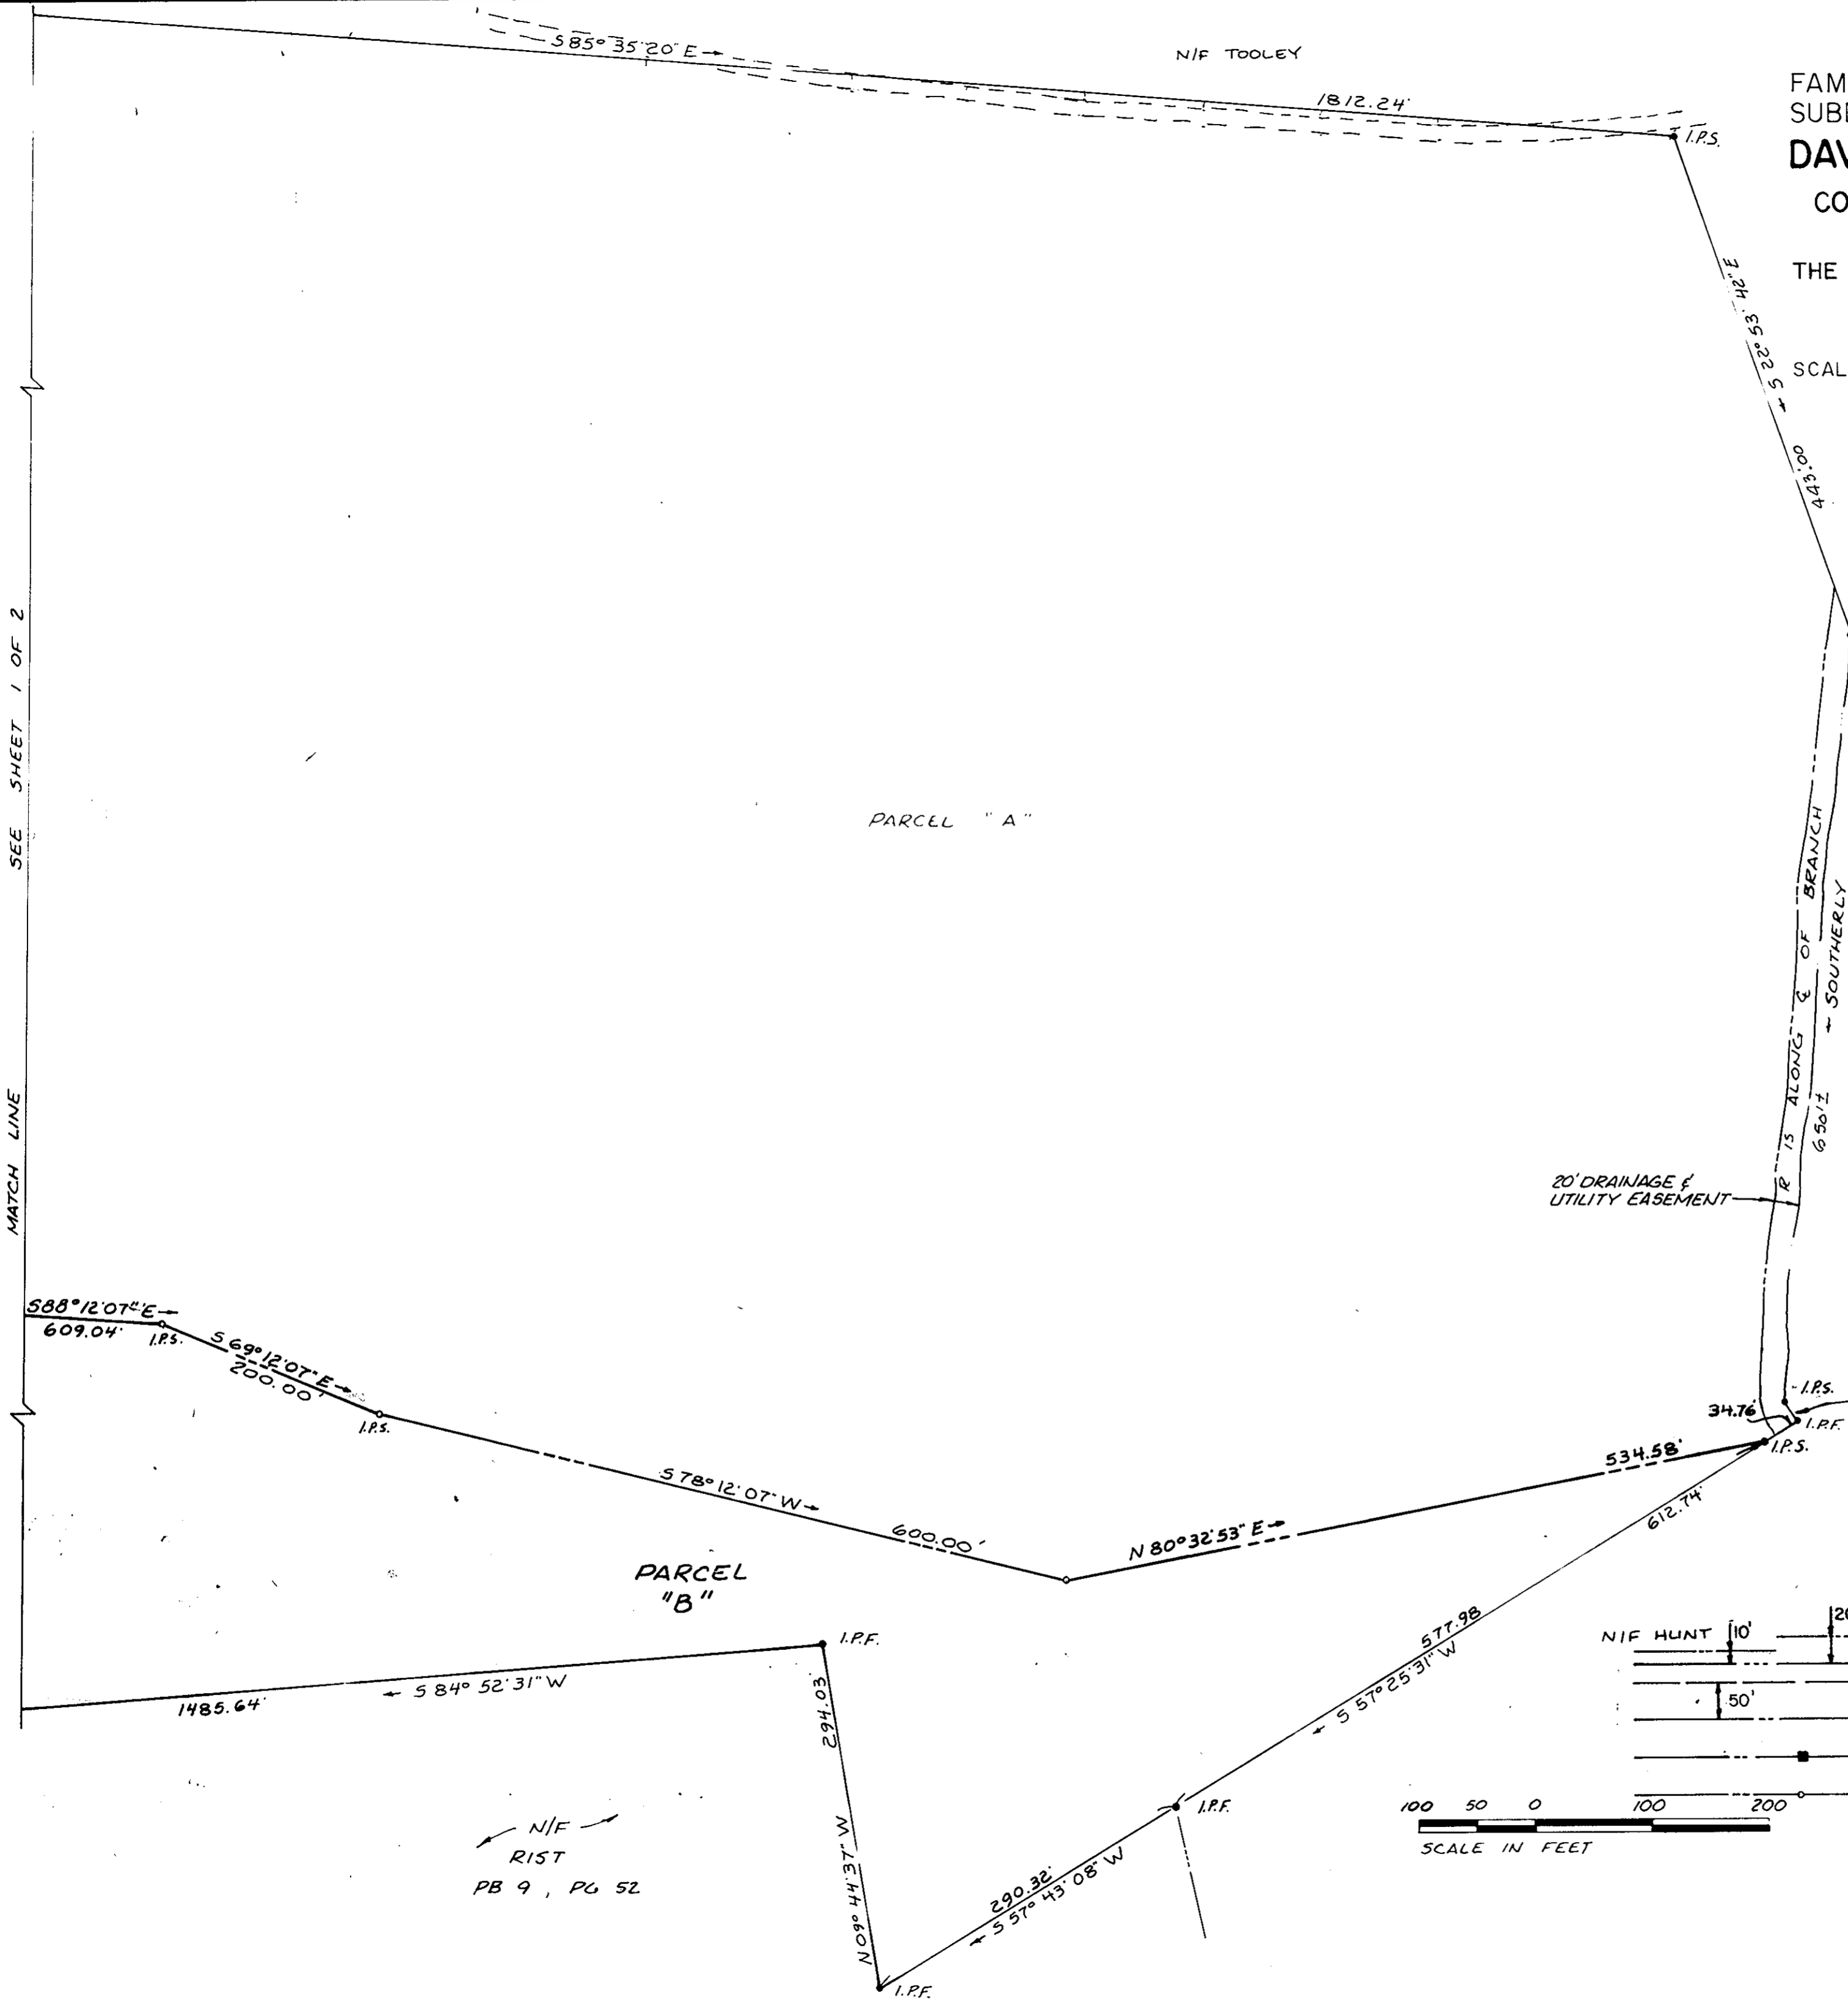

**LEGEND**  
EASEMENTS SHOWN THUS ARE HEREBY CONVEYED  
TO THE COUNTY OF YORK FOR DRAINAGE & UTILITIES  
MINIMUM BUILDING SETBACK LINE SHOWN THUS  
CONCRETE MONUMENTS SHOWN THUS  
IRON PIPE SHOWN THUS

100 50 0 100 200  
SCALE IN FEET

N/F  
RIST  
PB 9, PG 52

SEE SHEET 1 OF 2  
MATCH LINE