


Plat Book No. 11 Page 236
 Filed in the Clerk's Office, Circuit Court, York Co., Va.
 the 23rd day of August 1990
 11:57 AM

Nancy B. Kane, Clerk
 Clerk
 D.C.

NOW OR FORMERLY
 S. E. HARPER

NOW OR FORMERLY
 C. W. FIRTH

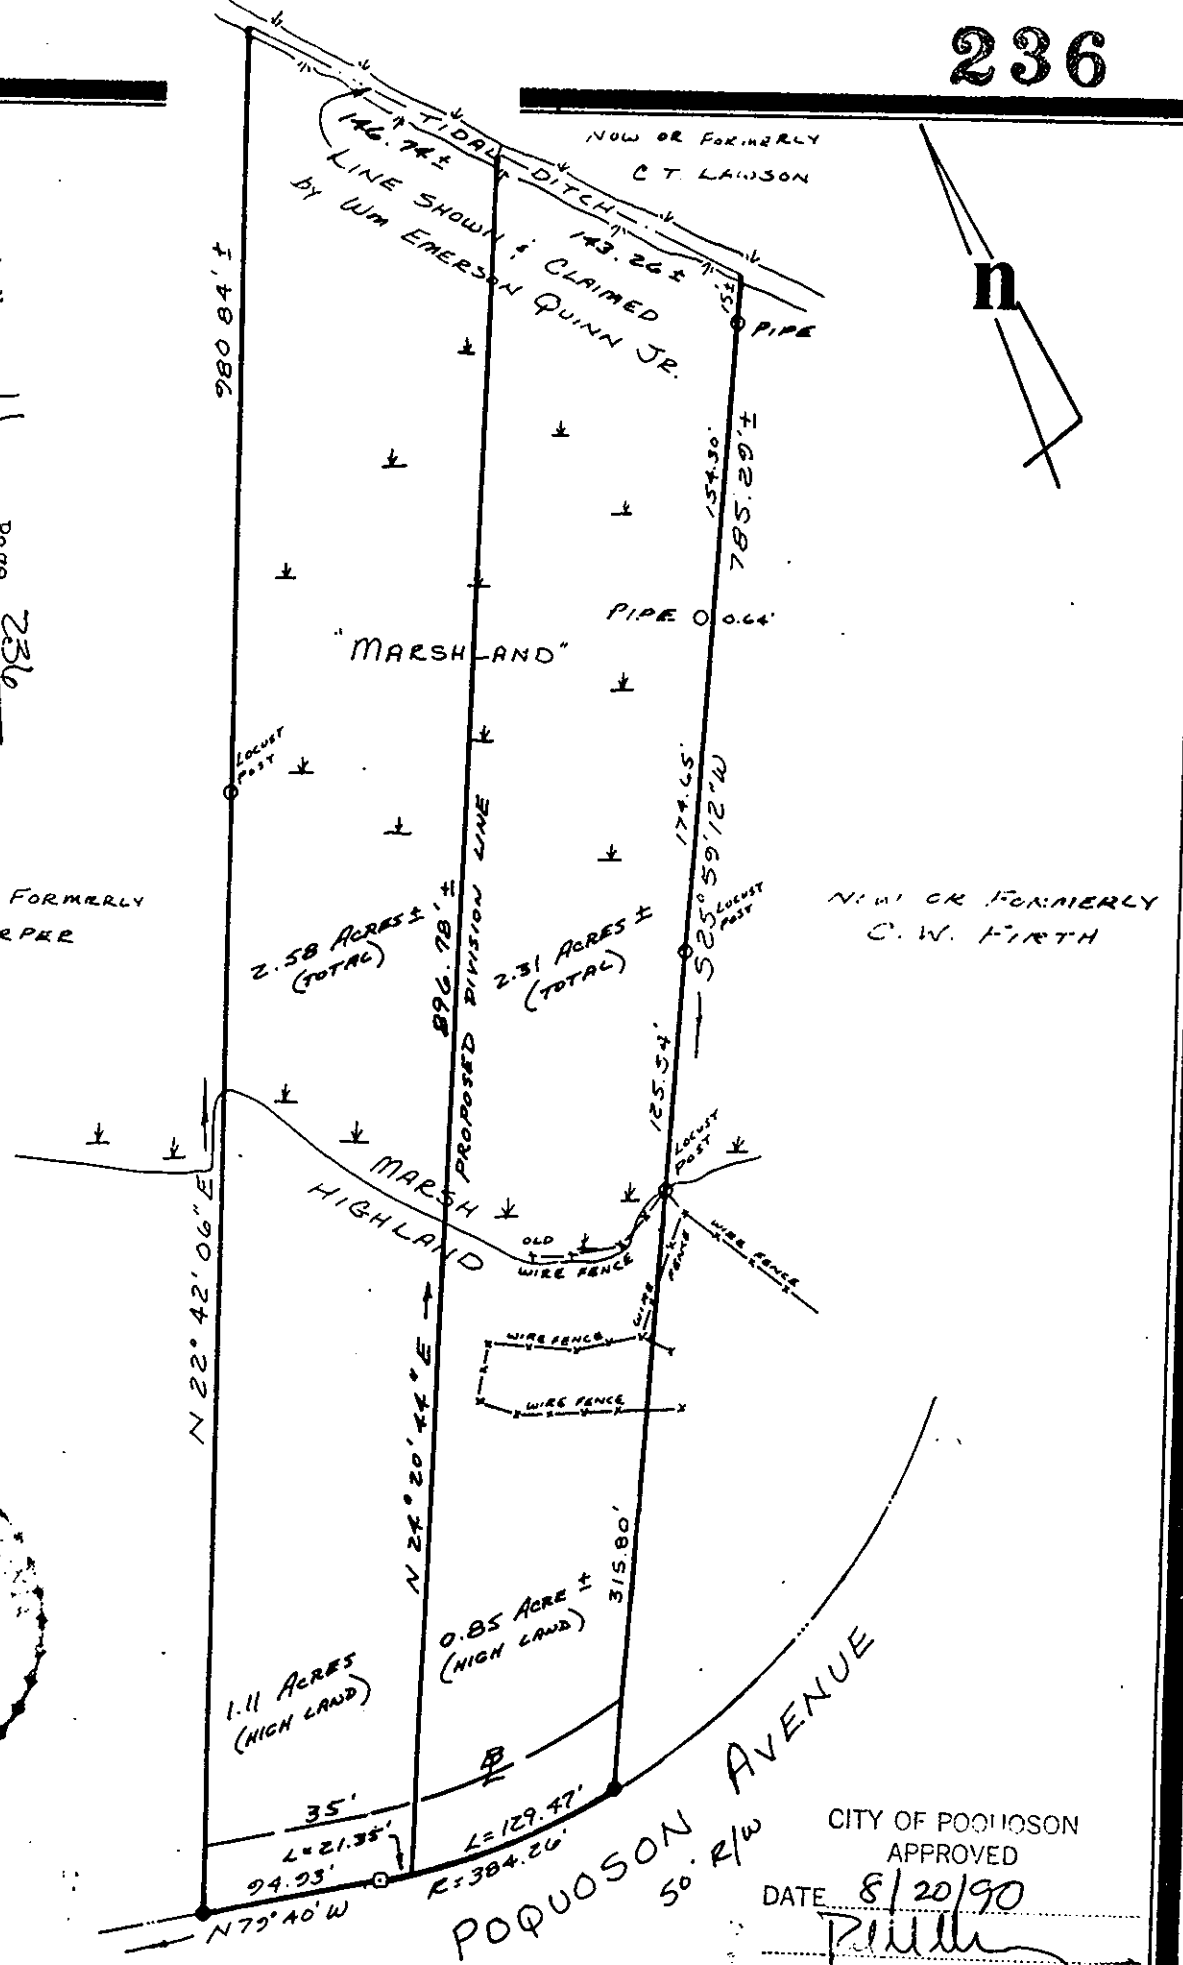

- SYMBOLS DENOTE**
- PIPE FOUND
 - PIPE SET
 - ROD FOUND
 - CONC. MONUMENT

CITY OF POQUOSON APPROVED
 DATE 8/20/90
 [Signature]
 CITY MANAGER

JOB LOCATION # ZONE R-2

PLAT OF THE PROPERTY OF:
WILLIAM EMERSON QUINN JR. & MARY WHITE QUINN

PROPOSED DIVISION
 OF
PARCEL OF LAND
 CONTAINING 4.891 ACRES ±
CITY OF POQUOSON, VIRGINIA

[Signature]
 HEREBY CERTIFY THAT THE SURVEY REPRESENTED BY THIS PLAT WAS MADE ON THIS DATE AND IS CORRECT TO THE BEST OF MY KNOWLEDGE AND BELIEF THERE ARE NO ENCROCHMENTS OF OTHER BUILDINGS UNLESS SHOWN HEREON.
E. J. KELLER, Inc.
 LAND SURVEYOR
 NEWPORT NEWS, VIRGINIA

D. B. 24 PG. 9B
 D. B. 18 PG. 83