


EASEMENT PLAT
for
**WHITTAKER'S MILL
COLLECTOR SANITARY SEWER SYSTEM**


COUNTY OF YORK, VIRGINIA

DATE: AUG. 1, 1990 SHEET 1 OF 1 SCALE: 1" = 100'

SRA SLEDD, RUNEY & ASSOCIATES, P.C.
ENGINEERS • PLANNERS • SURVEYORS
11832 ROCK LANDING DRIVE, SUITE 203
NEWPORT NEWS, VIRGINIA 23606
(804) 873-3386

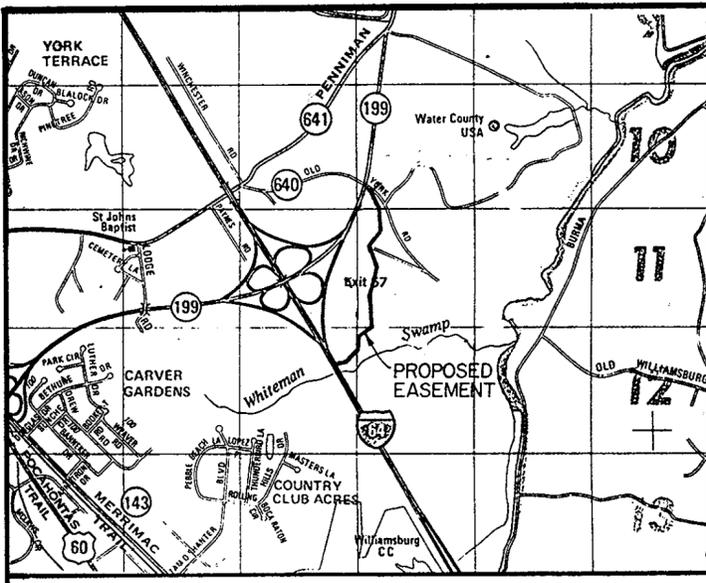

VICINITY MAP - SCALE: 1" = 2,000'

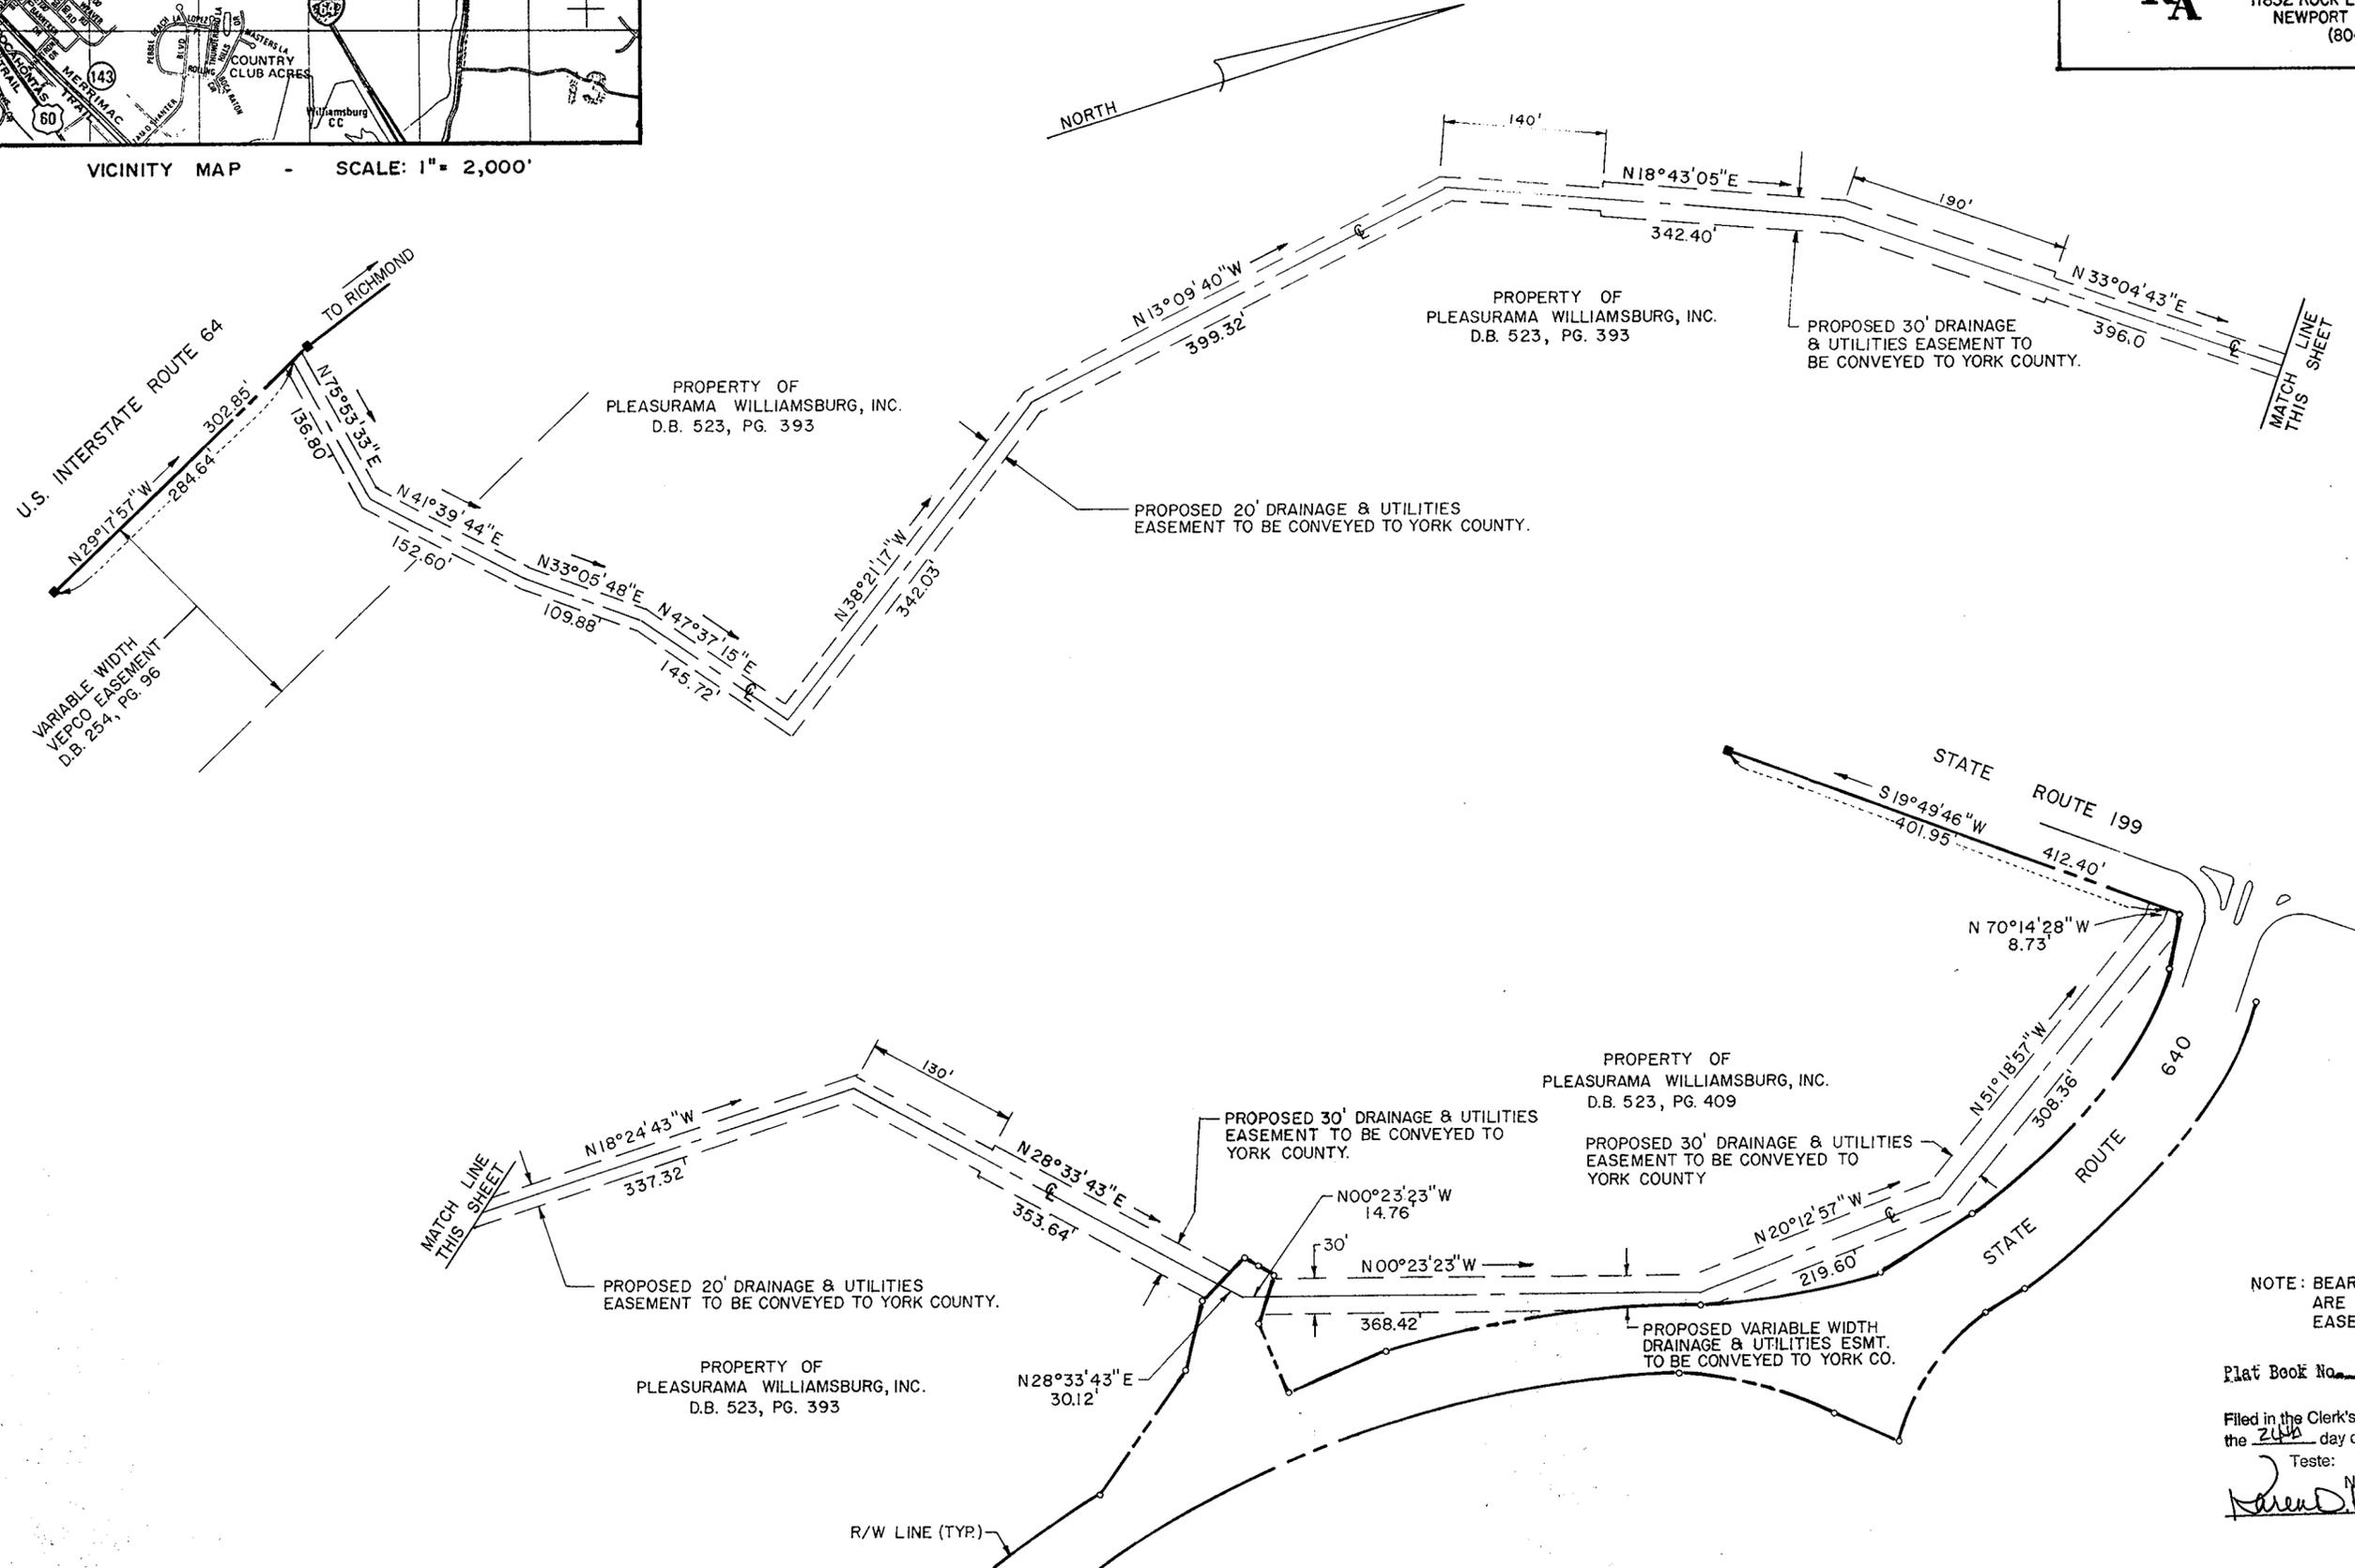

NOTE: BEARINGS AND DISTANCES SHOWN ARE FOR THE CENTERLINE OF THE EASEMENT.

Plat Book No. 11 Page 247

Filed in the Clerk's Office, Circuit Court, York Co., Va. the 24th day of September 1990

Teste: Nancy B. Kane, Clerk 2:55 PM.
Garrett S. Runey, II D.C.