

THIS IS TO CERTIFY THAT THE LAND EMBRACED IN THIS SUBDIVISION IS IN THE NAME OF : (LOT 5) DOIS I. ROSSER, JR. AND WAS ACQUIRED FROM CRESTAR BANK (FORMERLY UNITED VIRGINIA BANK) AND JAMES M. O'HARA. EXECUTORS AND TRUSTEES BY DEED DATED NOVEMBER 30, 1988 AND DULY RECORDED IN THE CLERK'S OFFICE OF THE CIRCUIT COURT OF THE COUNTY OF YORK, VIRGINIA IN DEED BOOK 537, PAGE 254 ON DECEMBER 9, 1988.
(LOT 6) T. FRANK BELVIN AND JANICE B. BELVIN AND WAS ACQUIRED FROM R. A. STAPLES CONSTRUCTION COMPANY, A VIRGINIA CORPORATION, BY DEED DATED OCTOBER 31, 1990 AND RECORDED IN THE CLERK'S OFFICE OF THE CIRCUIT COURT OF THE COUNTY OF YORK, VIRGINIA IN DEED BOOK 597, PAGE 624, ON NOVEMBER 6, 1990.

THE PLATTING OF THE LAND HEREON SHOWN IS WITH THE FREE CONSENT AND IN ACCORDANCE WITH THE DESIRE OF THE UNDERSIGNED OWNERS, PROPRIETORS, AND TRUSTEES, IF ANY.

Dois I. Rosser, Jr.
DOIS I. ROSSER, JR.
T. Frank Belvin
T. FRANK BELVIN
Janice B. Belvin
JANICE B. BELVIN


STATE OF VIRGINIA
COUNTY OF YORK
Johnny S. Walters, III
A NOTARY PUBLIC IN AND FOR THE COUNTY AND STATE AFORESAID, DO HEREBY CERTIFY THAT THE ABOVE NAMED PERSONS WHOSE NAMES ARE SIGNED TO THE FOREGOING WRITING HAVE ACKNOWLEDGED THE SAME BEFORE ME IN THE COUNTY AFORESAID.

GIVEN UNDER MY HAND THIS 5th DAY OF December, 1990.
MY COMMISSION EXPIRES: June 21, 1992
NOTARY PUBLIC

TO THE BEST OF MY KNOWLEDGE AND BELIEF, ALL THE REQUIREMENTS AS SET FORTH IN THE ORDINANCE FOR APPROVING PLATS OF SUBDIVISION IN THE COUNTY OF YORK, VIRGINIA, HAVE BEEN COMPLIED WITH, INCLUDING A CLOSURE OF NOT LESS THAN 1"/10,000'. I CERTIFY THAT MONUMENTS AND IRON PIPES, AS SHOWN ON THIS PLAT, WILL BE SET ON OR BEFORE JUNE 1, 1991.

Johnny S. Walters, III
JOHNNY S. WALTERS, III, LAND SURVEYOR NO. 1442

UTILITY NOTES:
WATER: EACH LOT WITHIN THIS SUBDIVISION IS SERVED BY PUBLIC WATER PROVIDED BY CITY OF NEWPORT NEWS.
SEWER: EACH LOT WITHIN THIS SUBDIVISION IS SERVED BY PUBLIC SEWER PROVIDED BY COUNTY OF YORK.

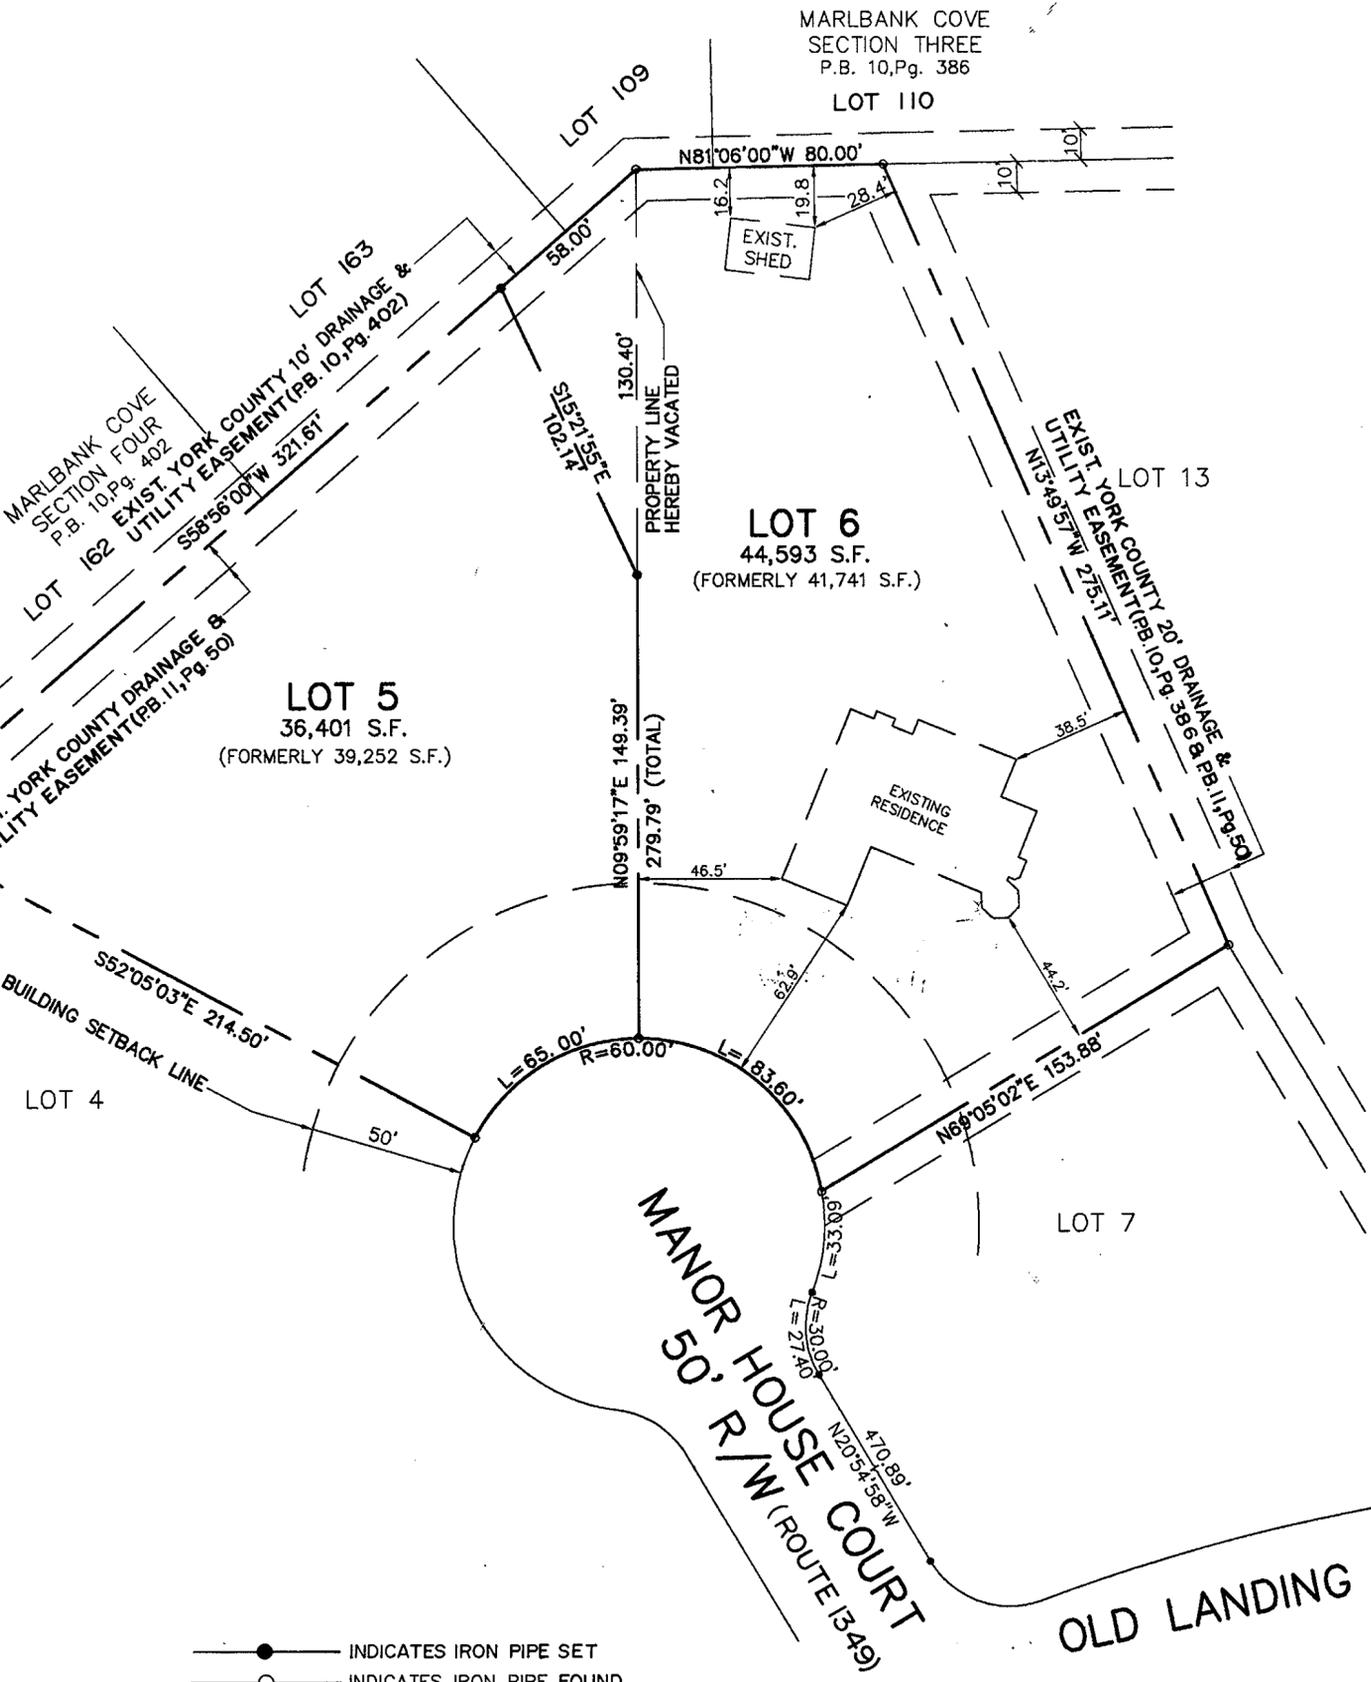

- INDICATES IRON PIPE SET
- INDICATES IRON PIPE FOUND
- INDICATES CONCRETE MONUMENT

APPROVED:
YORK COUNTY BOARD OF SUPERVISORS
BY: *Thomas G. Sizemore*
PLAT APPROVING AGENT
DATE: JAN. 30, 1991

STATE OF VIRGINIA
COUNTY OF YORK
IN THE CLERK'S OFFICE OF THE CIRCUIT COURT FOR THE COUNTY OF YORK, THE 5th DAY OF March, 1991, THIS MAP WAS PRESENTED AND ADMITTED TO RECORD AS THE LAW DIRECTS IN PLAT BOOK 11, PAGE 292.

TESTE: NANCY B. KANE, CLERK
CLERK
BY: *Mona S. West*
DEPUTY CLERK

DATE: NOV. 14, 1990 SCALE: 1"= 40' SHEET 1 OF 1

DRAWN BY: R.D.M.	DATE: 10/29/90
DRAFT. CHK.	DATE:
COMP. CHK. R.D.M.	DATE:
ENGR. CHK.	DATE:
DEPT. HEAD:	DATE:
PROJECT NO: 90538	
SCALE: 1"=40'	
FILE NO. 90538	

WALTERS LAND SURVEYING, LTD.
5731 GEORGE WASHINGTON MEMORIAL HIGHWAY
P.O. BOX 1594 YORKTOWN, VIRGINIA 23692
PHONE: (804)898-1057



RESUBDIVISION OF
LOTS 5 AND 6
MARLBANK FARM
SECTION M H
COUNTY OF YORK, VIRGINIA