
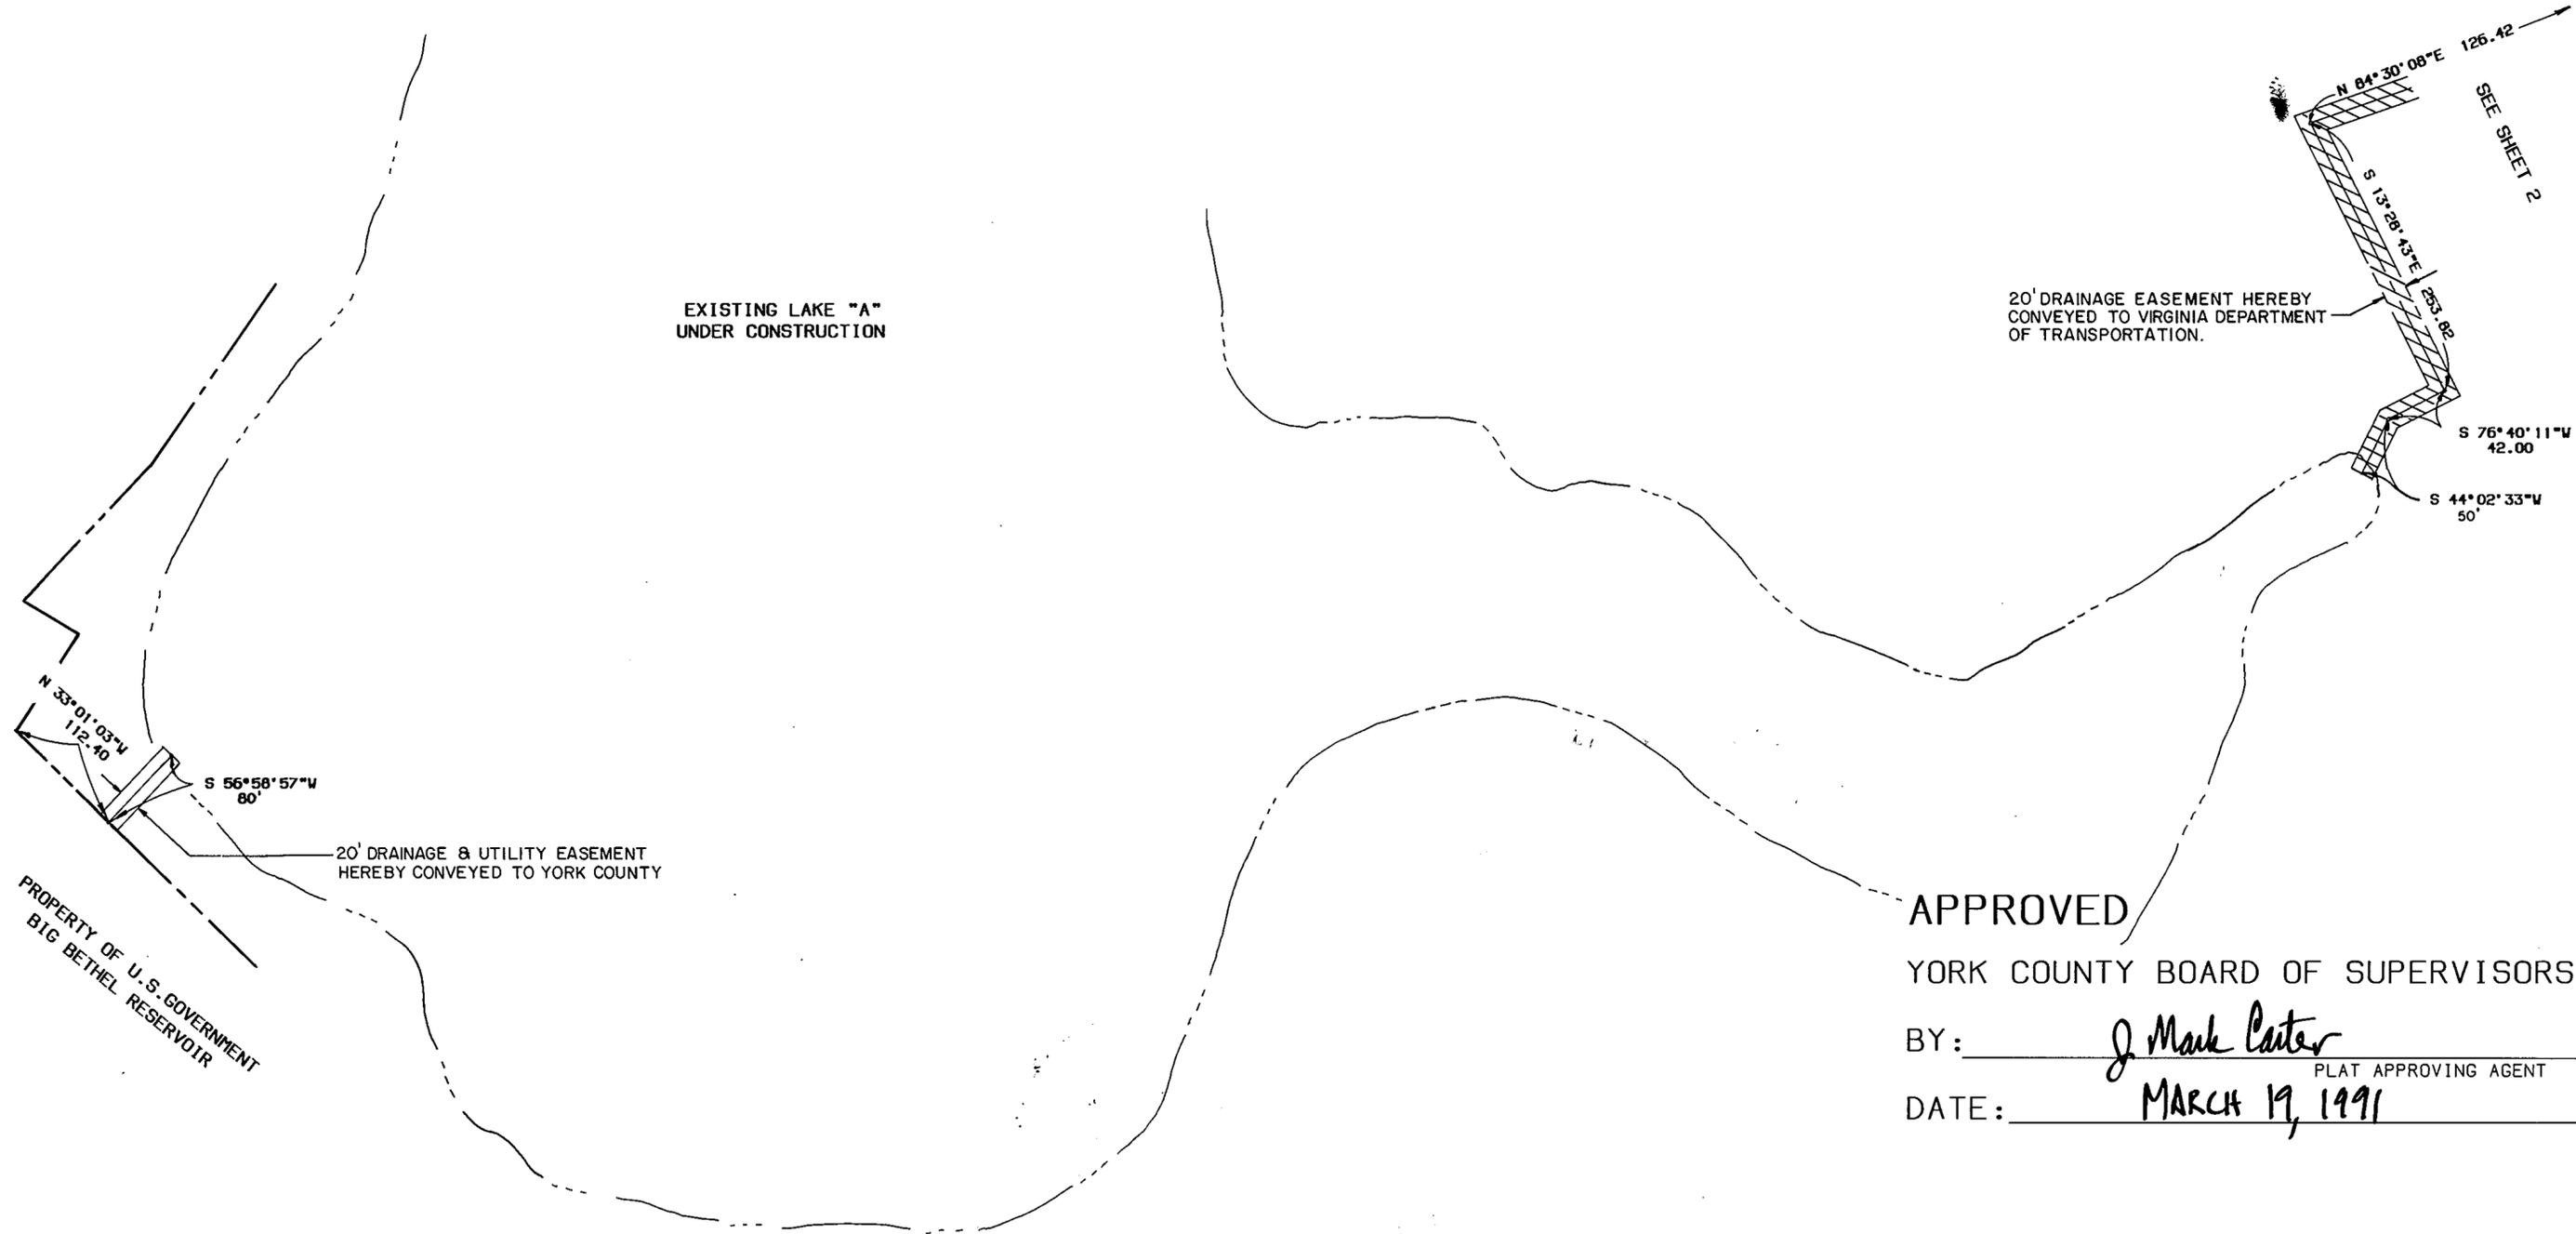


RECORD PLAT
 FOR
 COVENTRY PLANNED DEVELOPMENT
 FAISON GREEN
 SECTION 7A
 COUNTY OF YORK, VIRGINIA
 THE DeYOUNG JOHNSON GROUP, INC.
 P.O. BOX 3505
 WILLIAMSBURG, VA. 23187

SCALE: 1"=100' DECEMBER 21, 1990

SHEET 3 OF 3

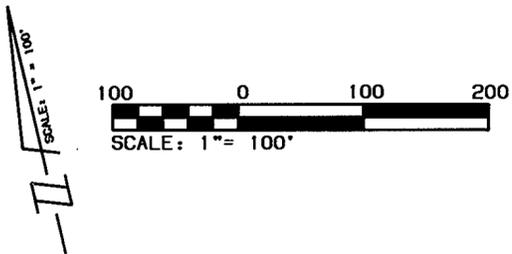

APPROVED
 YORK COUNTY BOARD OF SUPERVISORS
 BY: J. Mark Carter
 PLAT APPROVING AGENT
 DATE: MARCH 19, 1991

STATE OF VIRGINIA
 COUNTY OF YORK

IN THE CLERK'S OFFICE OF THE CIRCUIT COURT FOR THE
 COUNTY OF YORK THE 20th DAY OF March, 1991
 THIS MAP WAS PRESENTED AND ADMITTED TO RECORD AS
 THE LAW DIRECTS IN PLAT BOOK 11, PAGE 301.

TESTE: NANCY B. KANE, CLERK
 CLERK
 BY: Carl Dunsabin, Deputy Clerk
 4:22 P.M.

LEGEND

 EASEMENTS SHOWN THUS ARE HEREBY CONVEYED
 TO THE COUNTY OF YORK FOR DRAINAGE & UTILITIES.