


Filed in the Clerk's Office, Circuit Court, York Co., Va. the 28th day of October 1991

Teste: 9:17 Am

Nancy B. Kane, Clerk

Karen Spurrattin D.C.
Now or formerly Christian

Now or formerly Martin

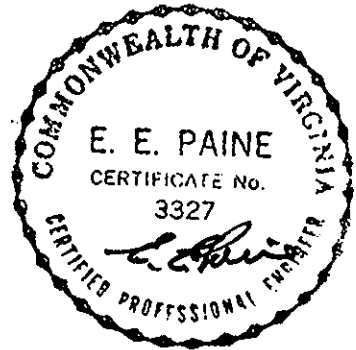


Now or formerly Hundley

Rickmond Engineering, Inc.

1643-C Merrimac Trail
 Williamsburg VA 23185
 (804)229-1776 or 898-4149

Civil Engineering
 Environmental Engineering
 Land Surveying

JOB NUMBER : 91383

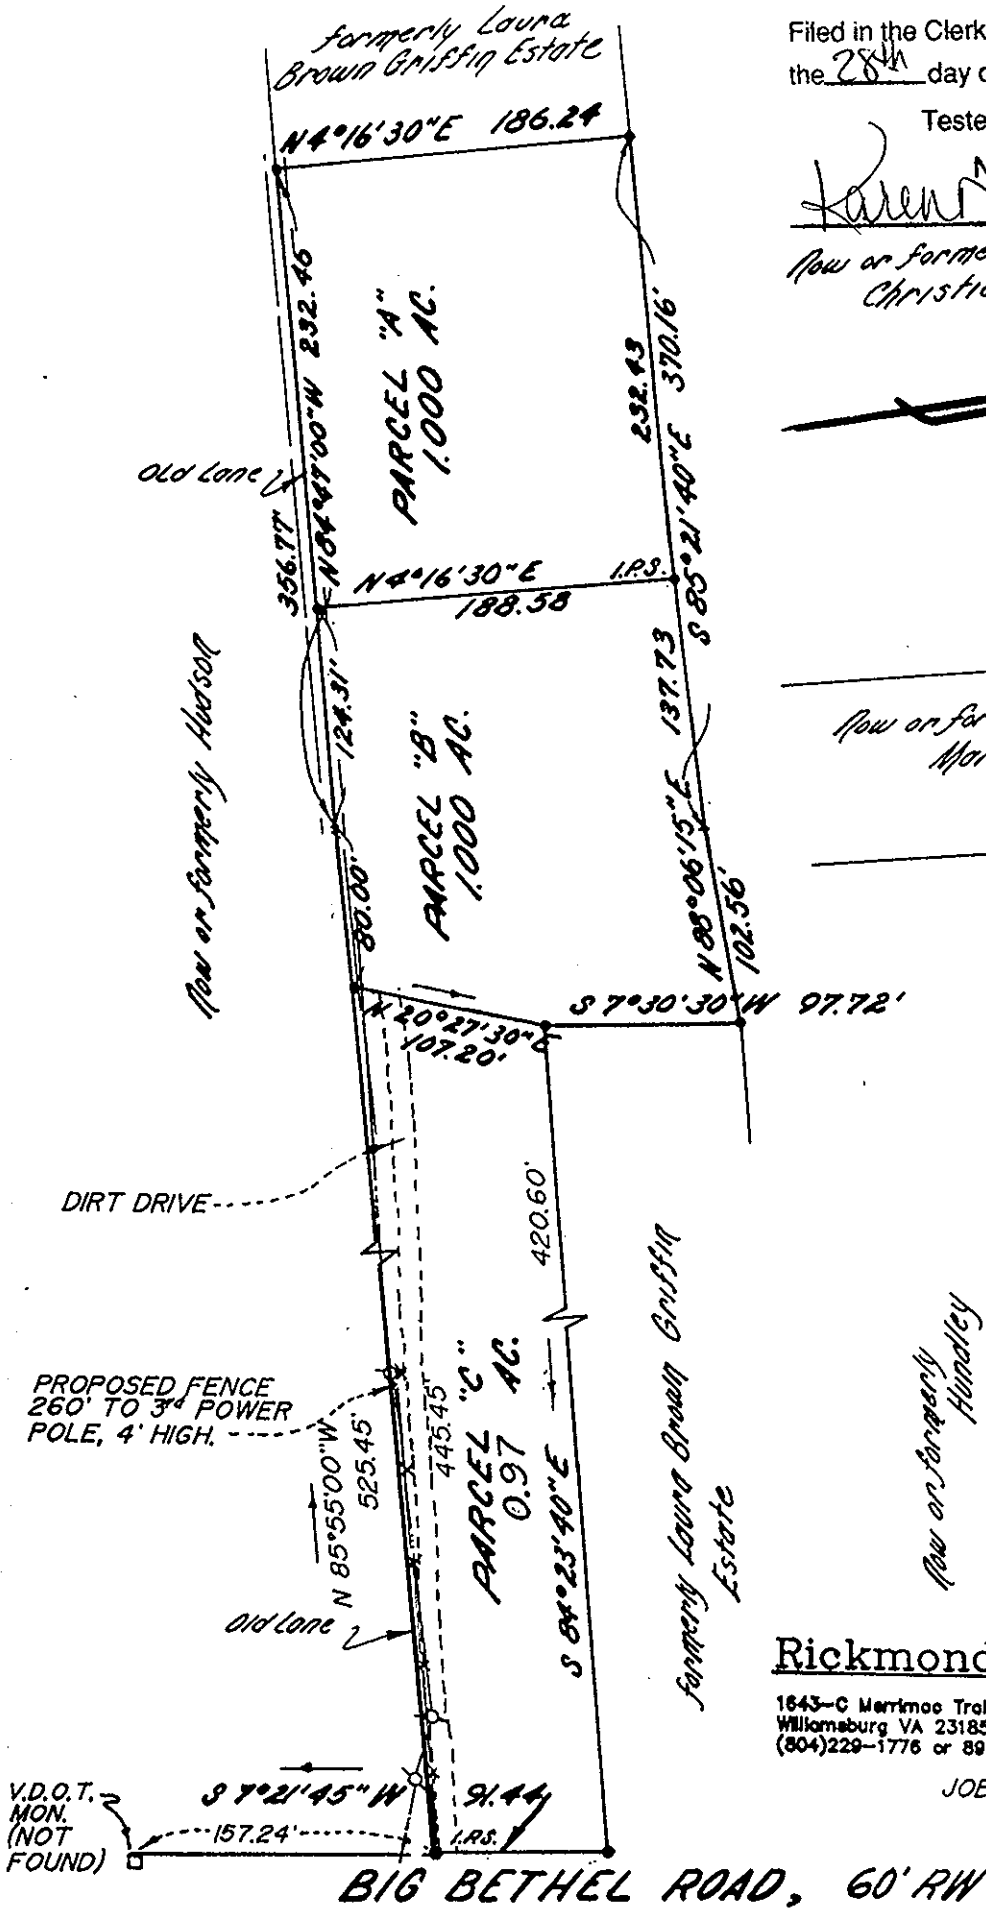

NOTE:
 I.R.S. — is iron pipe set, I.R.F. — is iron pipe found.

NOTE: This 3.000 Acres is cut out of the 7 Acre ± tract deceded by Albert Brown to Laura Brown on October 25th 1916 in Deed Book 35 Page 295



A PLAT OF THE PROPERTY OF THE LATE
LAURA BROWN GRIFFIN

PORTION WILLED TO

ANNICE JEFFERSON

Located in Paganon Magisterial District, York County, Virginia.

Scale: 1"=100'

Date: 11-10-65
 Revised: 12-13-65

E.E. PAINE, Revised: 10-23-91
 Consulting Engineer
 Newport News, Virginia