



Filed in the Clerk's Office, Circuit Court, York Co., Va.  
 the 5th day of February 1992

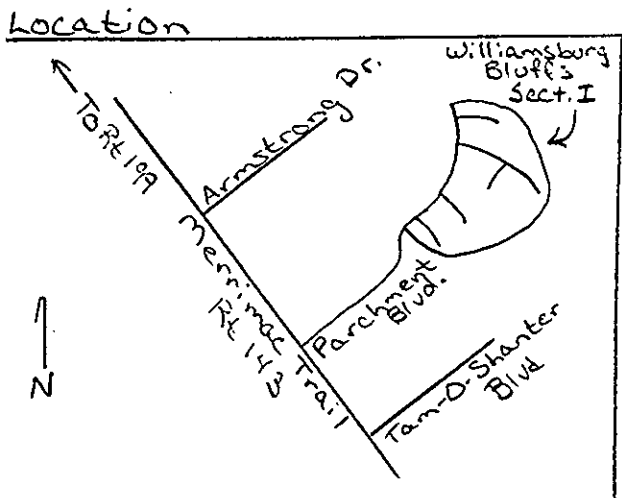

Teste:  
 Nancy B. Kane, Clerk  
*Carol Drosselmeier* D.C.

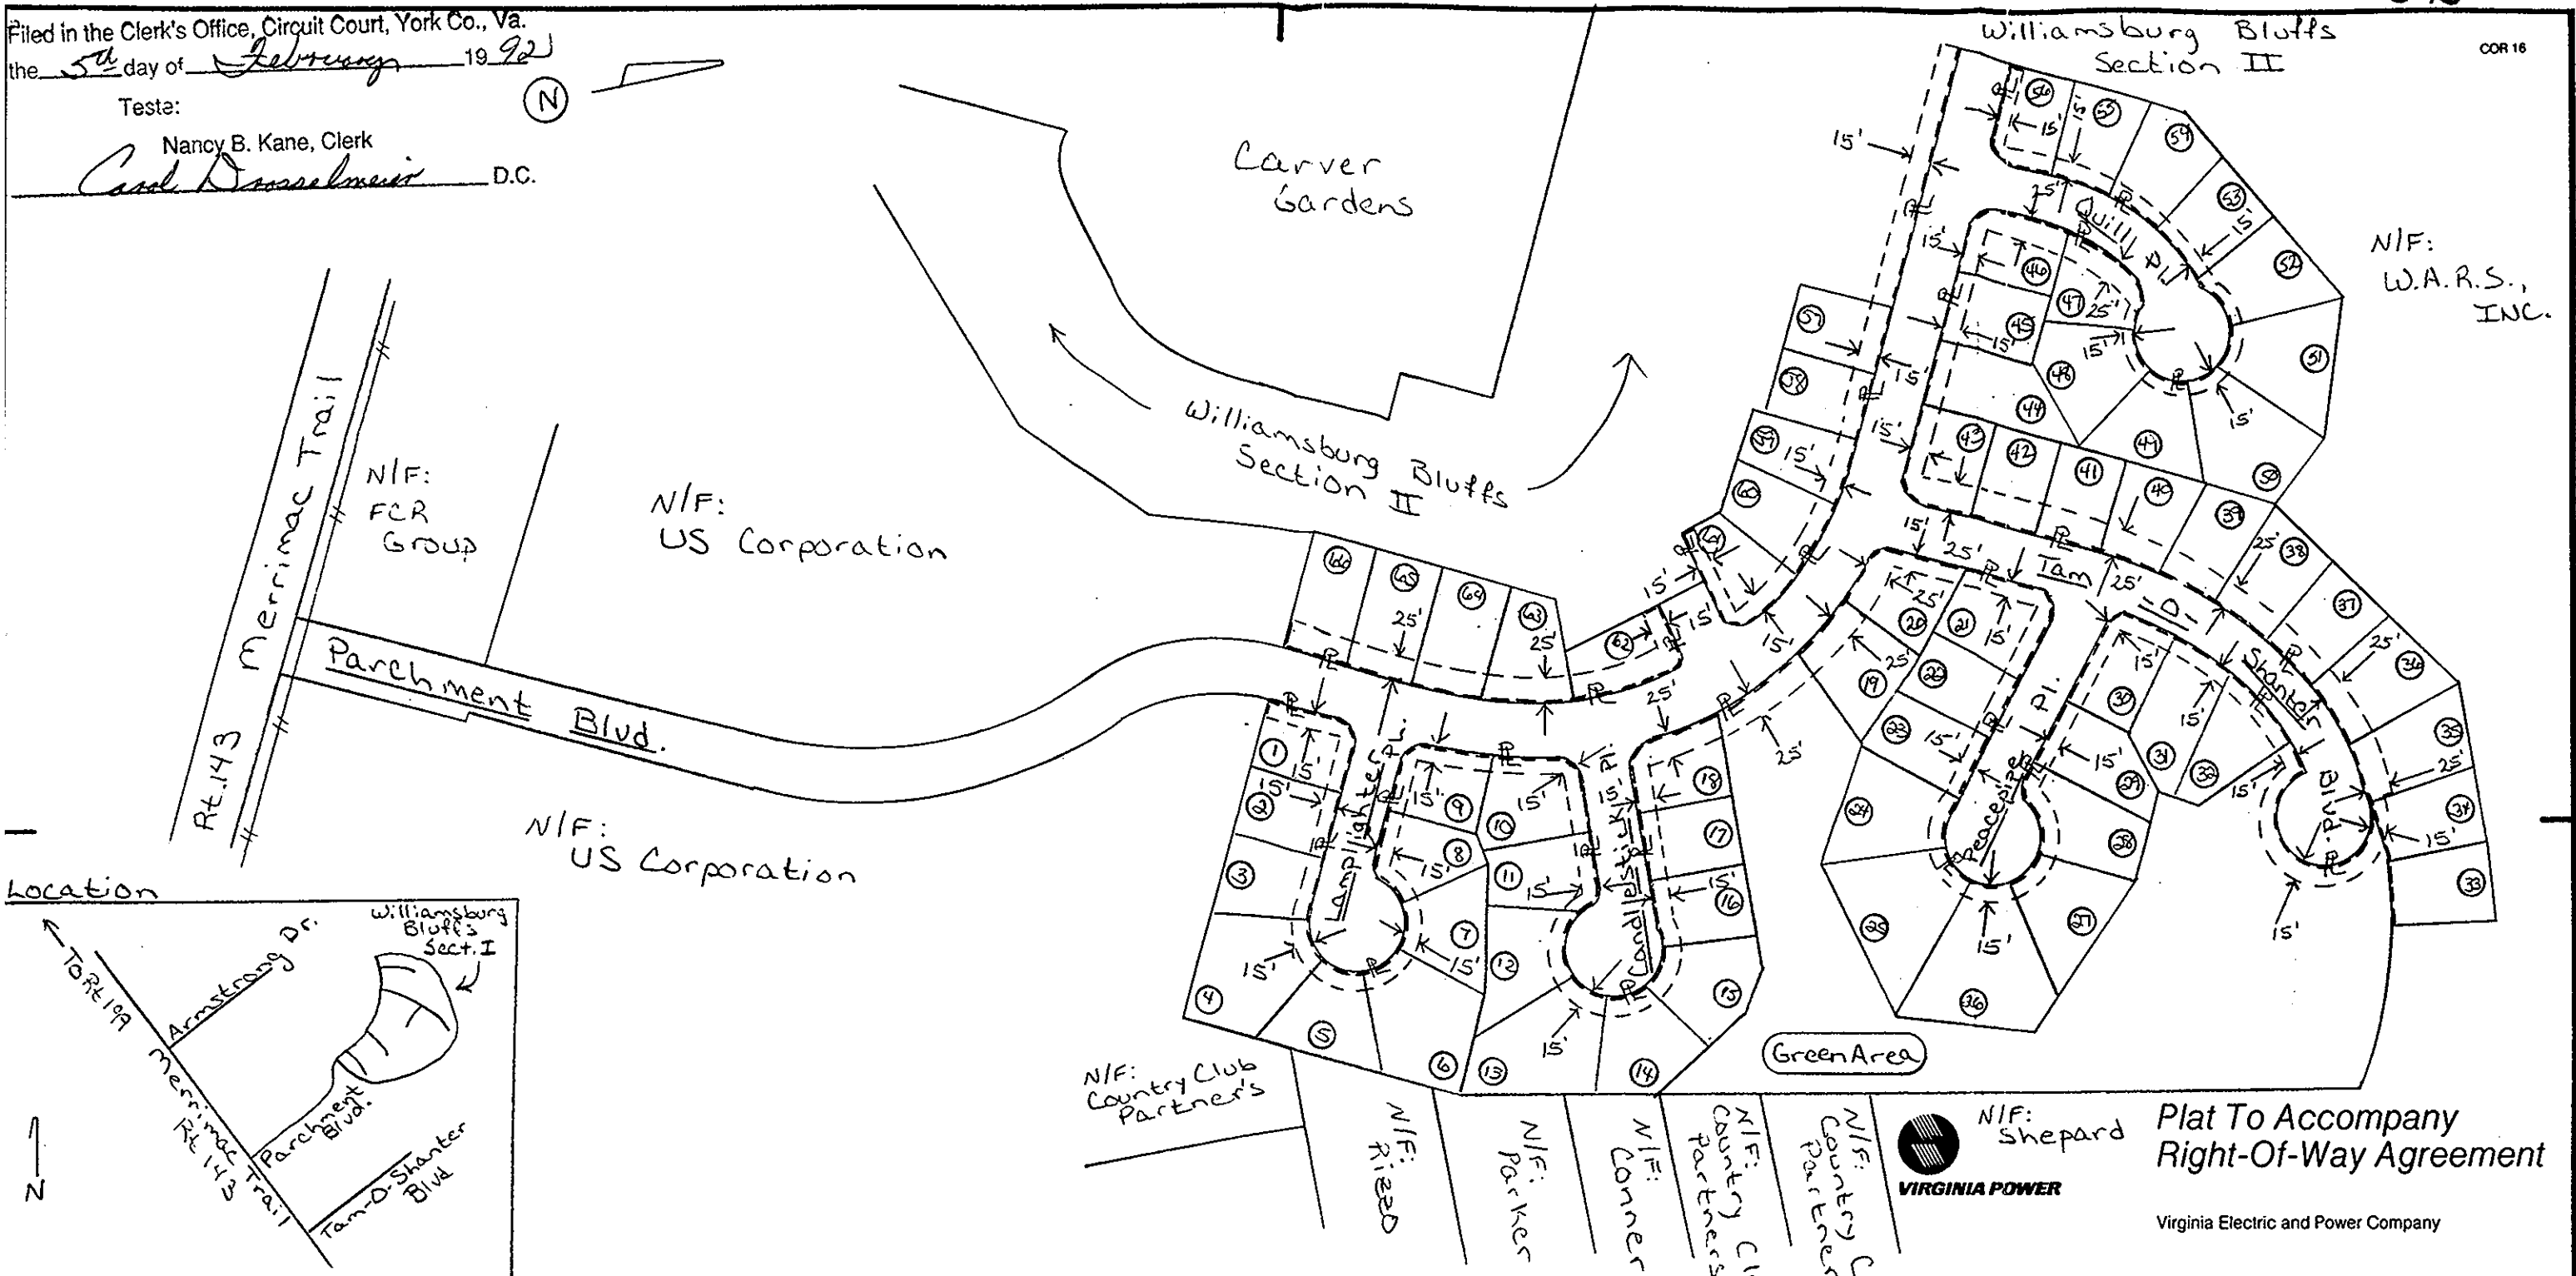

**Legend**

- Location Of Boundary Line Of Designated Right-of-Way Widths as Shown
- Property Line indicates Right-of-Way boundary
- Existing Facilities

Right-of-way  
 On Property Owned By:  
 W.A.R.S., Incorporated  
 by Alan D. Stein, Vice-President  
Williamsburg Bluffs-Section I

Owner's Initials  
  
 A.D.S.

**Plat To Accompany Right-Of-Way Agreement**  
 NIF: Shepard  
**VIRGINIA POWER**  
 Virginia Electric and Power Company

District  
Williamsburg - Underground  
 District-Township-Borough County-City State  
Bruton York Va.  
 Office Plat Number  
Williamsburg 28-91-0148  
 Estimate Number Grid Number  
28-107-00269 M 2035  
 Date Donna H. Lynch By September 24, 1991