

STATE OF VIRGINIA COUNTY OF YORK
IN THE CLERK'S OFFICE OF THE CIRCUIT COURT FOR THE
COUNTY OF YORK, THE DAY OF 1989, THIS
PLAT WAS PRESENTED AND ADMITTED TO RECORD AS THE LAW DIRECTS
IN PLAT BOOK PAGE

SEE SHEET 1 FOR NOTES



VIRGINIA:
IN THE CLERK'S OFFICE OF THE CITY OF NEWPORT NEWS,
THE DAY OF 1989, THIS PLAT WAS PRESENTED
AND ADMITTED TO RECORD AS THE LAW DIRECTS IN PLAT BOOK
AT PAGE

TESTE: _____, CLERK
BY: _____, D.C.


Filed in the Clerk's Office, Circuit Court, York Co., Va.
the 2nd day of June 1992
Teste: Nancy B. Kane, Clerk
Carl Brosselmaier D.C.

Plat Book No. 11 Page 460

TESTE: _____, CLERK

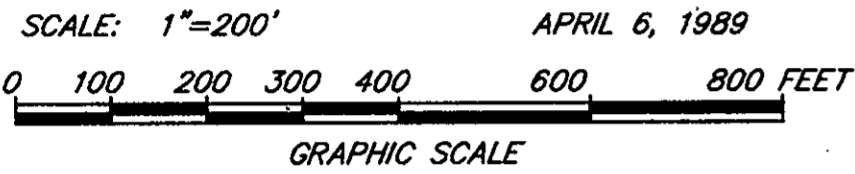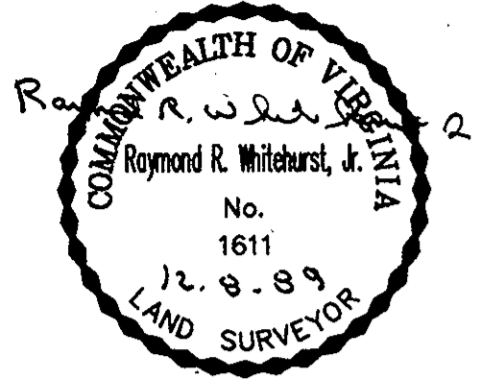

MATCH LINE - SEE SHEET 26 OF 63
MATCH LINE - SEE SHEET 32 OF 63
MATCH LINE - SEE SHEET 40 OF 63

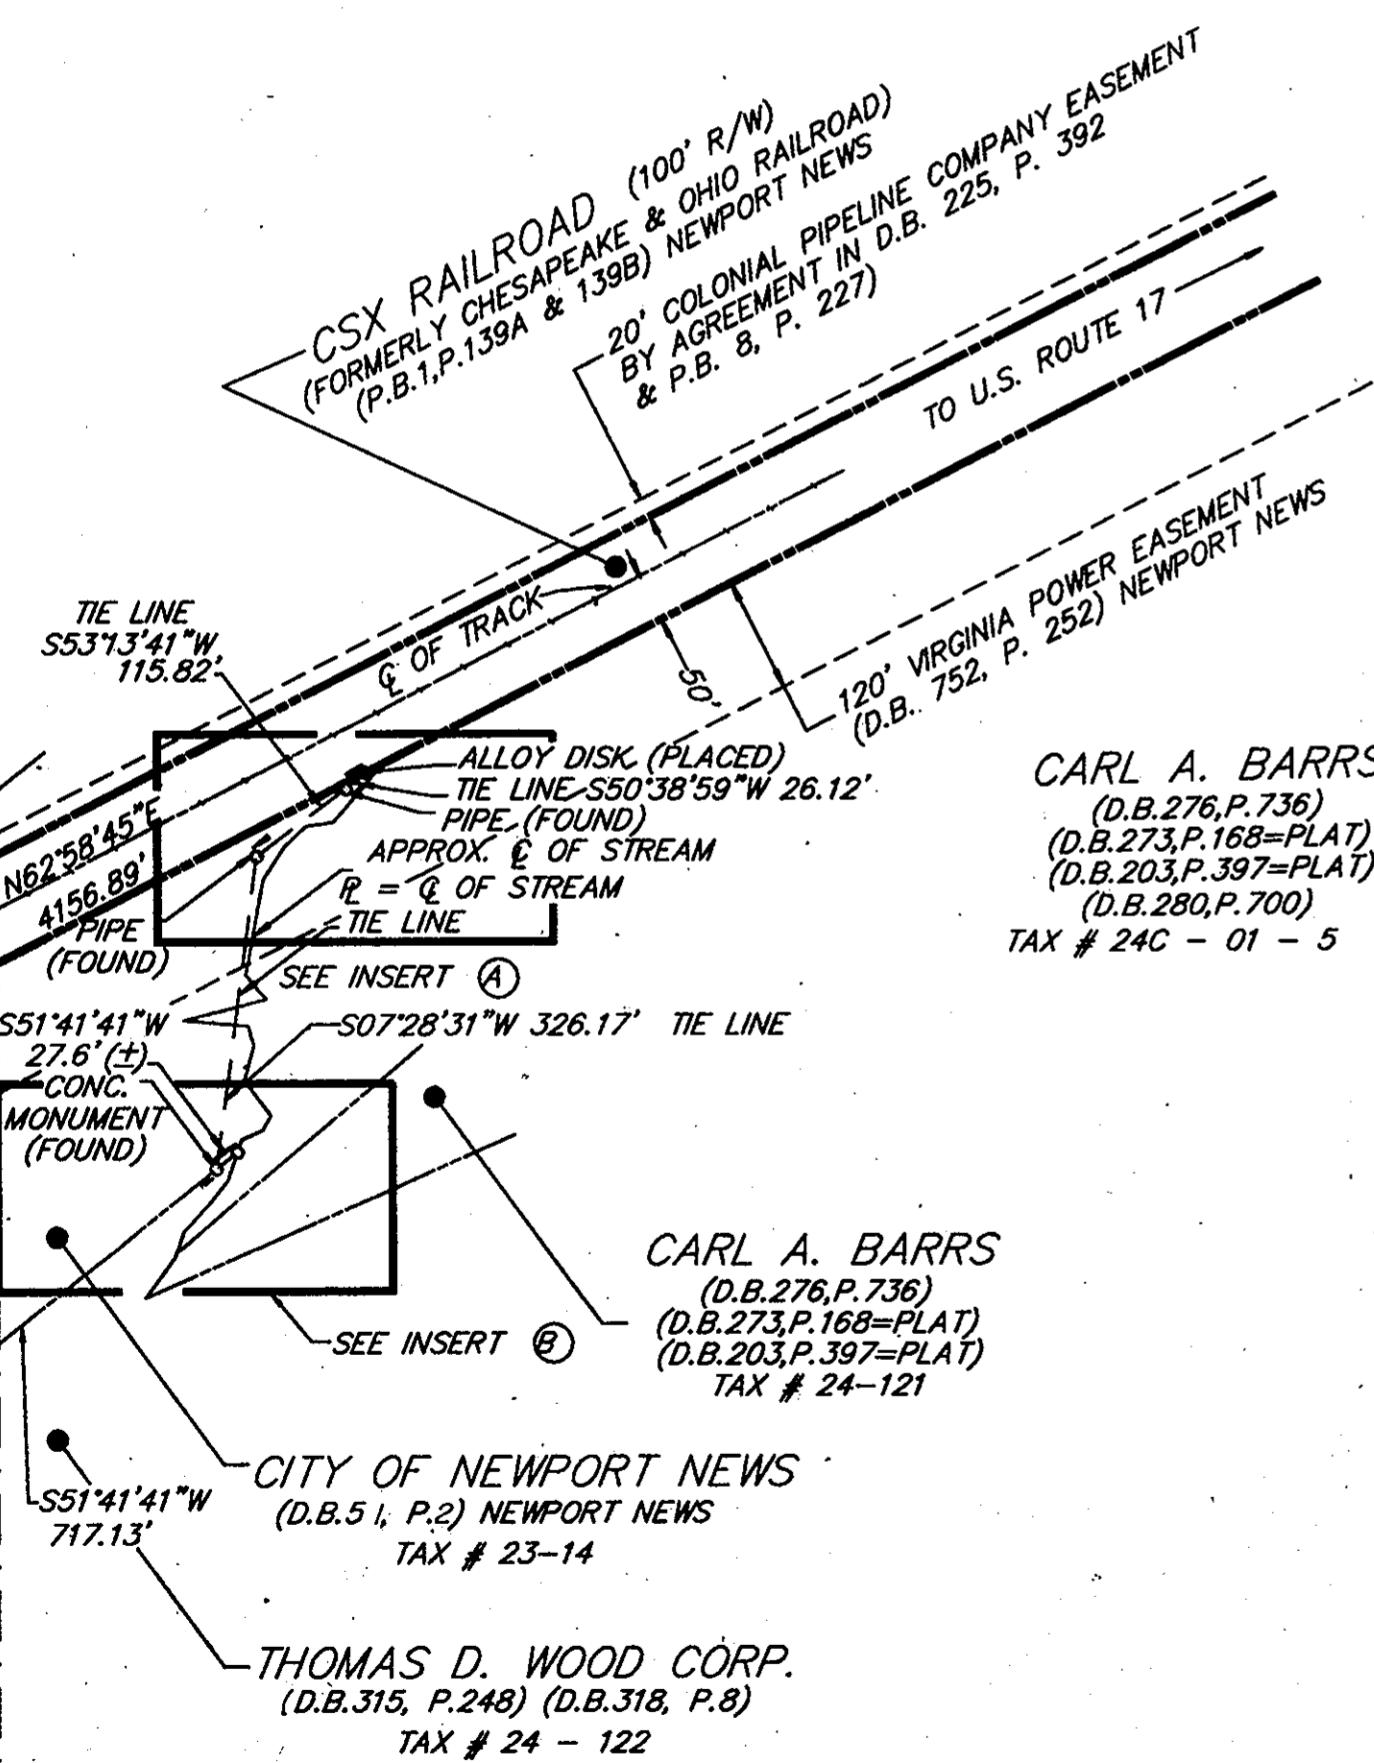


CARL A. BARRS
(D.B. 276, P. 736)
(D.B. 273, P. 168=PLAT)
(D.B. 203, P. 397=PLAT)
(D.B. 280, P. 700)
TAX # 24C - 01 - 5


CARL A. BARRS
(D.B. 276, P. 736)
(D.B. 273, P. 168=PLAT)
(D.B. 203, P. 397=PLAT)
TAX # 24-121

CITY OF NEWPORT NEWS
(D.B. 51, P. 2) NEWPORT NEWS
TAX # 23-14

THOMAS D. WOOD CORP.
(D.B. 315, P. 248) (D.B. 318, P. 8)
TAX # 24 - 122

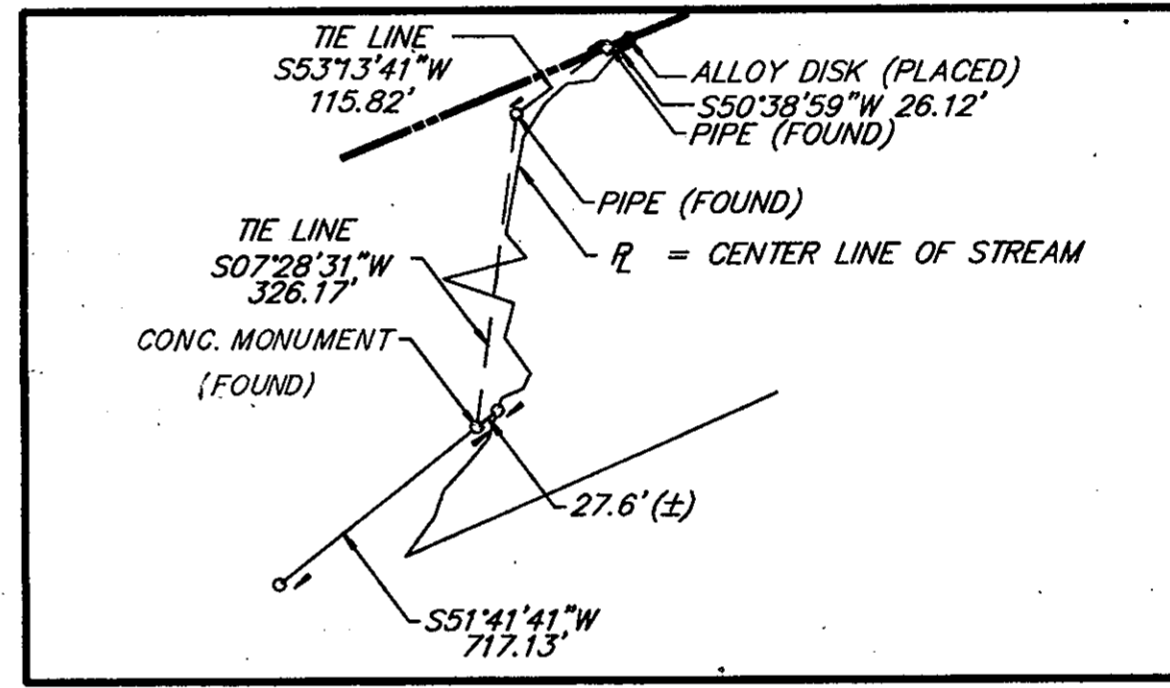

INSERT (A) - NOT TO SCALE

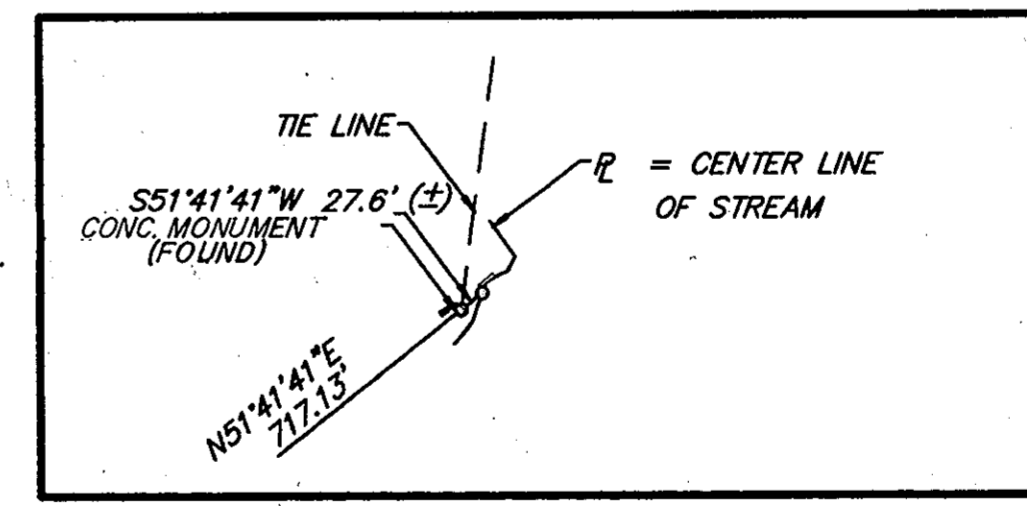

INSERT (B) - NOT TO SCALE