

STATE OF VIRGINIA COUNTY OF YORK
IN THE CLERK'S OFFICE OF THE CIRCUIT COURT FOR THE
COUNTY OF YORK, THE DAY OF 1989, THIS
PLAT WAS PRESENTED AND ADMITTED TO RECORD AS THE LAW DIRECTS
IN PLAT BOOK PAGE

Filed in the Clerk's Office, Circuit Court, York Co., Va.
the 2nd day of June 1989 SEE SHEET 1 FOR NOTES

Teste: Nancy B. Kane, Clerk
Richard K. Barouse D.C. Plat Book No. 11 Page 487

VIRGINIA:
IN THE CLERK'S OFFICE OF THE CITY OF NEWPORT NEWS,
THE DAY OF 1989, THIS PLAT WAS PRESENTED
AND ADMITTED TO RECORD AS THE LAW DIRECTS IN PLAT BOOK
AT PAGE

TESTE: _____, CLERK
BY: _____, D.C.



MATCH LINE - SEE SHEET 58 OF 63



PENINSULA AIRPORT COMMISSION
(P.B.7, P.110) YORK CO. (D.B.441, P.398) NEWPORT NEWS.
(D.B.438, P.284) NEWPORT NEWS (D.B.488, P.441) NEWPORT NEWS
(D.B.142, P.488) YORK CO. (D.B.210, P.292) YORK CO.
(D.B.75, P.91) YORK CO. (D.B.76, P.372) YORK CO.
TAX # 29 - 100,104,110

R.G. MOORE BUILDING CORP.
(D.B.433, P.119) (P.B.10, P.209)
(P.B.10, P.401)
TAX # 29 - 111

CITY OF NEWPORT NEWS
(D.B. 51, P.2) NEWPORT NEWS
TAX # 23 - 14, 29-99

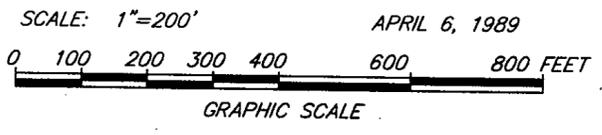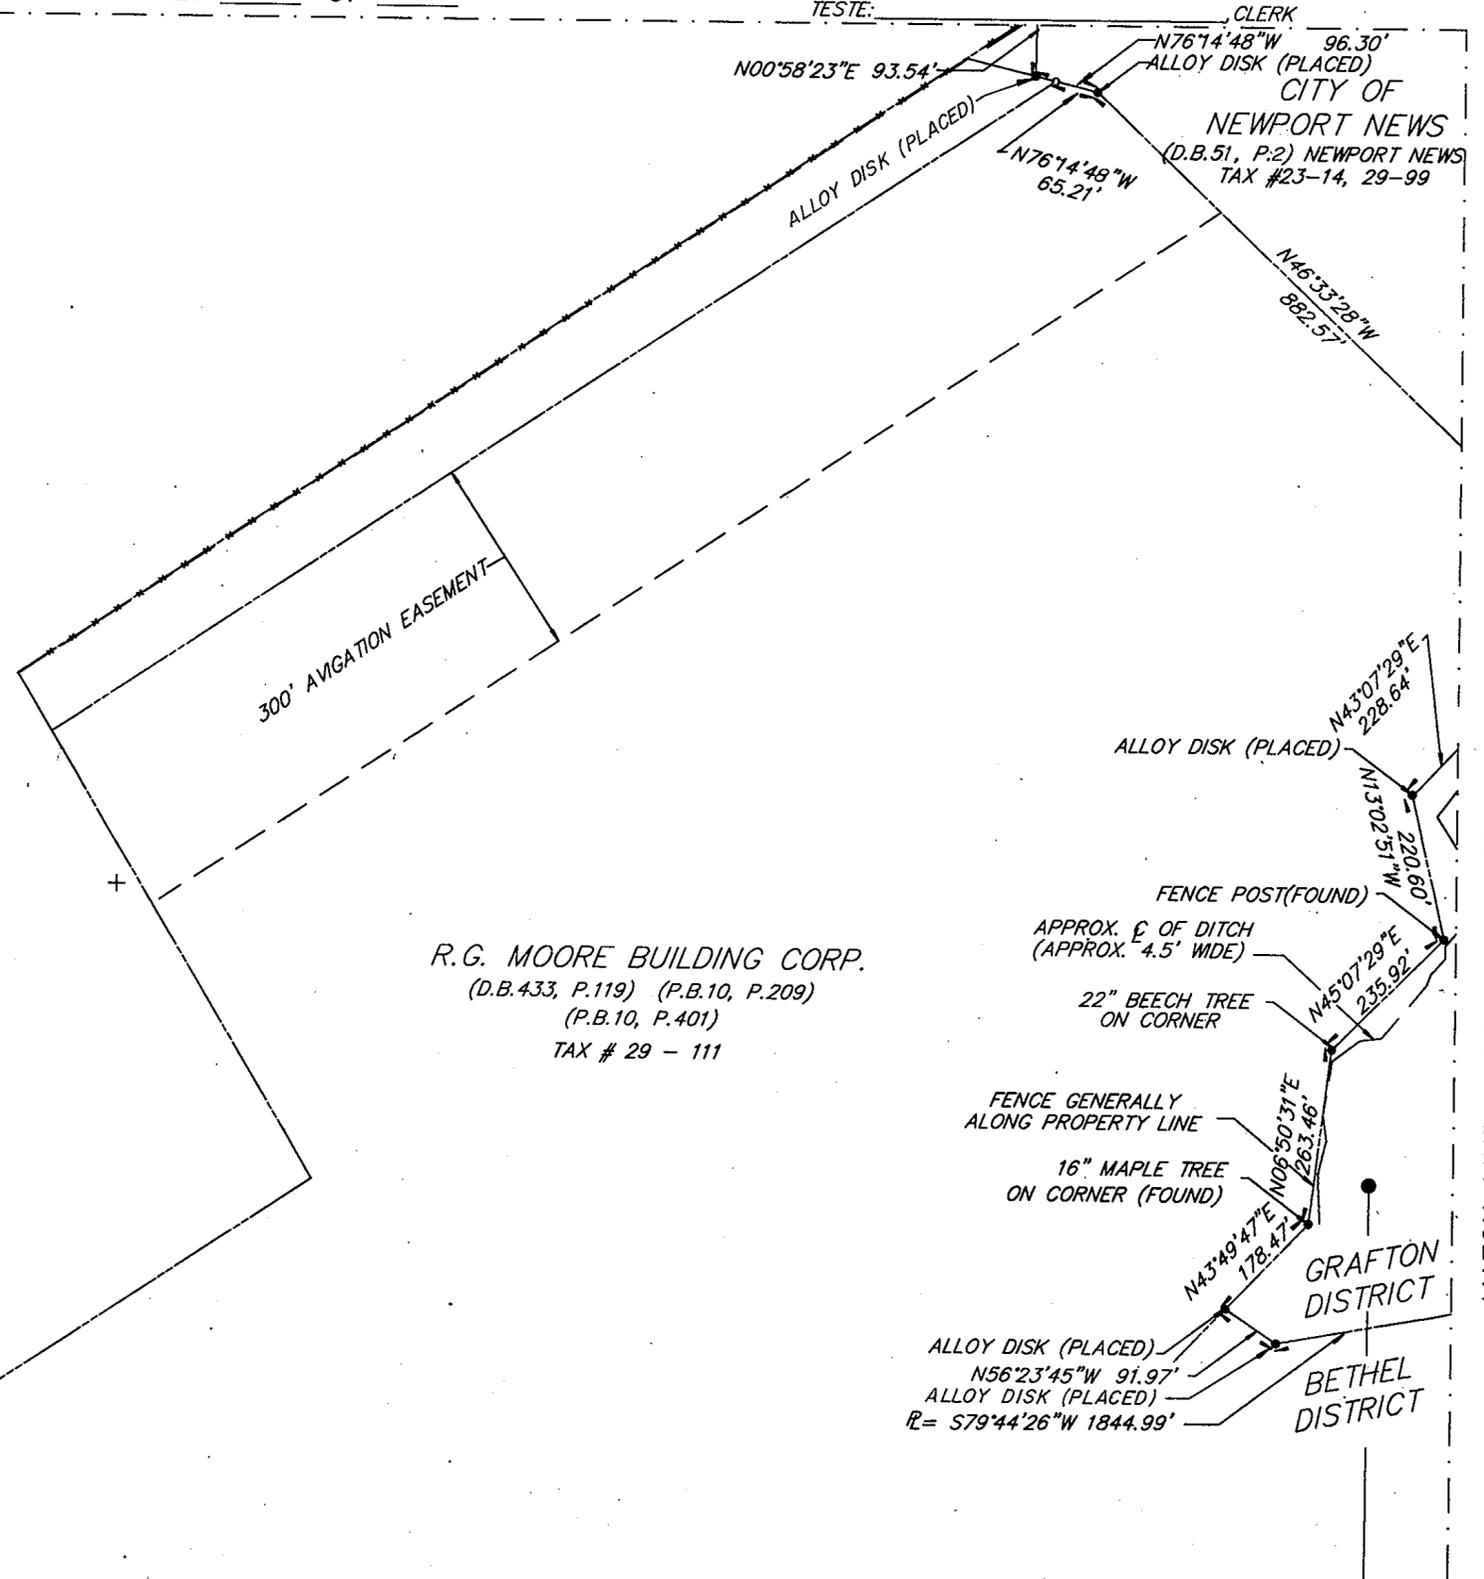

DWG. NO. 90-C-11.
DWG. FILE NO. HA-1457
PRINT FILE NO. N-8141

MATCH LINE - SEE SHEET 62 OF 63