


RESUBDIVISION OF LOTS 9 AND 10
MILL COVE ESTATES, SECTION II
LOCATED: COUNTY OF YORK, VIRGINIA
DATE: APRIL 18, 1992 SCALE: 1" = 30'

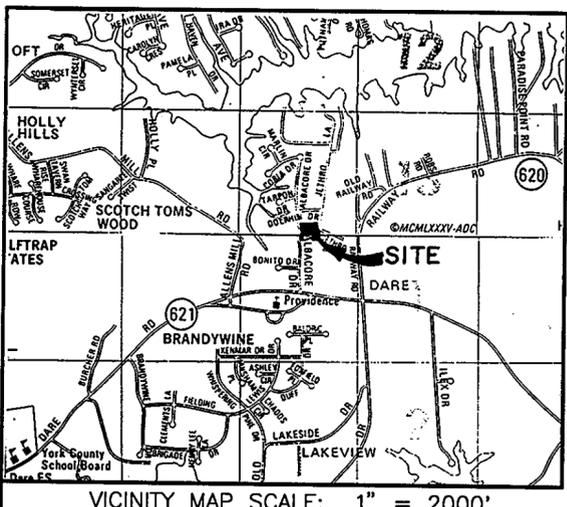

PREPARED BY
b
BUCHART HORN, INC.
Engineers, Architects and Planners
Baltimore, MD Memphis, TN
Charleston, WV Mt Laurel, NJ
Frankfort, W Germany New Orleans, LA
Lancaster, PA Williamsburg, VA
Lewburg, PA York, PA

THE PLATTING OF THE LAND HEREON SHOWN IS WITH THE FREE CONSENT AND IN ACCORDANCE WITH THE DESIRES OF THE UNDERSIGNED OWNERS AND PROPRIETORS.

Donald P. Davis DATE: 5-4-92

Miriam Davis DATE: 5-4-92

STATE OF VIRGINIA TO WIT:
1, Janet L. Lucy, A NOTARY PUBLIC IN AND FOR THE STATE OF VIRGINIA DO HEREBY CERTIFY THAT THE ABOVE NAMED PERSONS WHOSE NAMES ARE SIGNED TO THE FOREGOING WRITING HAVE ACKNOWLEDGED THE SAME BEFORE ME IN MY PRESENCE AND STATE AFORESAID. GIVEN UNDER MY HAND THIS 4th DAY OF May, 1992.

Janet L. Lucy
NOTARY PUBLIC


MY COMMISSION EXPIRES: November 6, 1992

STATE OF VIRGINIA TO WIT:
1, Janet L. Lucy, A NOTARY PUBLIC IN AND FOR THE STATE OF VIRGINIA DO HEREBY CERTIFY THAT THE ABOVE NAMED PERSONS WHOSE NAMES ARE SIGNED TO THE FOREGOING WRITING HAVE ACKNOWLEDGED THE SAME BEFORE ME IN MY PRESENCE AND STATE AFORESAID. GIVEN UNDER MY HAND THIS 4th DAY OF May, 1992.

Janet L. Lucy
NOTARY PUBLIC

MY COMMISSION EXPIRES: November 6, 1992

TO THE BEST OF MY KNOWLEDGE AND BELIEF, ALL THE REQUIREMENTS AS SET FORTH IN THE SUBDIVISION ORDINANCE OF THE COUNTY OF YORK, VIRGINIA HAVE BEEN COMPLIED WITH, INCLUDING A CLOSURE OF NOT LESS THAN 1" : 20,000'. THIS IS TO CERTIFY THAT THE LAND EMBRACED IN THIS RESUBDIVISION IS IN THE NAME OF; LOT 9: DONALD P. & MIRIAM DAVIS AND WAS ACQUIRED BY GEORGE J. & MILDRED R. STEIGER BY DEED DATED MAR. 12, 1987, AND DULY RECORDED IN THE CLERKS OFFICE OF THE COUNTY OF YORK, VIRGINIA IN DEED BOOK 473, PG. 542. LOT 10: DONALD P. & MIRIAM DAVIS AND WAS ACQUIRED FROM GEORGE J. & MILDRED R. STEIGER BY DEED DATED MAR. 12, 1987 AND DULY RECORDED IN THE CLERKS OFFICE OF THE CIRCUIT COURT OF THE COUNTY OF YORK, VIRGINIA IN DEED BOOK 473, PG. 542. THIS RESUBDIVISION IS DONE IN ACCORDANCE WITH SECTION 20.5-27(A) OF YORK COUNTY SUBDIVISION ORDINANCE.


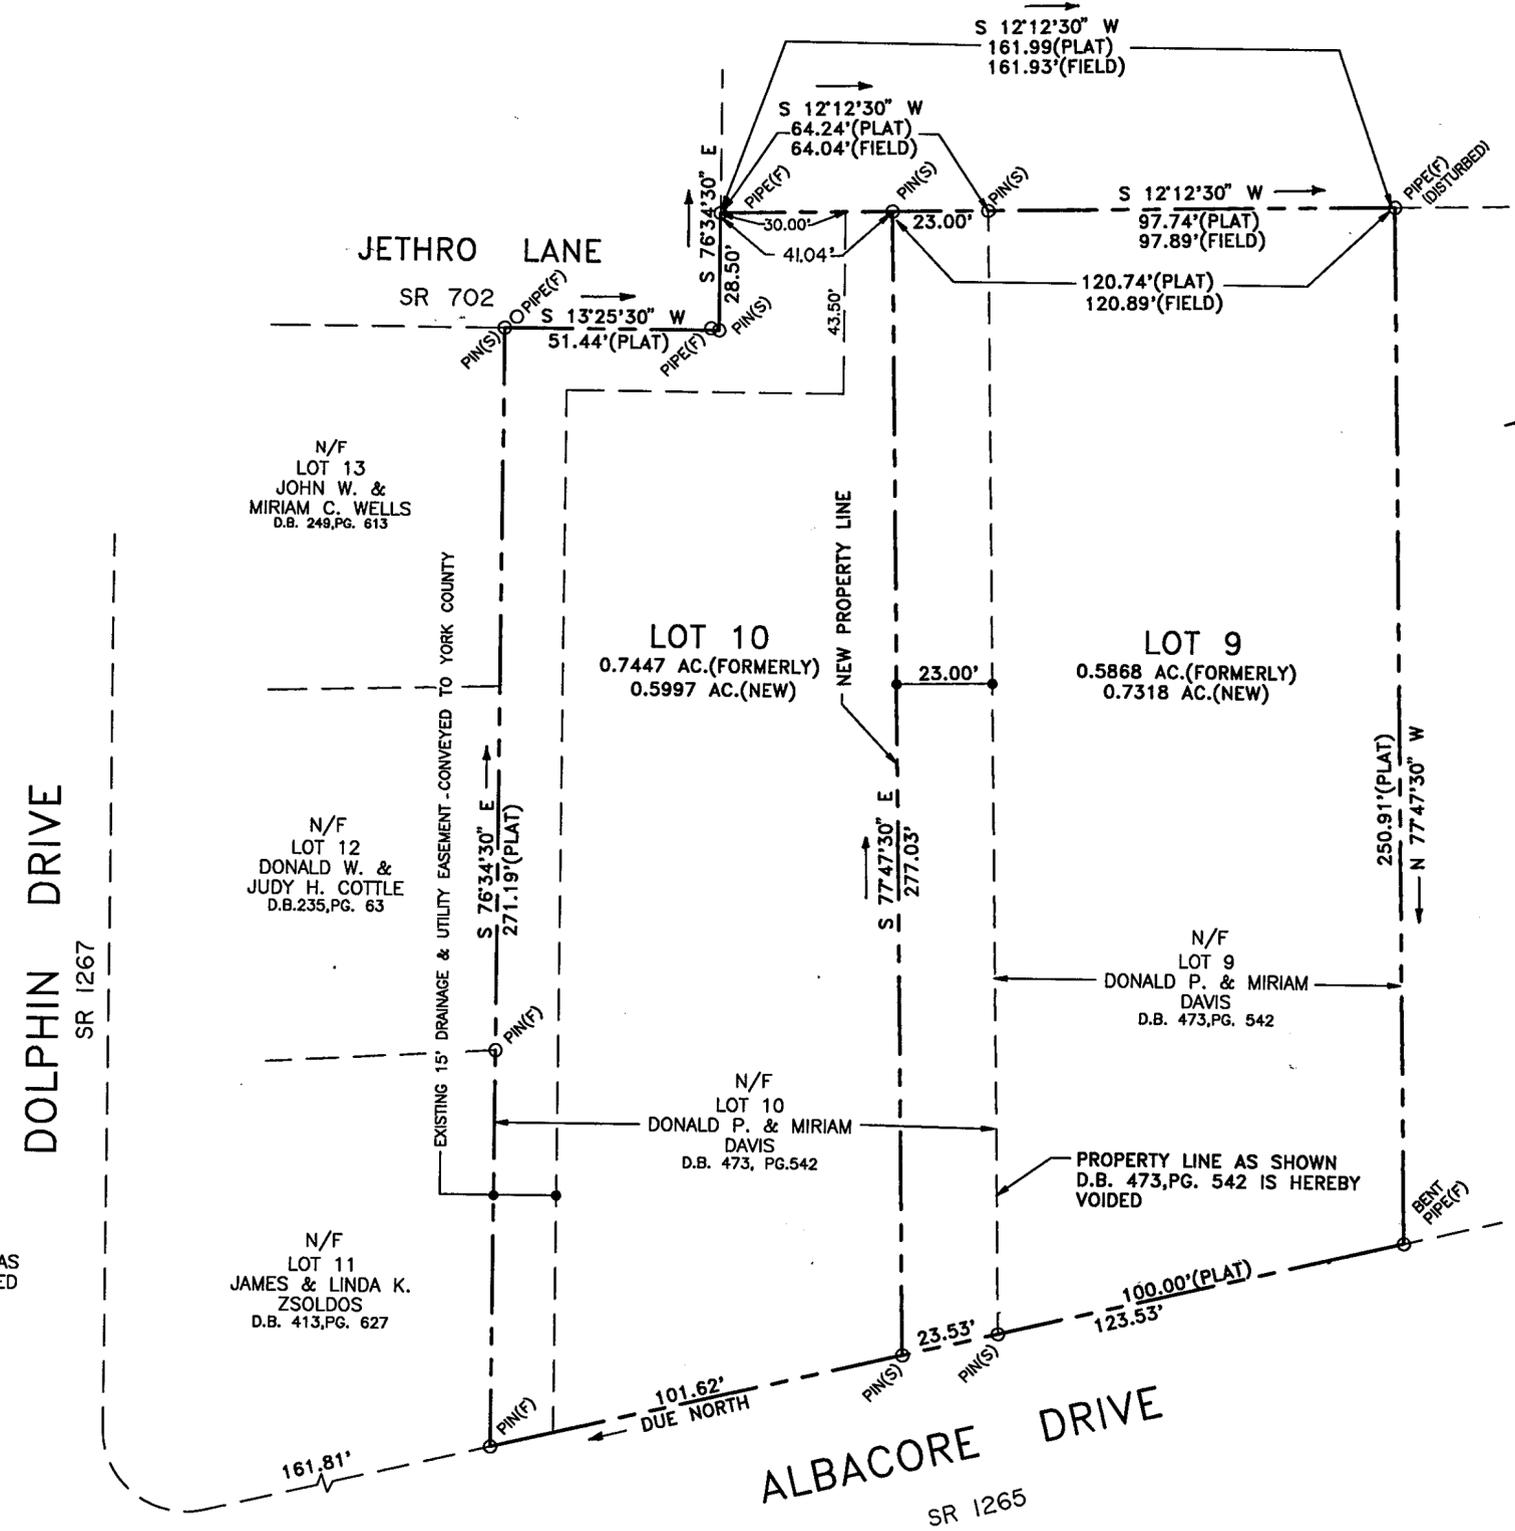


LOT 8

THIS PROPERTY LOCATED IN FLOOD ZONE - X
PER FIRM #510182 0037B

APPROVED
YORK COUNTY BOARD OF SUPERVISORS
BY: J. Mark Carter
PLAT APPROVING AGENT
DATE: JUNE 23, 1992

I CERTIFY THAT MONUMENTS AND IRON PIPES AS SHOWN ON THIS PLAT WILL BE SET ON OR BEFORE APRIL 20, 1992.
William T. James, Jr. DATE: 4-28-92
WILLIAM T. JAMES, JR. LAND SURVEYOR NO. 1489

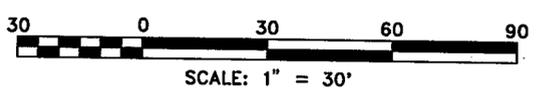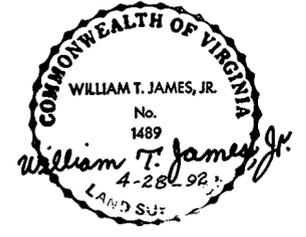

STATE OF VIRGINIA
COUNTY OF YORK
IN THE CLERKS OFFICE OF THE CIRCUIT COURT FOR THE COUNTY OF YORK THE 24th DAY OF June, 1992, THIS MAP WAS PRESENTED AND ADMITTED TO RECORD AS THE LAW DIRECTS IN PLAT BOOK II, PAGE 493.
TESTE: Nancy B. Kane 3:10
CLERK
BY: [Signature]