


Filed in the Clerk's Office, Circuit Court, York Co., Va.
the 31st day of July, 1992
Teste: Nancy B. Kane, Clerk
Richard R. Johnson D.C.
Plat Book No. 11 Page 515

PLAT OF THE PROPERTY OF
G. J. AND MARIAN E. BUTLER
BEING CONVEYED TO
JOSEPH DONALD & JUDITH A. BUTLER
YORK COUNTY, VIRGINIA


JOHNSON · BAIRD AND ASSOCIATES
1538 WEST QUEEN STREET — HAMPTON, VIRGINIA — 23669

SCALE 1" = 40' DATE JUNE 26, 1992 SHEET 1
FILE NO. 92-41 OF 1

SUBJECT TO EASEMENTS,
R/W'S AND COVENANTS
OF RECORD.

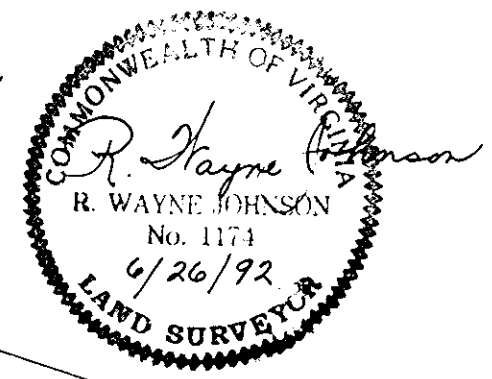

FRANK H. & IOA SUE DREES
SUBDIVISION
P.B. 9, PG. 404

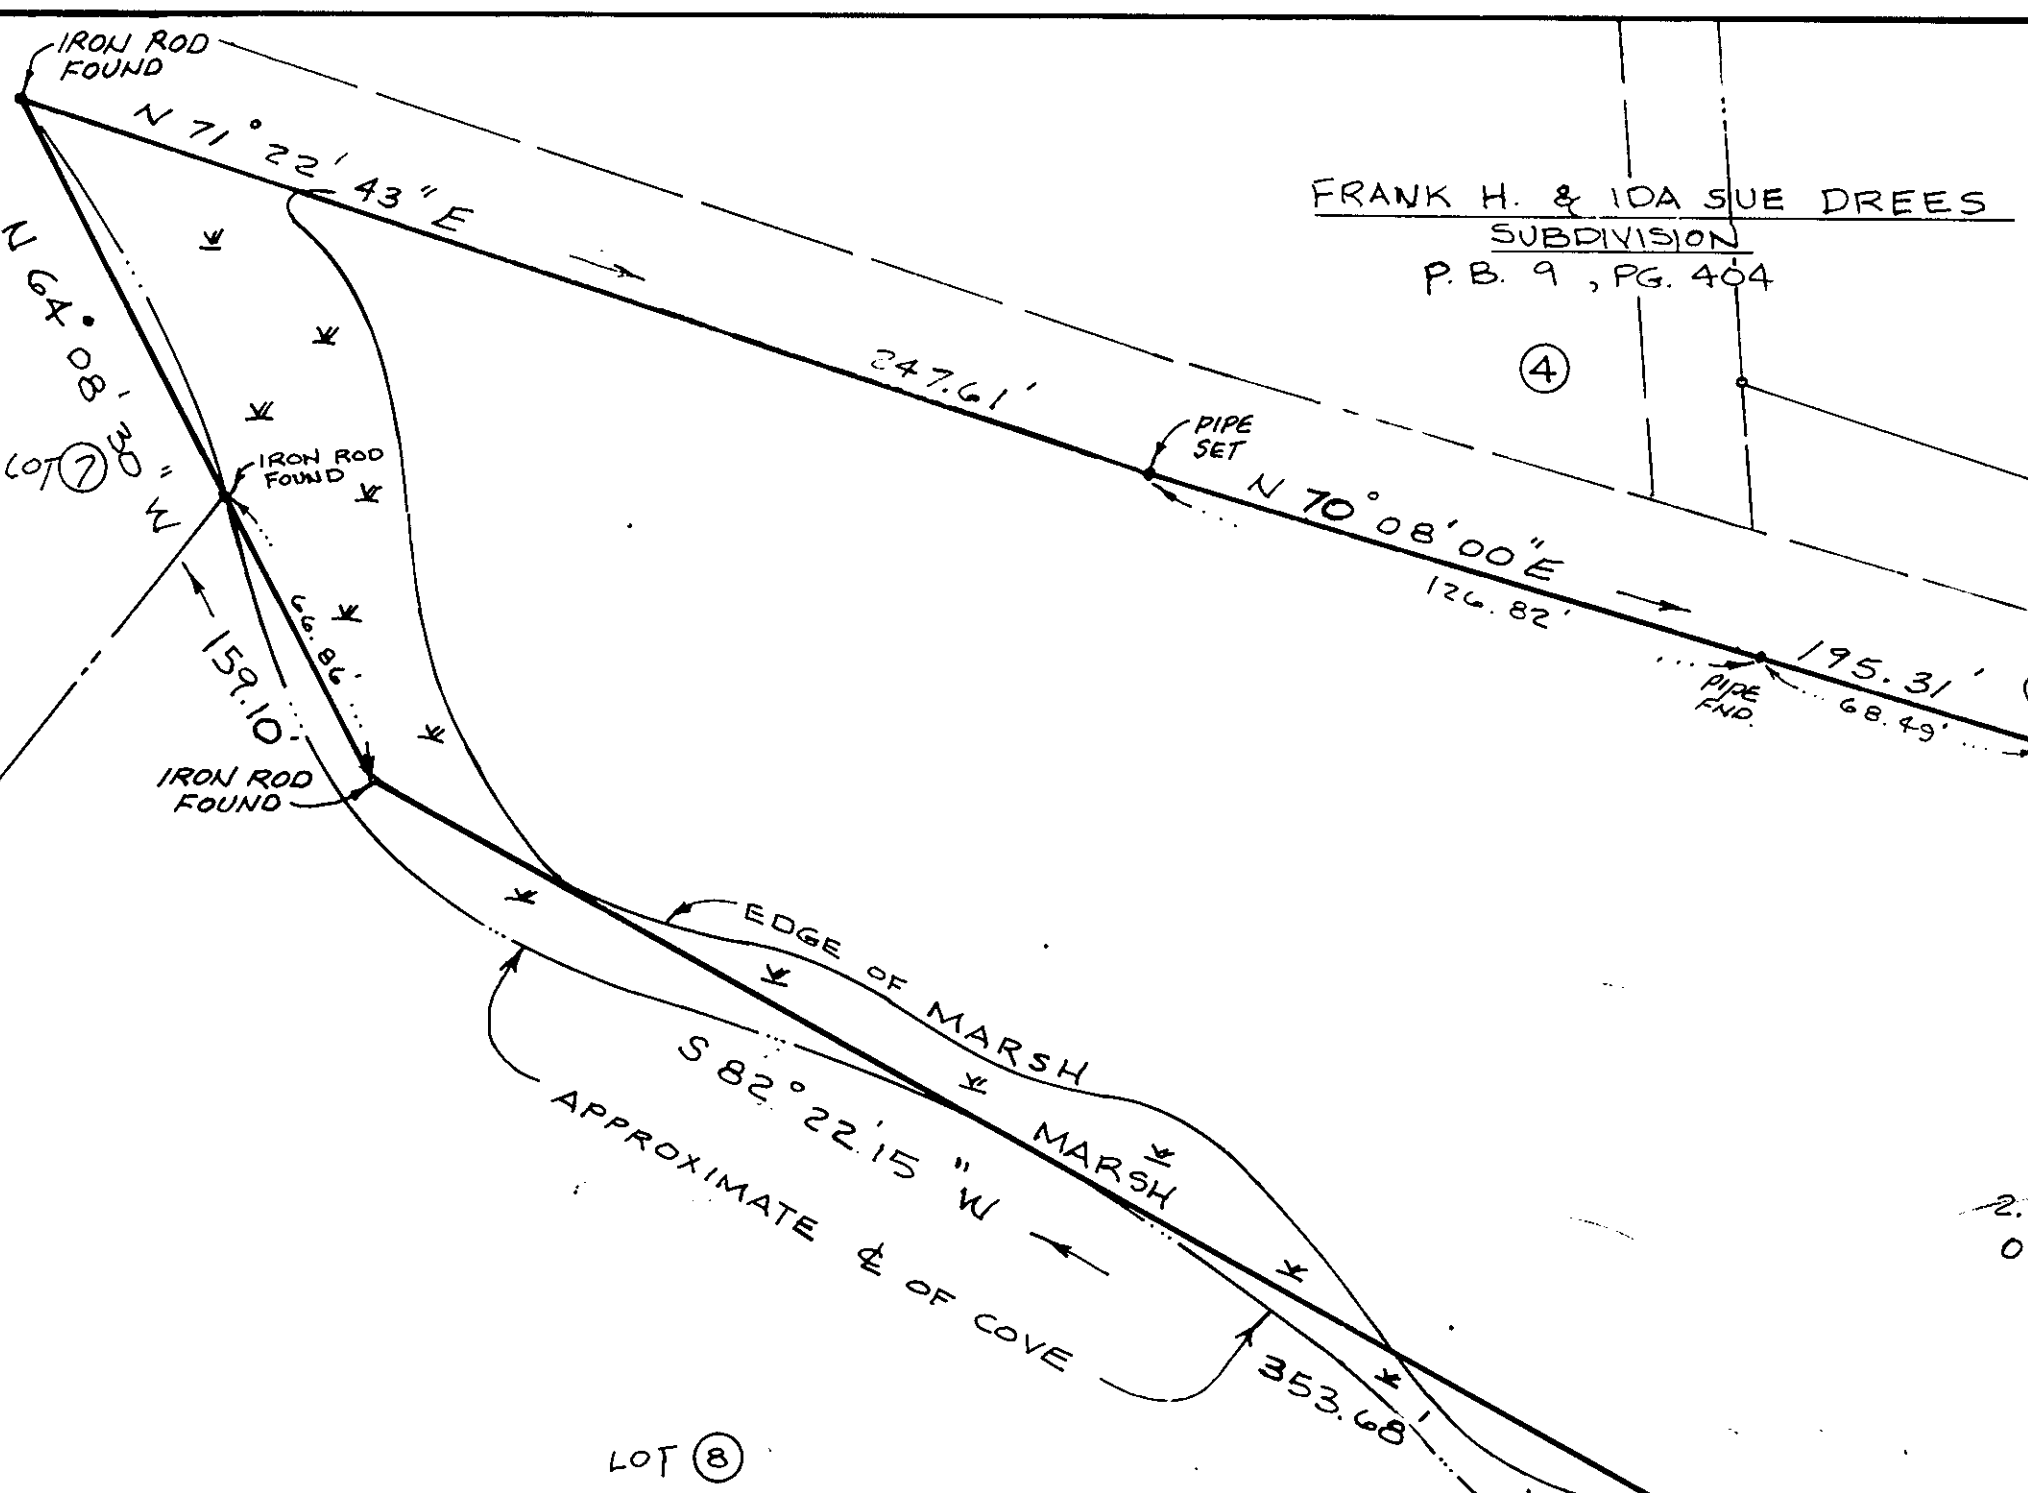

2.56 ACRES ± (INCLUDES
0.20 ACRES OF PRIVATE R/W)

PATRICK'S LANDING
SECTION 4
P.B. 185, PG. 184 & 185

N/F
EDWARD F. & LELIA M. EASLEY
D.B. 176, PG. 674
D.B. 178, PG. 51
D.B. 220, PG. 490
SHW P.B. 3, PG. 195

N/F
STERLING F. & TEDDY L. ROHRBACH
D.B. 229, PG. 367
D.B. 225, PG. 215
SHW P.B. 3, PG. 276
D.B. 219, PG. 466-470 (PLAT)

N/F
HARRY E. & MARIAN V. SHIELDS
D.B. 220, PG. 429 - 431 (PLAT)
D.B. 224, PG. 353

N/F
(20' PRIVATE R/W FOR INGRESS & EGRESS)
G. J. & MARIAN E. BUTLER

