

# FOXWOOD



YORK COUNTY, VIRGINIA

JOHNSON · BAIRD AND ASSOCIATES  
1538 WEST QUEEN STREET - HAMPTON, VIRGINIA - 23669

SCALE: 1" = 100'

DATE OCT. 1, 1993  
FILE NO. 87-54

SHEET 2  
OF 3

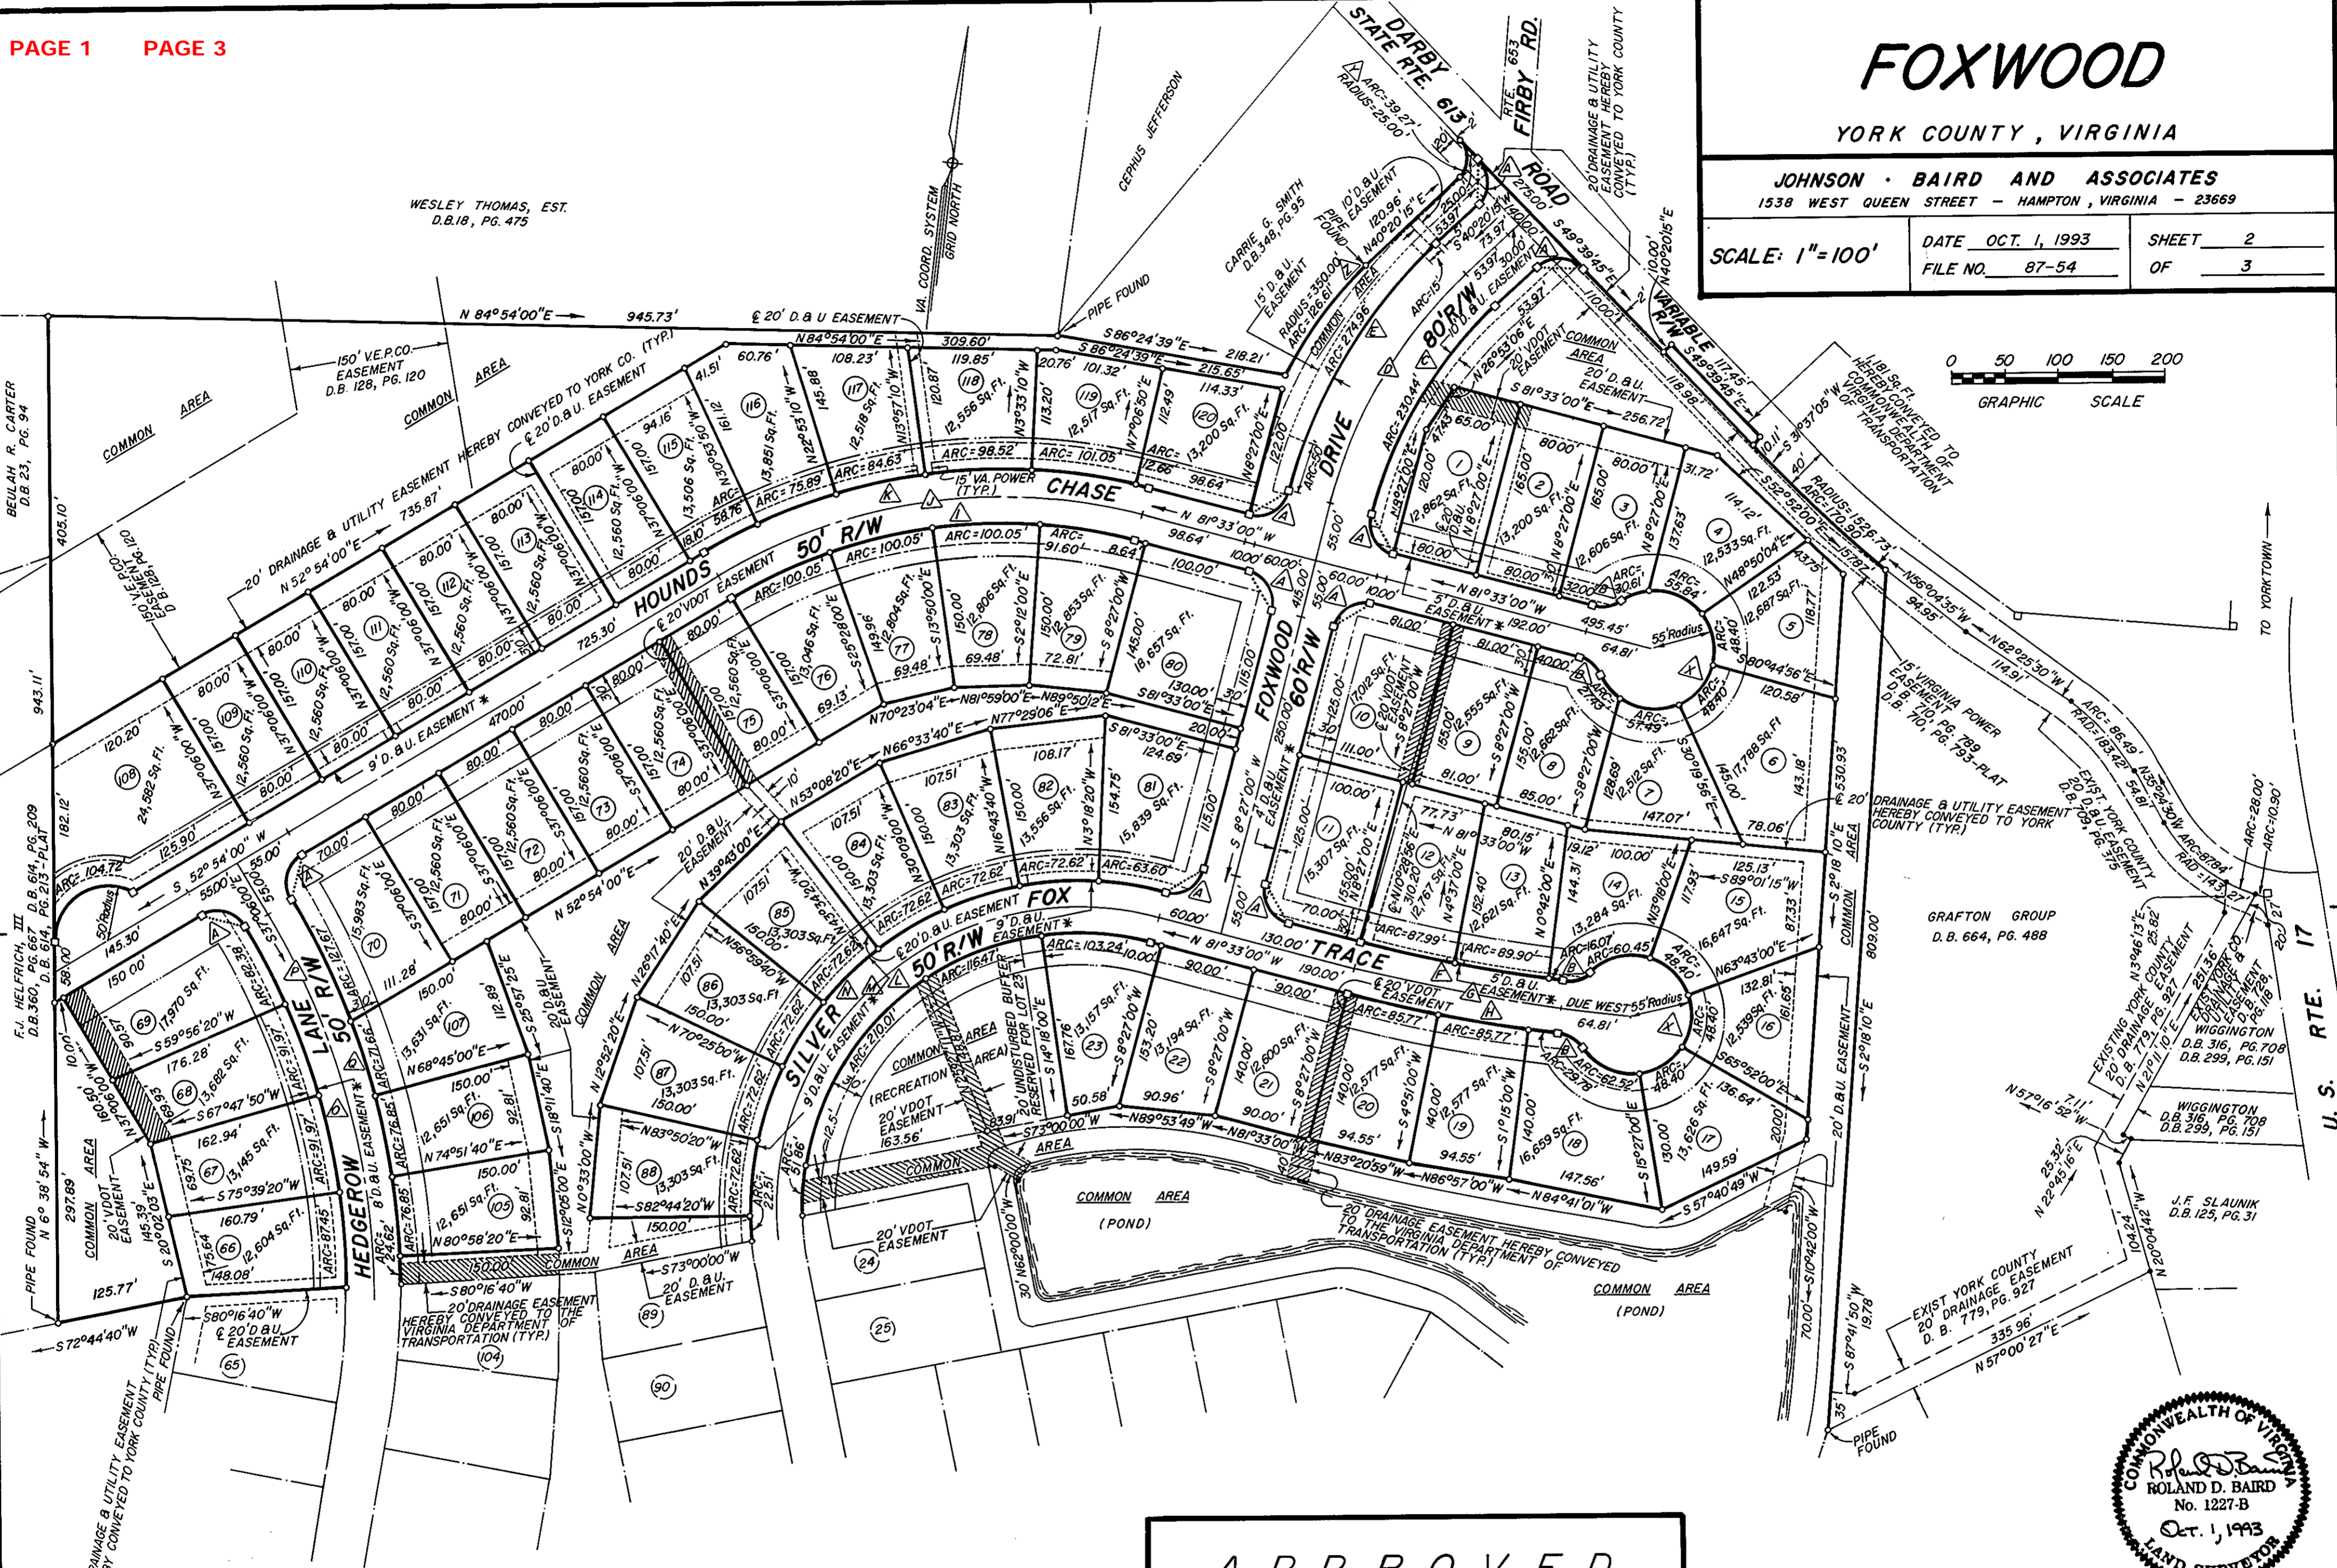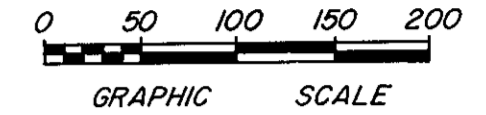


\* NOTE: EASEMENT LINE IS MINIMUM OF 10' FROM  $\frac{1}{2}$  OF SANITARY SEWER

APPROVED  
YORK COUNTY BOARD OF SUPERVISORS

BY: J. Paul Carter  
PLAT APPROVING AGENT

DATE: MARCH 29, 1994

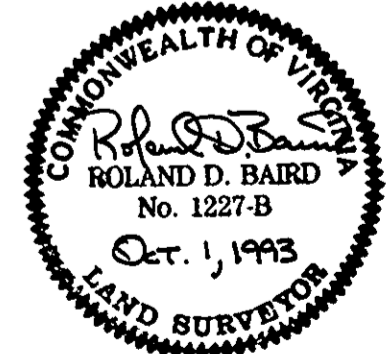

STATE OF VIRGINIA  
COUNTY OF YORK  
IN THE CLERKS OFFICE OF THE CIRCUIT COURT FOR THE COUNTY OF YORK THE 29 DAY OF March, 1994, THIS MAP WAS PRESENTED AND ADMITTED TO RECORD AS THE LAW DIRECTS IN PLAT BOOK 12, PAGE 28

TESTE: NANCY B. SINE, CLERK  
CLERK

BY: Carol D. Baird  
DEPUTY CLERK