



FOXWOOD

YORK COUNTY, VIRGINIA

JOHNSON · BAIRD AND ASSOCIATES
1538 WEST QUEEN STREET — HAMPTON, VIRGINIA — 23669


SCALE: 1"=100'

DATE OCT. 1, 1993 SHEET 3
FILE NO. 87-54 OF 3

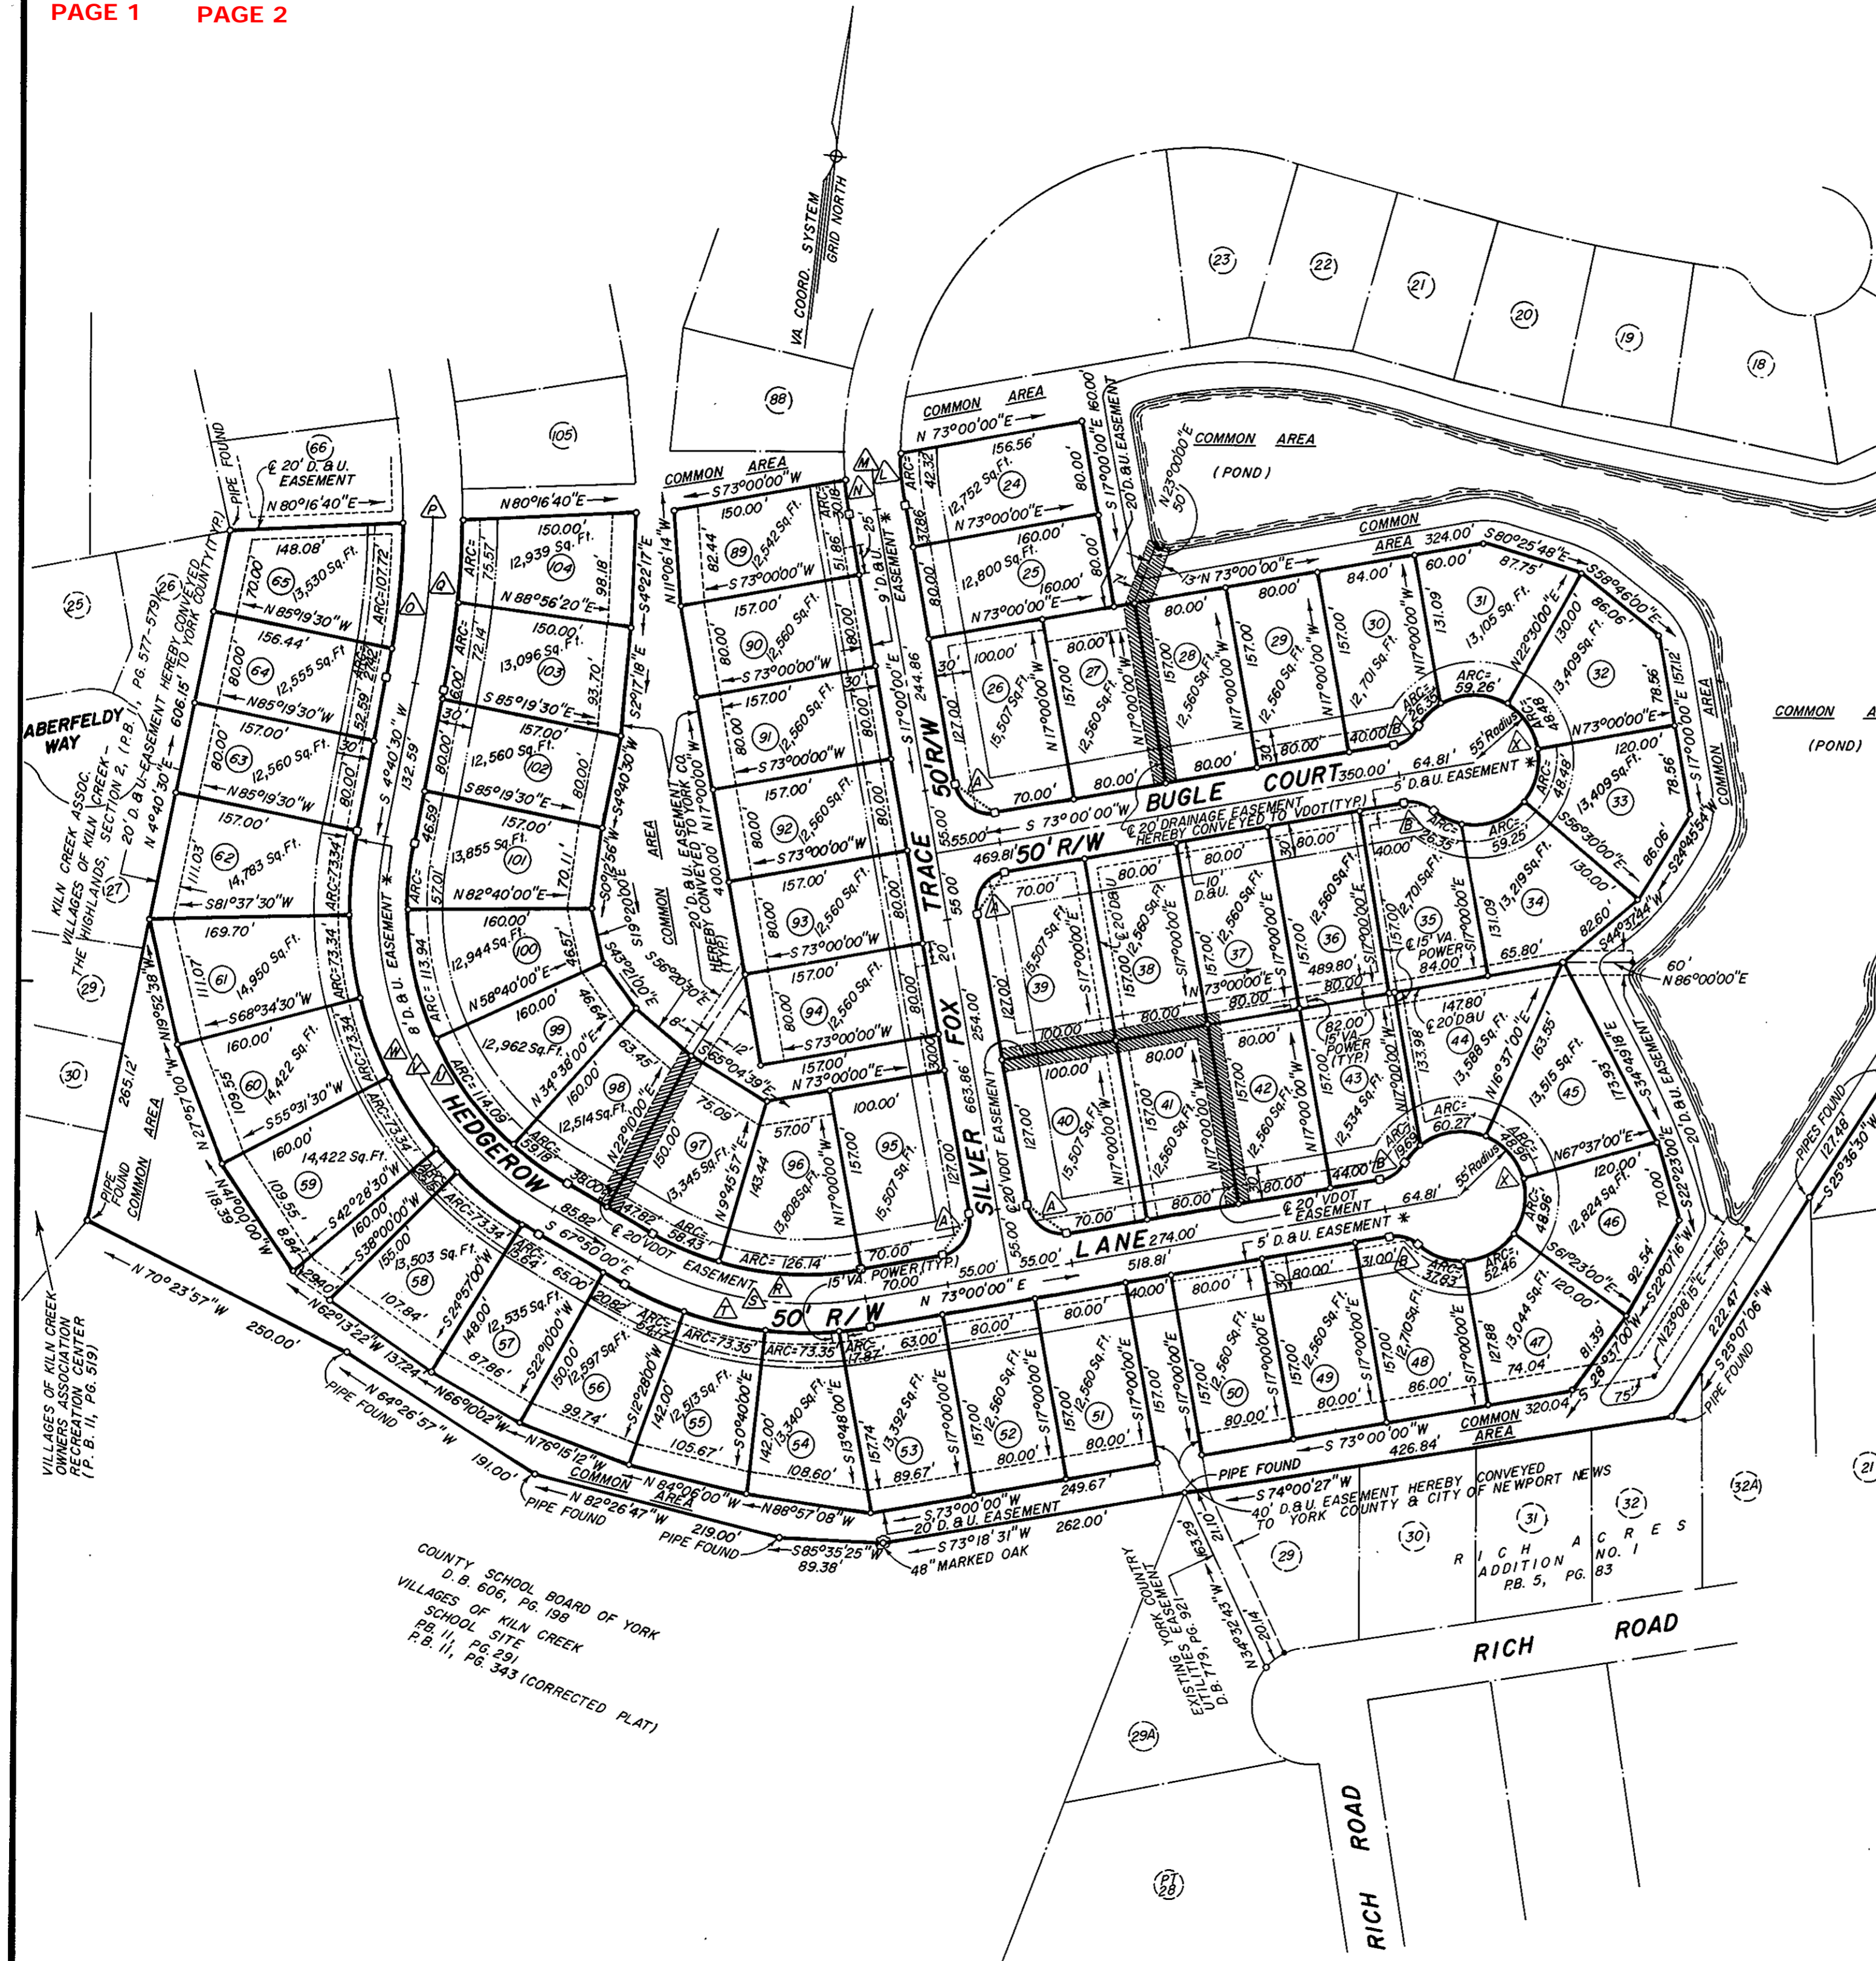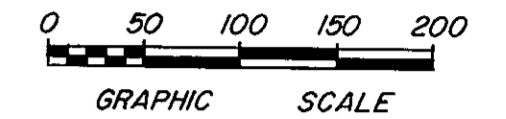

GRAFTON GROUP
D.B. 664,
PG. 488
EXISTING YORK COUNTY
20' DRAINAGE EASEMENT
D.B. 779, PG. 927

* NOTE: EASEMENT LINE IS MINIMUM OF 10'
FROM & OF SANITARY SEWER

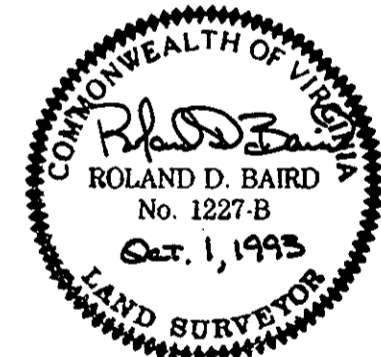

APPROVED
YORK COUNTY BOARD OF SUPERVISORS
BY: J. Mal Cate
PLAT APPROVING AGENT
DATE: MARCH 29, 1994

STATE OF VIRGINIA
COUNTY OF YORK
IN THE CLERKS OFFICE OF THE CIRCUIT COURT FOR THE COUNTY OF YORK THE 29 DAY OF March, 1994, THIS MAP WAS PRESENTED AND ADMITTED TO RECORD AS THE LAW DIRECTS IN PLAT BOOK 12, PAGE 29

TESTE: NANCY B. KANE, CLERK
BY: Coal D. ...
DEPUTY CLERK

COUNTY SCHOOL BOARD OF YORK
D.B. 606, PG. 198
VILLAGES OF KILN CREEK
SCHOOL SITE
PB. 11, PG. 29
P.B. 11, PG. 343 (CORRECTED PLAT)

VILLAGES OF KILN CREEK
VILLAGES ASSOCIATION
RECREATION CENTER
(P.B. 11, PG. 319)

ABERFELDY WAY
KILN CREEK ASSOC.
VILLAGES OF KILN CREEK
THE HIGHLANDS, SECTION 2, (P.B. 11, PG. 577-579) (K.S. 6)
20' D.B.U. EASEMENT HEREBY CONVEYED
606.15 TO YORK COUNTY (P.B. 11, PG. 343)

VA COORD. SYSTEM
GRID NORTH