SUBDIVISION PLAT OF

WILLIAMSBURG BLUFFS

SECTION II, PHASE I (TAX MAP 11-11 SECTION II, PHASE I) FOR

BLUFFS, L.L.C.

YORK COUNTY


Scale: 1"=50'


DECEMBER 5, 1995

BASGIER and ASSOCIATES

A PROFESSIONAL CORPORATION ENGINEERS-SURVEYORS-PLANNERS VIRGINIA BEACH-NEWPORT NEWS, VIRGINIA

SHEET 3 OF 3

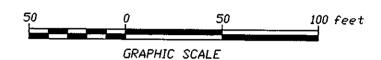

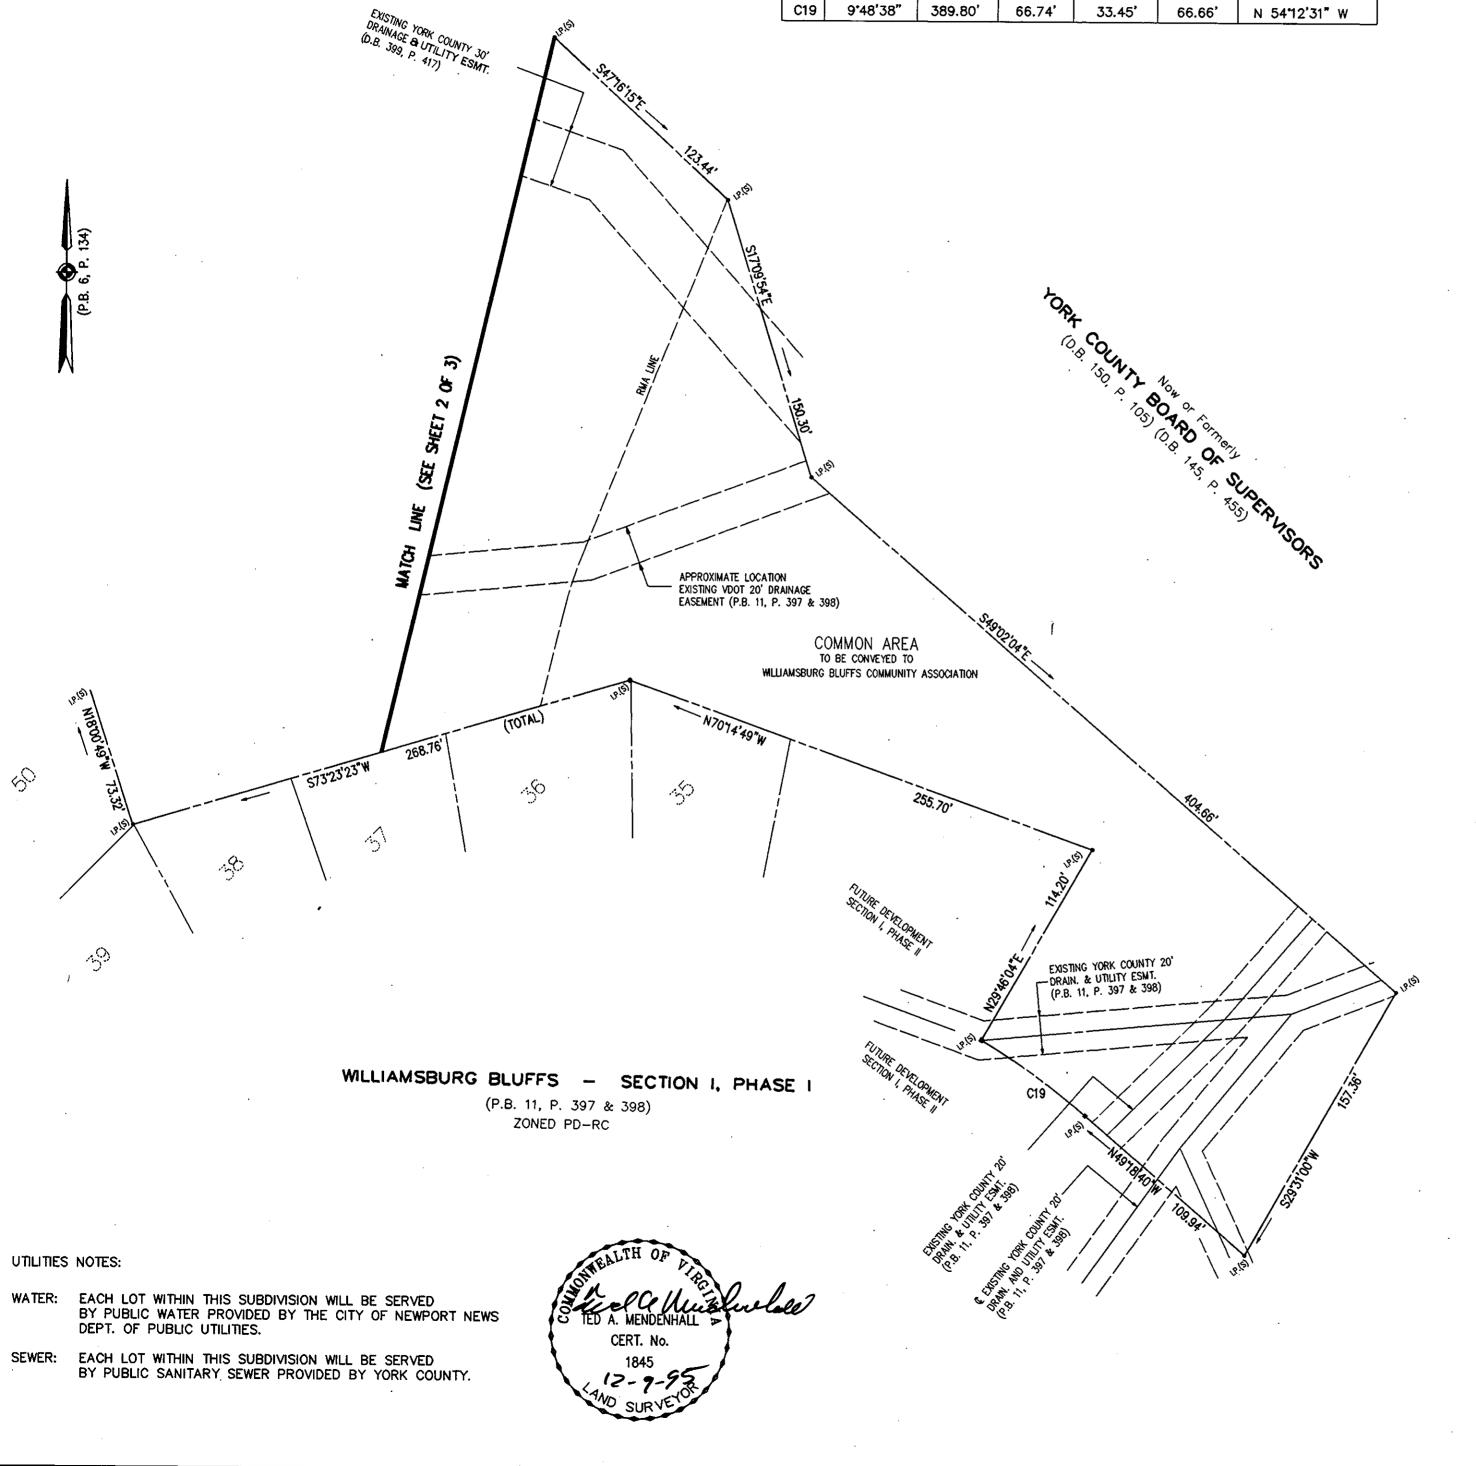

CURVE TABLE

TANGENT

CHORD

CH. BEARING

ARC

DELTA

RADIUS

APPROVED:

YORK COUNTY BOARD OF SUPERVISORS

PLAT APPROVING AGENT

DATE:

STATE OF VIRGINIA COUNTY OF YORK

IN THE CLERK'S OFFICE OF THE CIRCUIT COURT FOR THE COUNTY OF YORK, THE 15 DAY OF FEBRUARI, 1996
THIS MAP WAS PRESENTED AND ADMITTED TO RECORD AS THE LAW DIRECTS IN PLAT BOOK 12, PAGE 335.

TESTE: Nonce B. Yoro