

VICINITY MAP SCALE: 1"=1000'


THE LAND EMBRACED IN THIS DIVISION IS IN THE NAME OF:
 C.G. MOORE & PEGGY S. MOORE AND WAS ACQUIRED FROM C.W. PHILLIPS, WIDOWER BY DEED DATED JANUARY 29, 1976 AND RECORDED IN DEED BOOK 284, PAGE 27 IN THE CLERKS OFFICE FOR THE CIRCUIT COURT OF THE COUNTY OF YORK.

THIS IS TO CERTIFY THAT THIS LAND DIVISION IS WITH THE FREE CONSENT AND IN ACCORDANCE WITH THE DESIRES AND WISHES OF THE UNDERSIGNED OWNER

C.G. Moore
 C.G. MOORE (SOLE SURVIVOR)

STATE OF VIRGINIA
 CITY / COUNTY OF POQUOSON TO WIT:
Sarah S. Haines A NOTARY PUBLIC IN AND FOR THE CITY AND STATE AFORESAID, DO HEREBY CERTIFY THAT THE PERSONS WHOSE NAMES ARE SIGNED TO THE FOREGOING WRITING HAVE ACKNOWLEDGED THE SAME BEFORE ME IN MY CITY AND STATE AFORESAID.
 GIVEN UNDER MY HAND THIS 11 DAY OF April, 1996
 MY COMMISSION EXPIRES: October 31, 2000
Sarah S. Haines
 NOTARY PUBLIC


TO THE BEST OF MY KNOWLEDGE AND BELIEF, ALL THE REQUIREMENTS AS SET FORTH IN THE ORDINANCE FOR APPROVING PLATS OF SUBDIVISION FOR RECORDATION IN THE CITY OF POQUOSON, VIRGINIA HAVE BEEN COMPLIED WITH.
David P. Campbell
 DAVID P. CAMPBELL, L.S.

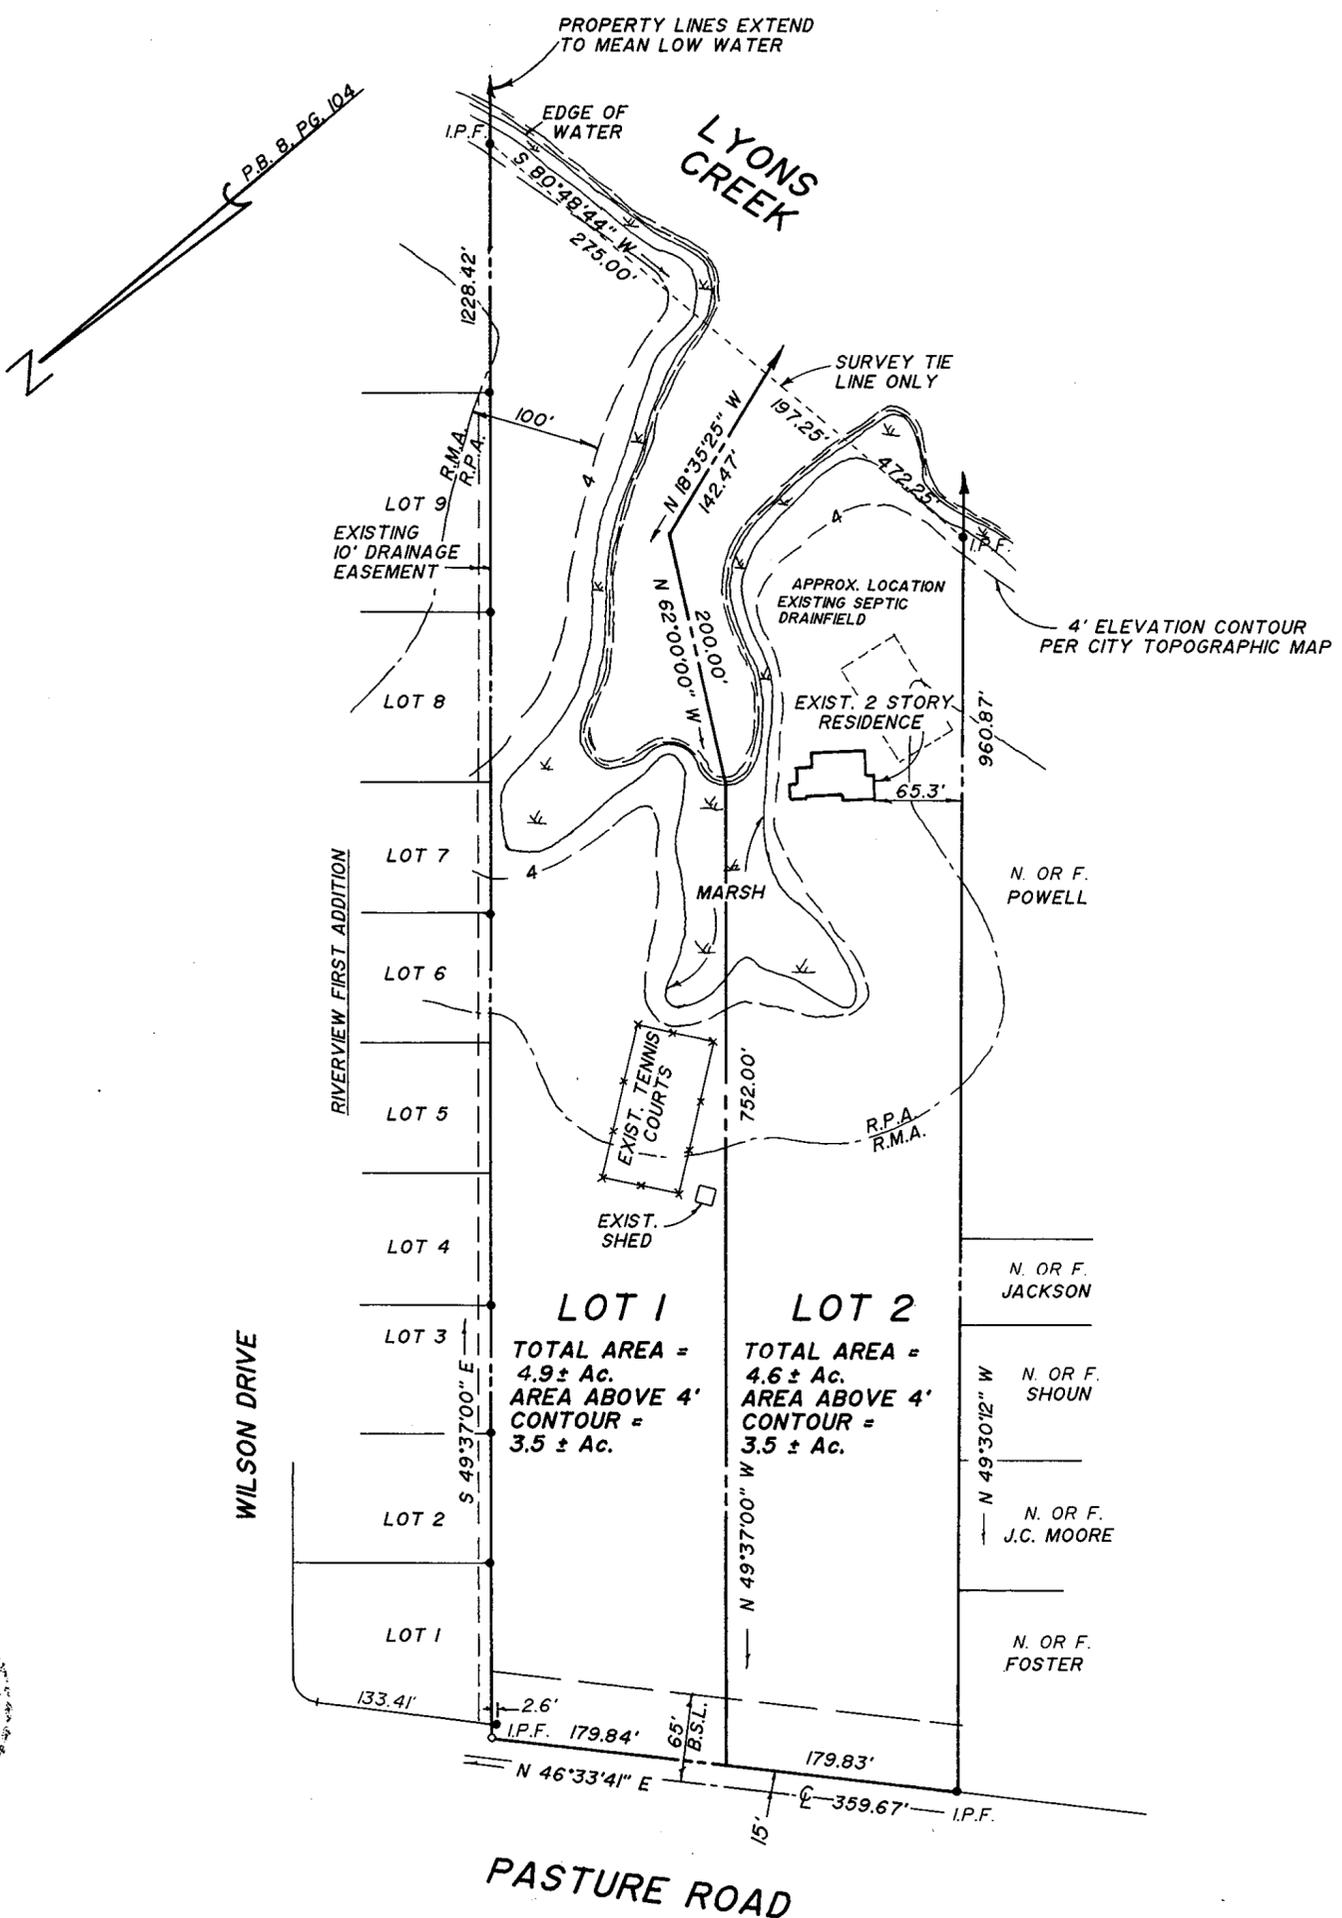

DIVISION OF THE PROPERTY OF
CECIL G. MOORE


POQUOSON, VIRGINIA
 FEBRUARY 23, 1996

CAMPBELL LAND SURVEYING, INC.
 7406 GEORGE WASHINGTON MEMORIAL HIGHWAY
 GRAFTON, VIRGINIA 23692
 890-0837

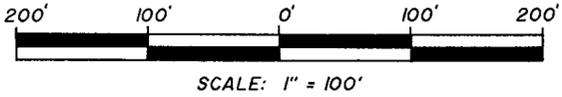

TOTAL AREA OF LOTS: 9.5 ± Ac.
 #66 PASTURE ROAD
 ZONING: R-S
 TAX PARCEL: 12-01-00-12
 F.I.R.M. ZONE: AE (510183 0004 D)

LEGEND

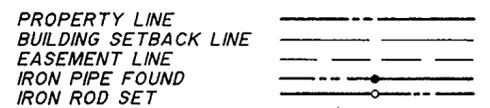

LOT 1
 TOTAL AREA = 4.9 ± Ac.
 AREA ABOVE 4' CONTOUR = 3.5 ± Ac.

LOT 2
 TOTAL AREA = 4.6 ± Ac.
 AREA ABOVE 4' CONTOUR = 3.5 ± Ac.

APPROVED FOR
 CITY OF POQUOSON
Robert M. Murphy 4/12/96
 ROBERT M. MURPHY CITY MANAGER DATE

STATE OF VIRGINIA
 COUNTY OF YORK
 IN THE CLERKS OFFICE OF THE CIRCUIT COURT FOR THE COUNTY OF YORK, THE 22 OF April 1996, THIS MAP WAS PRESENTED AND ADMITTED TO RECORD AS THE LAW DIRECTS, IN PLAT BOOK 12, PAGE 368
 TESTE: *Nancy S. Kane* CLERK
 BY: *Carol Brosselmeier* Deputy Clerk